

01 PROPOSED SITE PLAN

1:200 @ A3

Rev	Date	Description	Drawn	Check
0	27.02.2020	STAGE 2 REPORT - ISSUED FOR CLIENT'S COMMENT	ML	FL
1	20.03.2020	STAGE 2 REPORT - ISSUED FOR CLIENT'S COMMENT	JD	FL
1	17.04.2020	STAGE 3 - ISSUED FOR PLANNING	ML	FL
2	13.11.2020	STAGE 3 - FOR NON MATERIAL AMENDMENT	JD	FL
2	23.11.2020	STAGE 3 - FOR SUB CONTRACTOR	JD	FL
2	26.11.2020	STAGE 3 - FOR NON MATERIAL AMENDMENT	JD	FL
3	21.05.2021	STAGE 3 - FOR NON MATERIAL AMENDMENT	ML	FL

Do not Scale. Use figured dimensions only. All dimensions to be checked on site.
All drawings to be read in conjunction with the Engineers' drawings. Any discrepancies between consultants drawings to be reported to the Architect before any work commences.
The Contractor's attention is drawn to the Health & Safety matters identified in the Health & Safety plan as being potentially hazardous. These items should not be considered as a complete and final list. The Work Package Contractor's normal Health and Safety obligations still apply when undertaking constructional operations both on and off site.

STAGE 3




E: info@cf-architects.com
T: 01737 457 123 (Surrey Studio)
T: 01622 535 010 (Kent Studio)
W: cf-architects.com

CFARCHITECTS


Project: 52 SAVERNAKE ROAD, NW3 2JP

Title: PROPOSED SITE PLAN

Scale @A3: 1:200 Drawing and CAD File Number: 290(P)B_003 Rev: 3

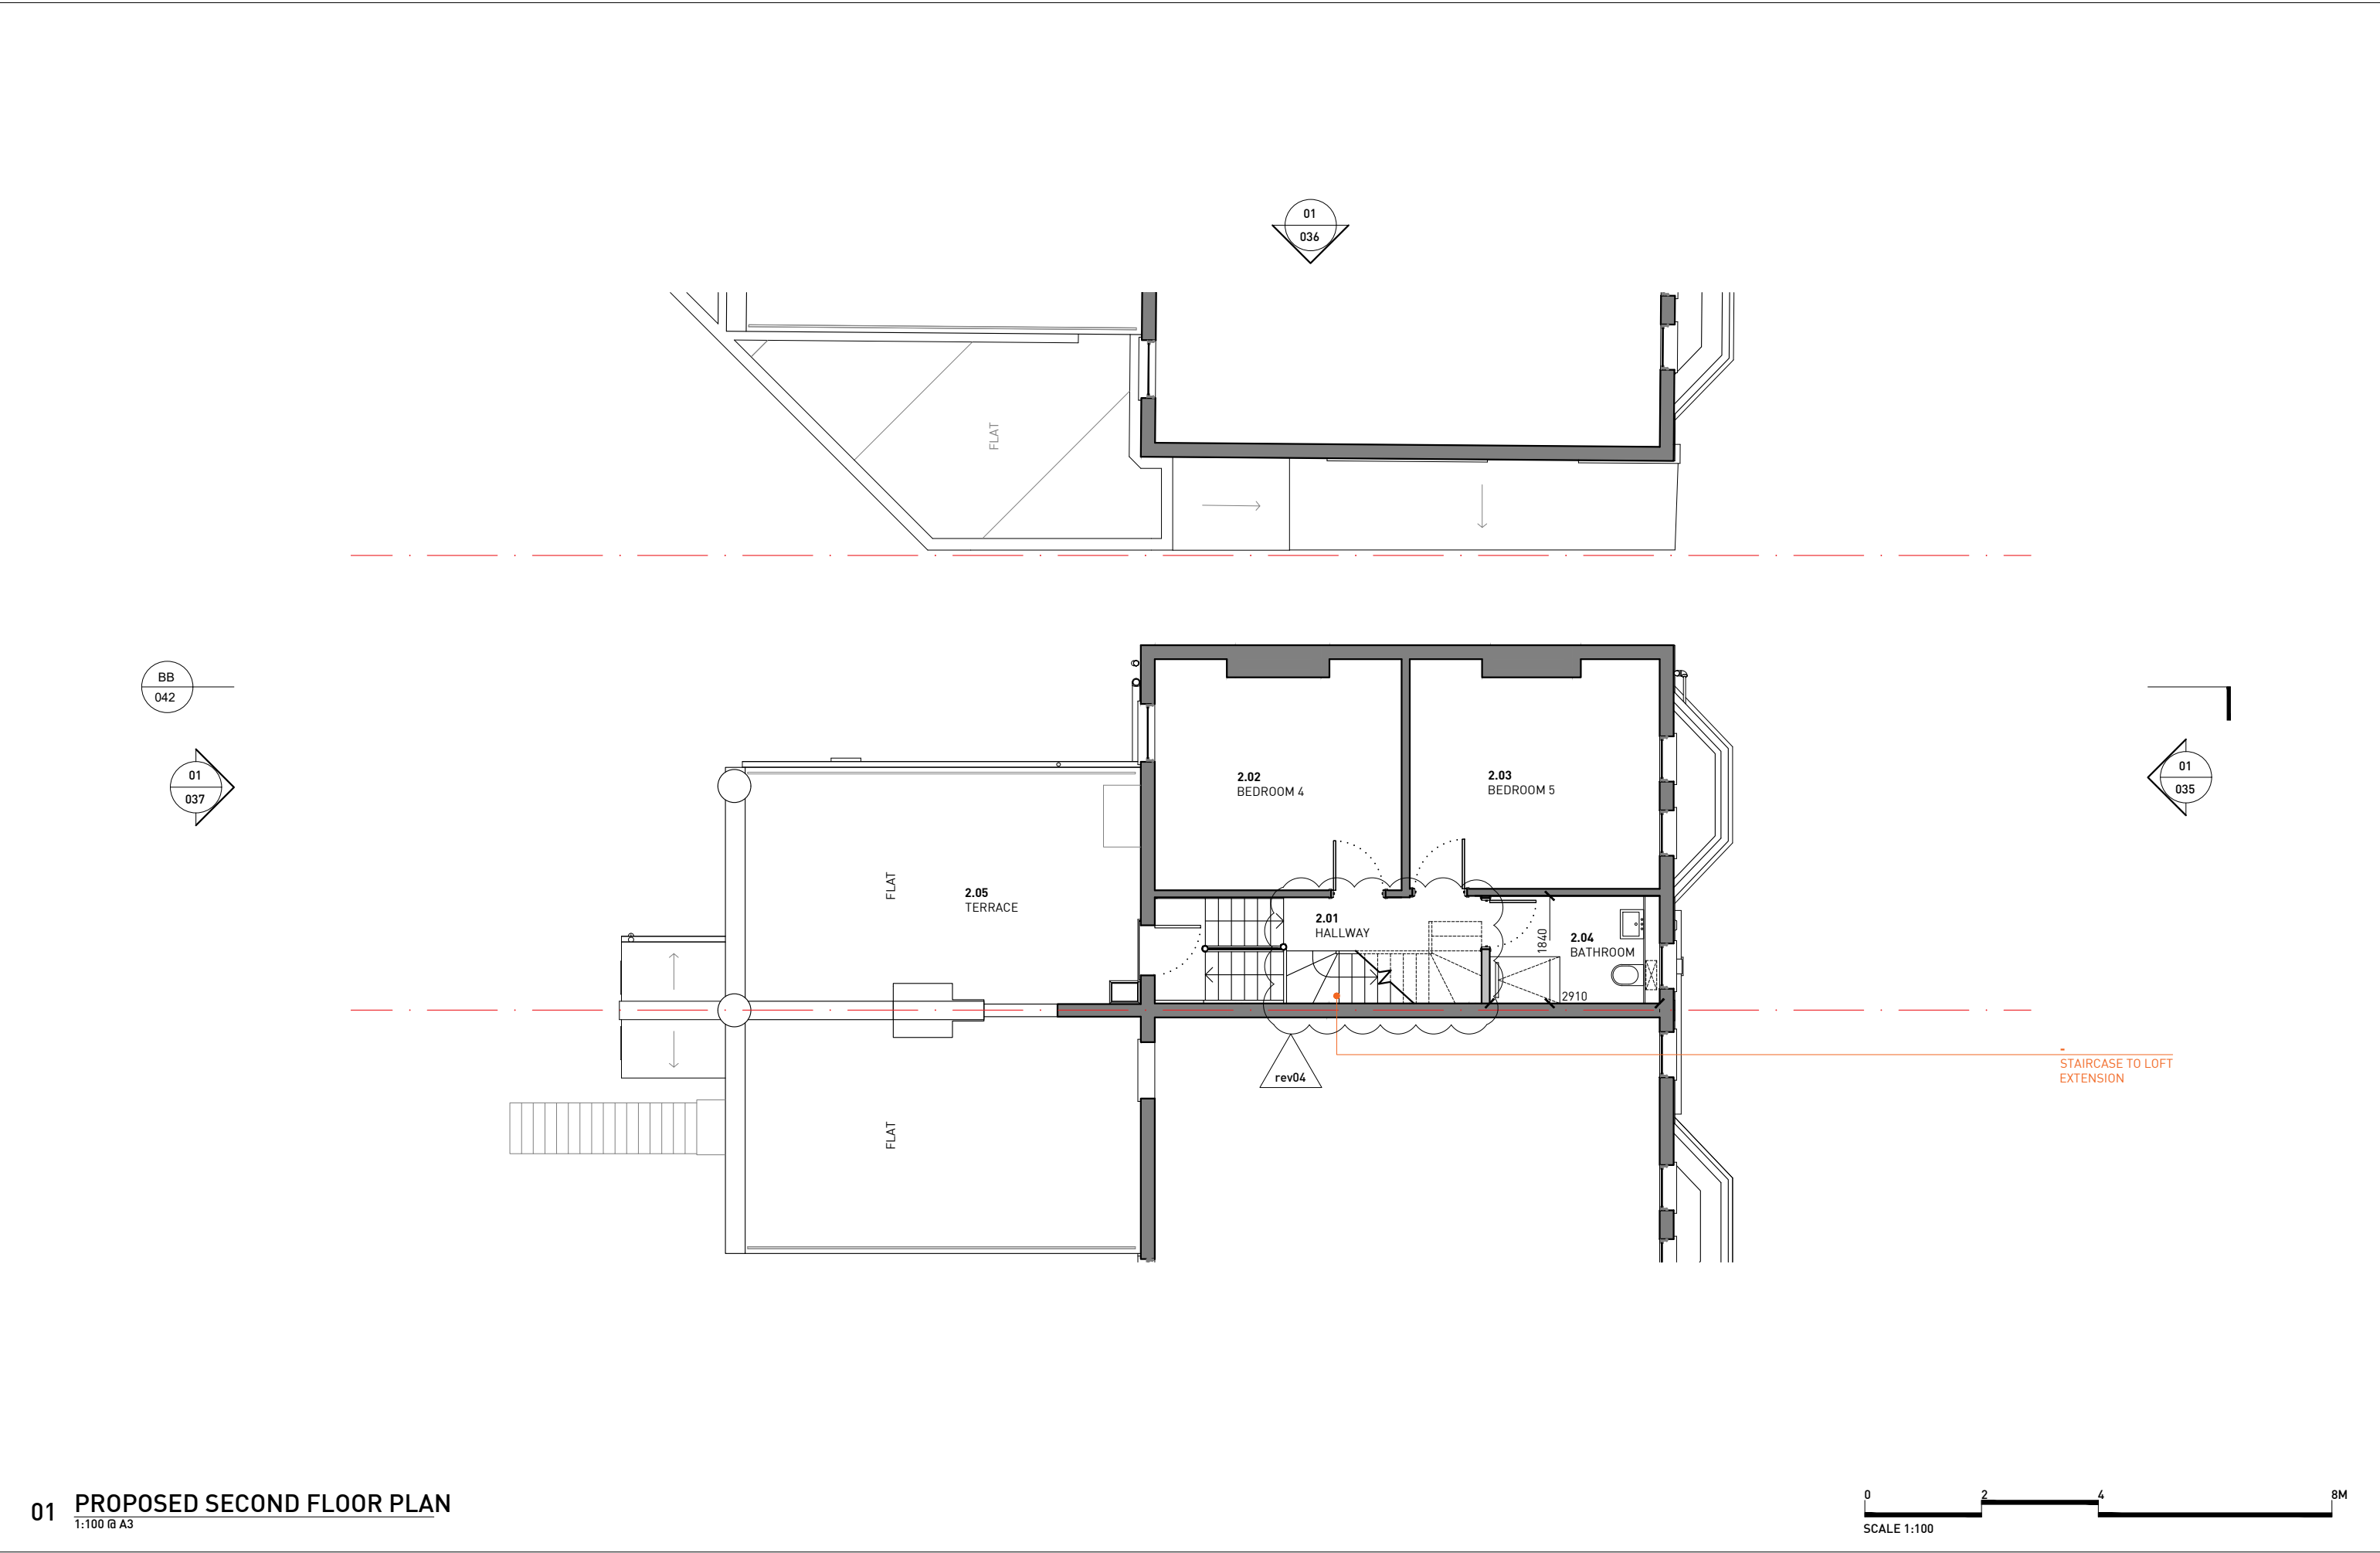

01 PROPOSED SECOND FLOOR PLAN
1:100 @ A3

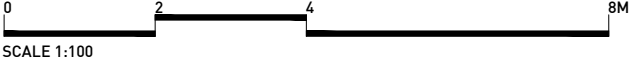

Rev	Date	Description	Drawn	Check
0	27.02.2020	STAGE 2 REPORT - ISSUED FOR CLIENT'S COMMENT	ML	FL
1	20.03.2020	STAGE 2 REPORT - ISSUED FOR CLIENT'S COMMENT	JD	FL
2	17.04.2020	STAGE 3 - ISSUED FOR PLANNING	ML	FL
3	13.11.2020	STAGE 3 - NON MATERIAL AMENDMENT	JD	FL
3	23.11.2020	STAGE 3 - FOR SUB CONTRACTOR	JD	FL
3	24.11.2020	STAGE 3 - FOR NON MATERIAL AMENDMENT	JD	FL
4	21.05.2021	STAGE 3 - FOR NON MATERIAL AMENDMENT	ML	FL

Do not Scale. Use figured dimensions only. All dimensions to be checked on site.
All drawings to be read in conjunction with the Engineers' drawings. Any discrepancies between consultants drawings to be reported to the Architect before any work commences.
The Contractor's attention is drawn to the Health & Safety matters identified in the Health & Safety plan as being potentially hazardous. These items should not be considered as a complete and final list. The Work Package Contractor's normal Health and Safety obligations still apply when undertaking constructional operations both on and off site.

STAGE 3



E: info@cf-architects.com
T: 01737 437 123 (Surrey Studio)
T: 01622 535 010 (Kent Studio)
W: cf-architects.com


CFARCHITECTS

Project: 52 SAVERNAKE ROAD, NW3 2JP

Title: PROPOSED SECOND FLOOR PLAN

Scale @A3: 1:100 Drawing and CAD File Number: 290(P)B_032 Rev: 4

01 PROPOSED THIRD FLOOR PLAN
1:100 @ A3

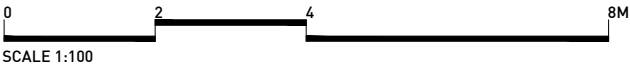

Rev	Date	Description	Drawn	Check
0	27.02.2020	STAGE 2 REPORT - ISSUED FOR CLIENT'S COMMENT	ML	FL
1	20.03.2020	STAGE 2 REPORT - ISSUED FOR CLIENT'S COMMENT	JD	FL
1	17.04.2020	STAGE 3 - ISSUED FOR PLANNING	ML	FL
2	10.07.2020	STAGE 3 - AMENDED DRAWINGS ISSUE FOR PLANNING	ML	FL
2	26.08.2020	STAGE 3 - AMENDED DRAWINGS ISSUE FOR PLANNING - ISSUED TO NORA-ANDREEA	ML	FL
3	13.11.2020	STAGE 3 - FOR NON MATERIAL AMENDMENT	JD	FL
3	23.11.2020	STAGE 3 - FOR SUB CONTRACTOR	JD	FL
3	24.11.2020	STAGE 3 - FOR NON MATERIAL AMENDMENT	JD	FL
4	21.05.2021	STAGE 3 - FOR NON MATERIAL AMENDMENT	ML	FL

Do not Scale. Use figured dimensions only. All dimensions to be checked on site.

All drawings to be read in conjunction with the Engineers' drawings. Any discrepancies between consultants drawings to be reported to the Architect before any work commences.

The Contractor's attention is drawn to the Health & Safety matters identified in the Health & Safety plan as being potentially hazardous. These items should not be considered as a complete and final list. The Work Package Contractor's normal Health and Safety obligations still apply when undertaking constructional operations both on and off site.

STAGE 3




E: info@cf-architects.com
T: 01737 457 123 (Surrey Studio)
T: 01622 535 010 (Kent Studio)
W: cf-architects.com

CFARCHITECTS


Project: 52 SAVERNAKE ROAD, NW3 2JP

Title: PROPOSED THIRD FLOOR PLAN

Scale @A3: 1:100 Drawing and CAD File Number: 290(P)B_033 Rev: 4

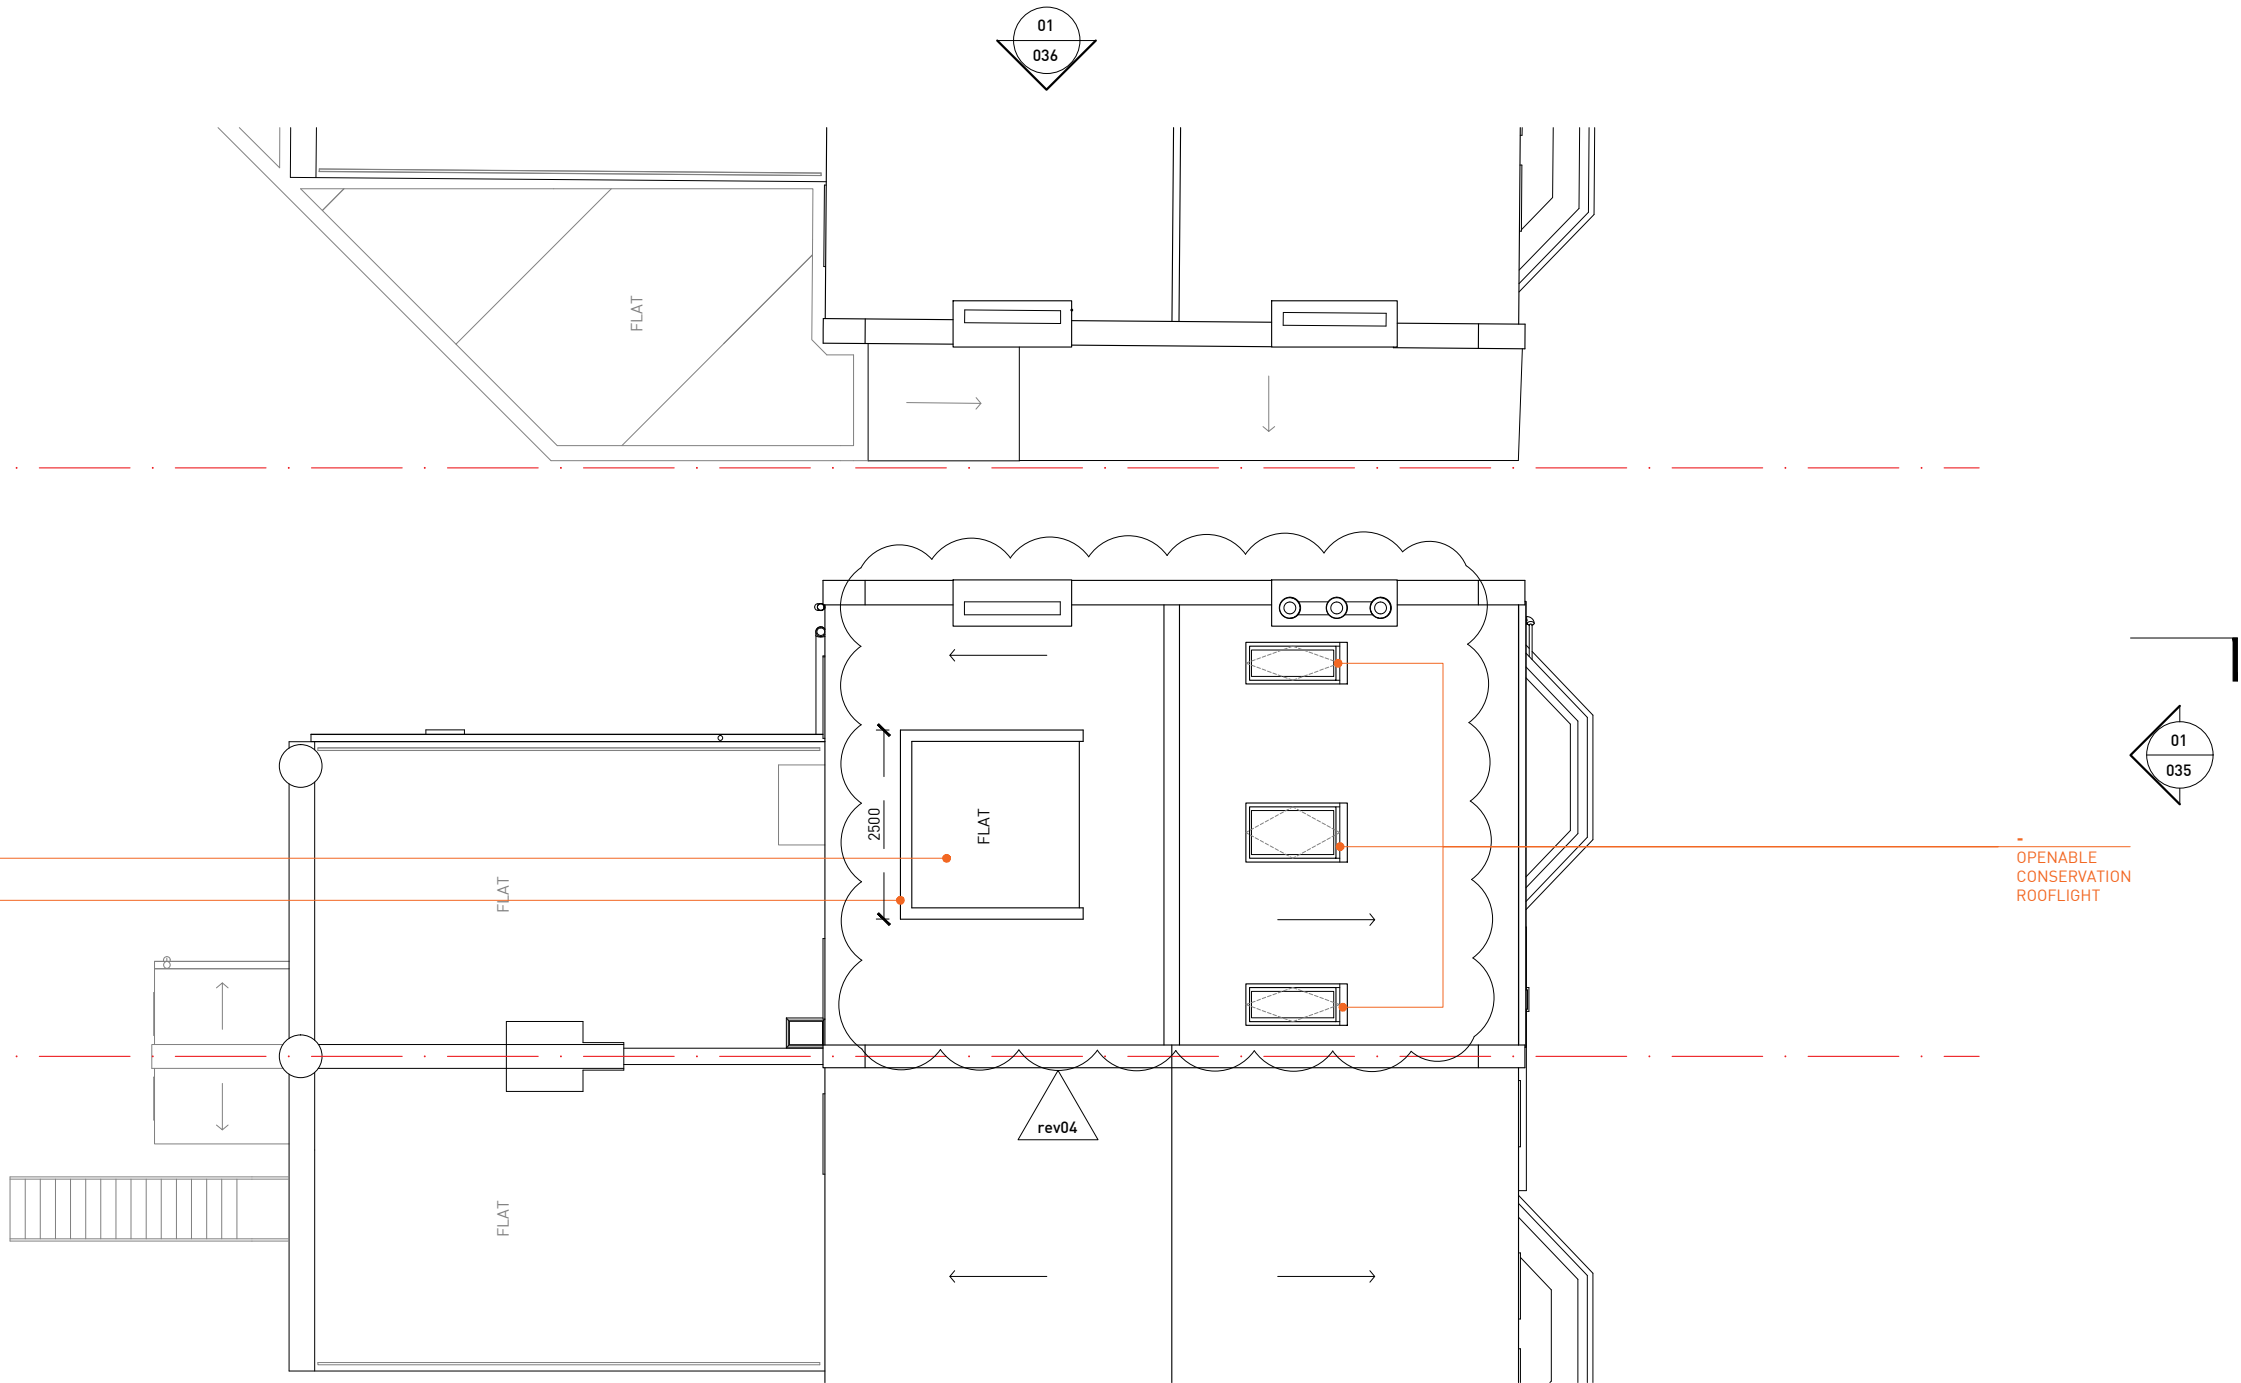

01 PROPOSED ROOF PLAN
1:100 @ A3

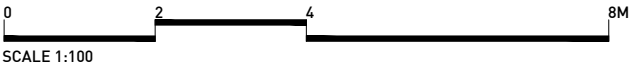

Rev	Date	Description	Drawn	Check
0	27.02.2020	STAGE 2 REPORT - ISSUED FOR CLIENT'S COMMENT	ML	FL
1	20.03.2020	STAGE 2 REPORT - ISSUED FOR CLIENT'S COMMENT	JD	FL
1	17.04.2020	STAGE 3 - ISSUED FOR PLANNING	ML	FL
2	10.07.2020	STAGE 3 - AMENDED DRAWINGS ISSUE FOR PLANNING	ML	FL
2	26.08.2020	STAGE 3 - AMENDED DRAWINGS ISSUE FOR PLANNING - ISSUED TO NORA-ANDREEA	ML	FL
3	13.11.2020	STAGE 3 - FOR NON MATERIAL AMENDMENT	JD	FL
3	23.11.2020	STAGE 3 - FOR SUB CONTRACTOR	JD	FL
3	24.11.2020	STAGE 3 - FOR NON MATERIAL AMENDMENT	JD	FL
4	21.05.2021	STAGE 3 - FOR NON MATERIAL AMENDMENT	ML	FL

Do not Scale. Use figured dimensions only. All dimensions to be checked on site.

All drawings to be read in conjunction with the Engineers' drawings. Any discrepancies between consultants drawings to be reported to the Architect before any work commences.

The Contractor's attention is drawn to the Health & Safety matters identified in the Health & Safety plan as being potentially hazardous. These items should not be considered as a complete and final list. The Work Package Contractor's normal Health and Safety obligations still apply when undertaking constructional operations both on and off site.

STAGE 3



E: info@cf-architects.com
T: 01737 437 123 (Surrey Studio)
T: 01622 535 010 (Kent Studio)
W: cf-architects.com

CFARCHITECTS

Project: 52 SAVERNAKE ROAD, NW3 2JP

Title: PROPOSED ROOF PLAN


Scale @A3: 1:100

Drawing and CAD File Number: 290(P)B_034

Rev: 4



01 PROPOSED SOUTH ELEVATION
1:100 @ A3

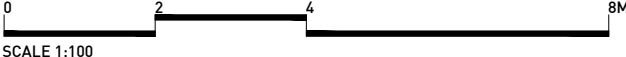

Rev	Date	Description	Drawn	Check
0	27.02.2020	STAGE 2 REPORT - ISSUED FOR CLIENT'S COMMENT	ML	FL
1	20.03.2020	STAGE 2 REPORT - ISSUED FOR CLIENT'S COMMENT	JD	FL
1	17.04.2020	STAGE 3 - ISSUED FOR PLANNING	ML	FL
2	13.11.2020	STAGE 3 - NON MATERIAL AMENDMENT	JD	FL
2	23.11.2020	STAGE 3 - FOR SUB CONTRACTOR	JD	FL
2	26.11.2020	STAGE 3 - FOR NON MATERIAL AMENDMENT	JD	FL
3	21.05.2021	STAGE 3 - FOR NON MATERIAL AMENDMENT	ML	FL

Do not Scale. Use figured dimensions only. All dimensions to be checked on site.
All drawings to be read in conjunction with the Engineers' drawings. Any discrepancies between consultants drawings to be reported to the Architect before any work commences.
The Contractor's attention is drawn to the Health & Safety matters identified in the Health & Safety plan as being potentially hazardous. These items should not be considered as a complete and final list. The Work Package Contractor's normal Health and Safety obligations still apply when undertaking constructional operations both on and off site.

STAGE 3

E: info@cf-architects.com
T: 01737 437 123 (Surrey Studio)
T: 01622 535 010 (Kent Studio)
W: cf-architects.com

CFARCHITECTS

Project: 52 SAVERNAKE ROAD, NW3 2JP

Title: PROPOSED SOUTH ELEVATION


Scale @A3: 1:100

Drawing and CAD File Number: 290(P)B_035

Rev: 3



01 PROPOSED NORTH ELEVATION
1:100 @ A3

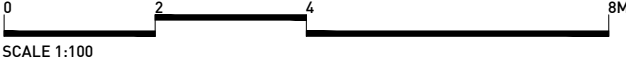

Rev	Date	Description	Drawn	Check
0	27.02.2020	STAGE 2 REPORT - ISSUED FOR CLIENT'S COMMENT	ML	FL
1	20.03.2020	STAGE 2 REPORT - ISSUED FOR CLIENT'S COMMENT	JD	FL
1	17.04.2020	STAGE 3 - ISSUED FOR PLANNING	ML	FL
2	10.07.2020	STAGE 3 - AMENDED DRAWINGS ISSUE FOR PLANNING	ML	FL
2	26.08.2020	STAGE 3 - AMENDED DRAWINGS ISSUE FOR PLANNING - ISSUED TO NORA-ANDREEA	ML	FL
3	13.11.2020	STAGE 3 - NON MATERIAL AMENDMENT	JD	FL
3	23.11.2020	STAGE 3 - FOR SUB CONTRACTOR	JD	FL
3	24.11.2020	STAGE 3 - FOR NON MATERIAL AMENDMENT	JD	FL
4	21.05.2021	STAGE 3 - FOR NON MATERIAL AMENDMENT	ML	FL

Do not Scale. Use figured dimensions only. All dimensions to be checked on site.
All drawings to be read in conjunction with the Engineers' drawings. Any discrepancies between consultants drawings to be reported to the Architect before any work commences.
The Contractor's attention is drawn to the Health & Safety matters identified in the Health & Safety plan as being potentially hazardous. These items should not be considered as a complete and final list. The Work Package Contractor's normal Health and Safety obligations still apply when undertaking constructional operations both on and off site.

STAGE 3

E: info@cf-architects.com
T: 01737 437 123 (Surrey Studio)
T: 01622 535 010 (Kent Studio)
W: cf-architects.com

CFARCHITECTS

Project:	52 SAVERNAKE ROAD, NW3 2JP
Title:	PROPOSED NORTH ELEVATION
Scale @A3:	1:100
Drawing and CAD File Number:	290(P)B_037
Rev:	4