

DOOR TO UPSTAIRS



SHOP ENTRANCE

Premises

FRANK SANDWICH BAR LTD

← 600 > 130 ↑ X ← 570m Overall →

Measurements allow 1m Plus at all points

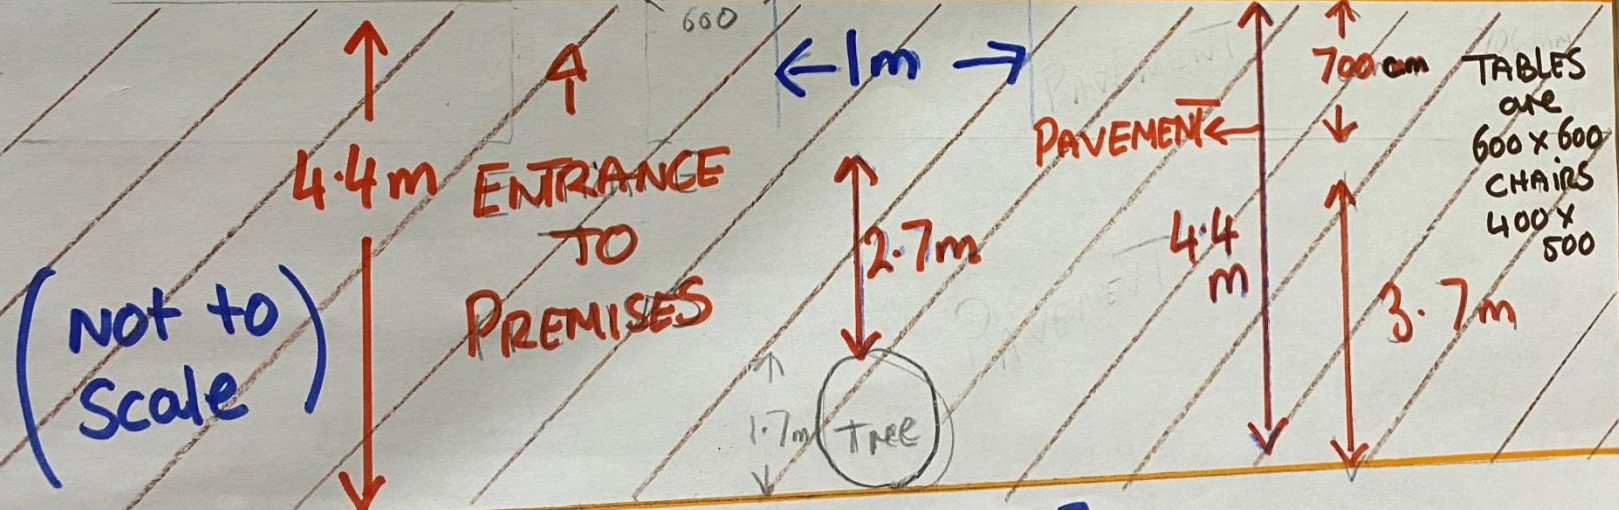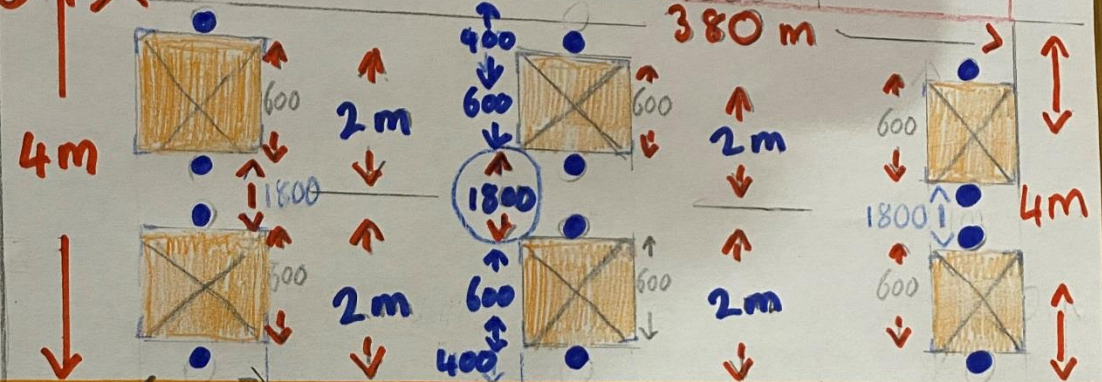

TABLES are 600 x 600  
CHAIRS 400 x 500

(Not to Scale)

SHAFTESBURY AVENUE