




Plan 1:100

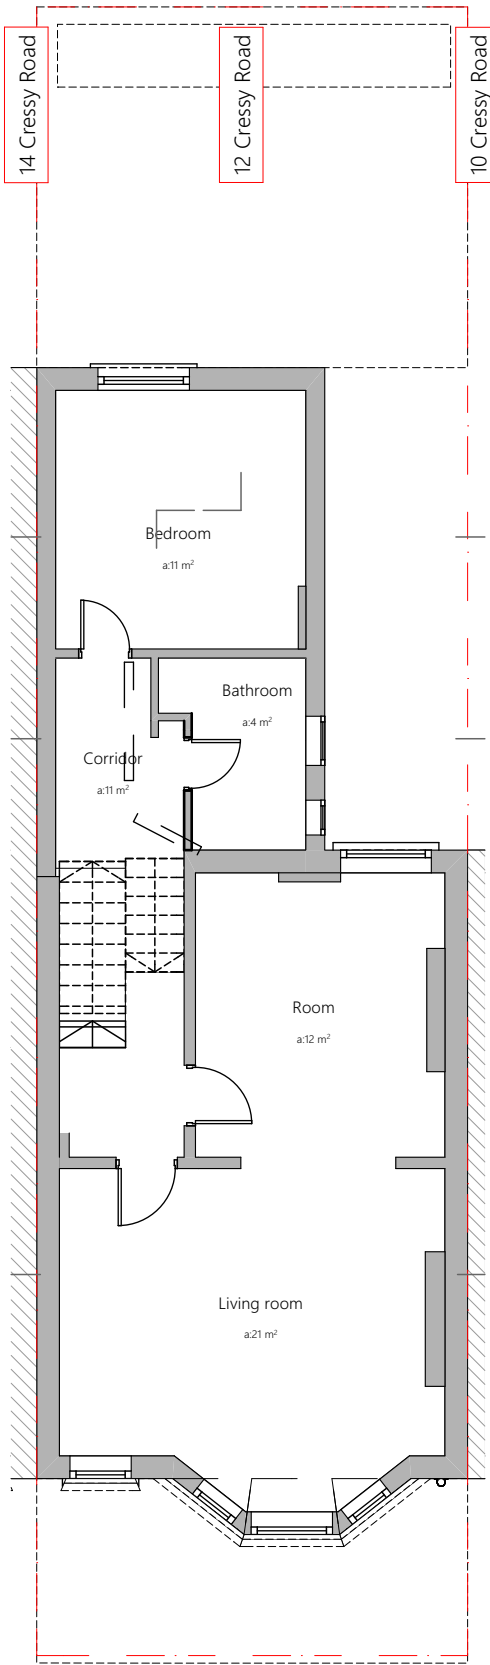


Plan 1:100

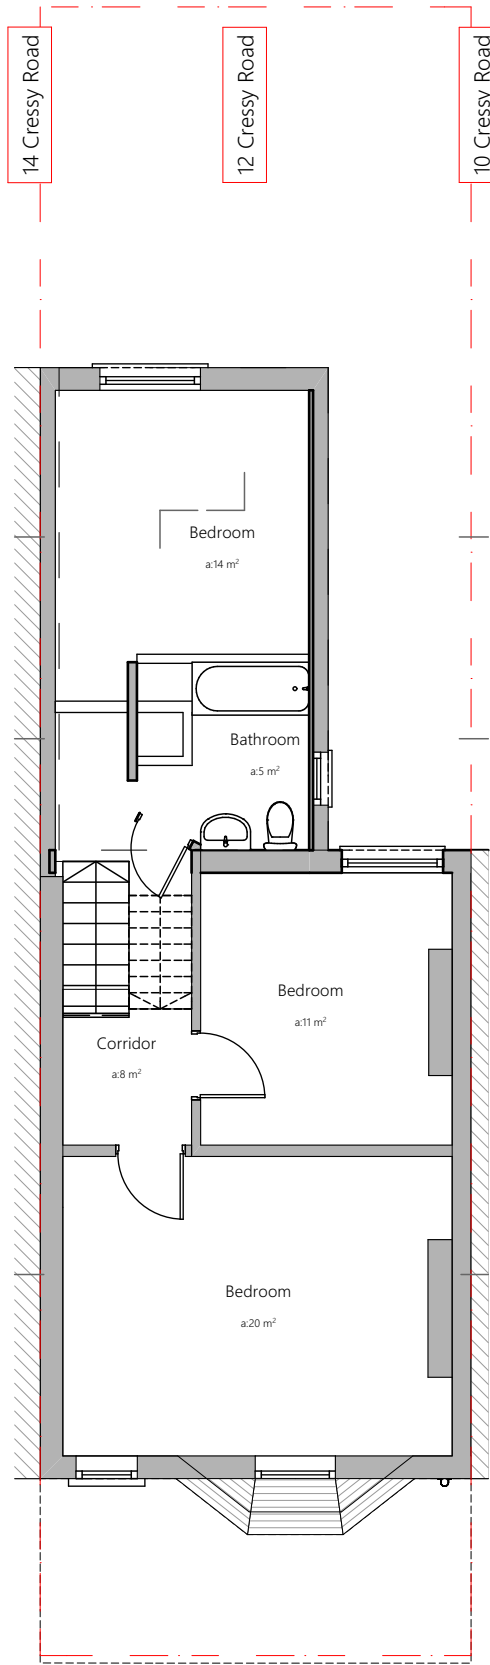

Plan 1:100

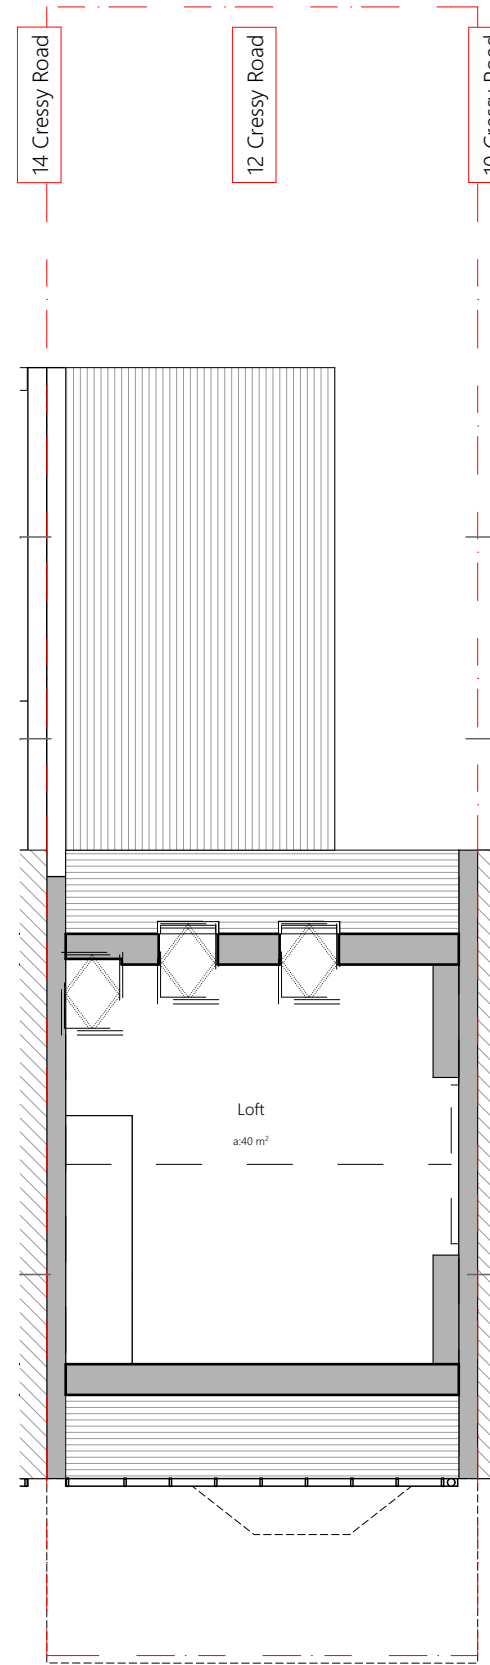

Plan 1:100

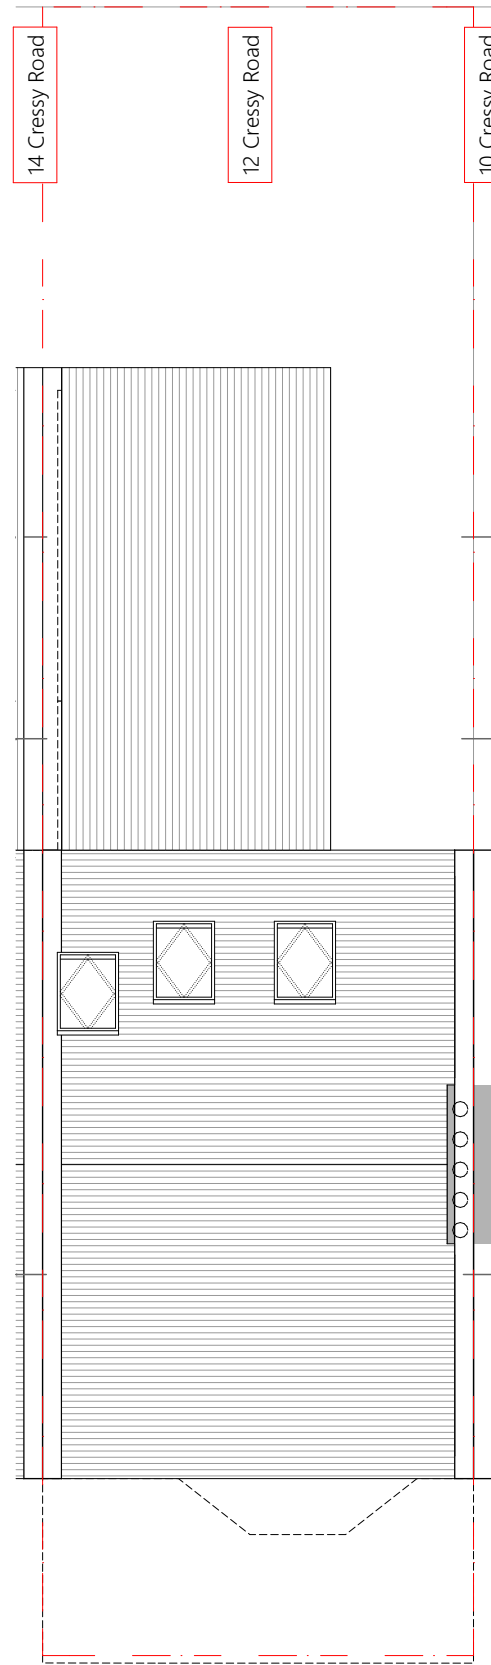

Plan 1:100

Project  
12 Cressy Road, NW3 2LY

Job Code  
CSY

Document Ref.  
GA-03-0011

Title  
Existing

Plans

Issued for  
Planning

Drawn  
AVT

Checked  
SRH

Scale  
1:100 @ A3

Legend

Property Boundary

z

Revision	Date	Description
----------	------	-------------

RISE



25 lonsdale road  
queen's park  
london NW6 6RA

+44 20 32 90 10 03  
mail@risedesignstudio.co.uk  
www.risedesignstudio.co.uk