



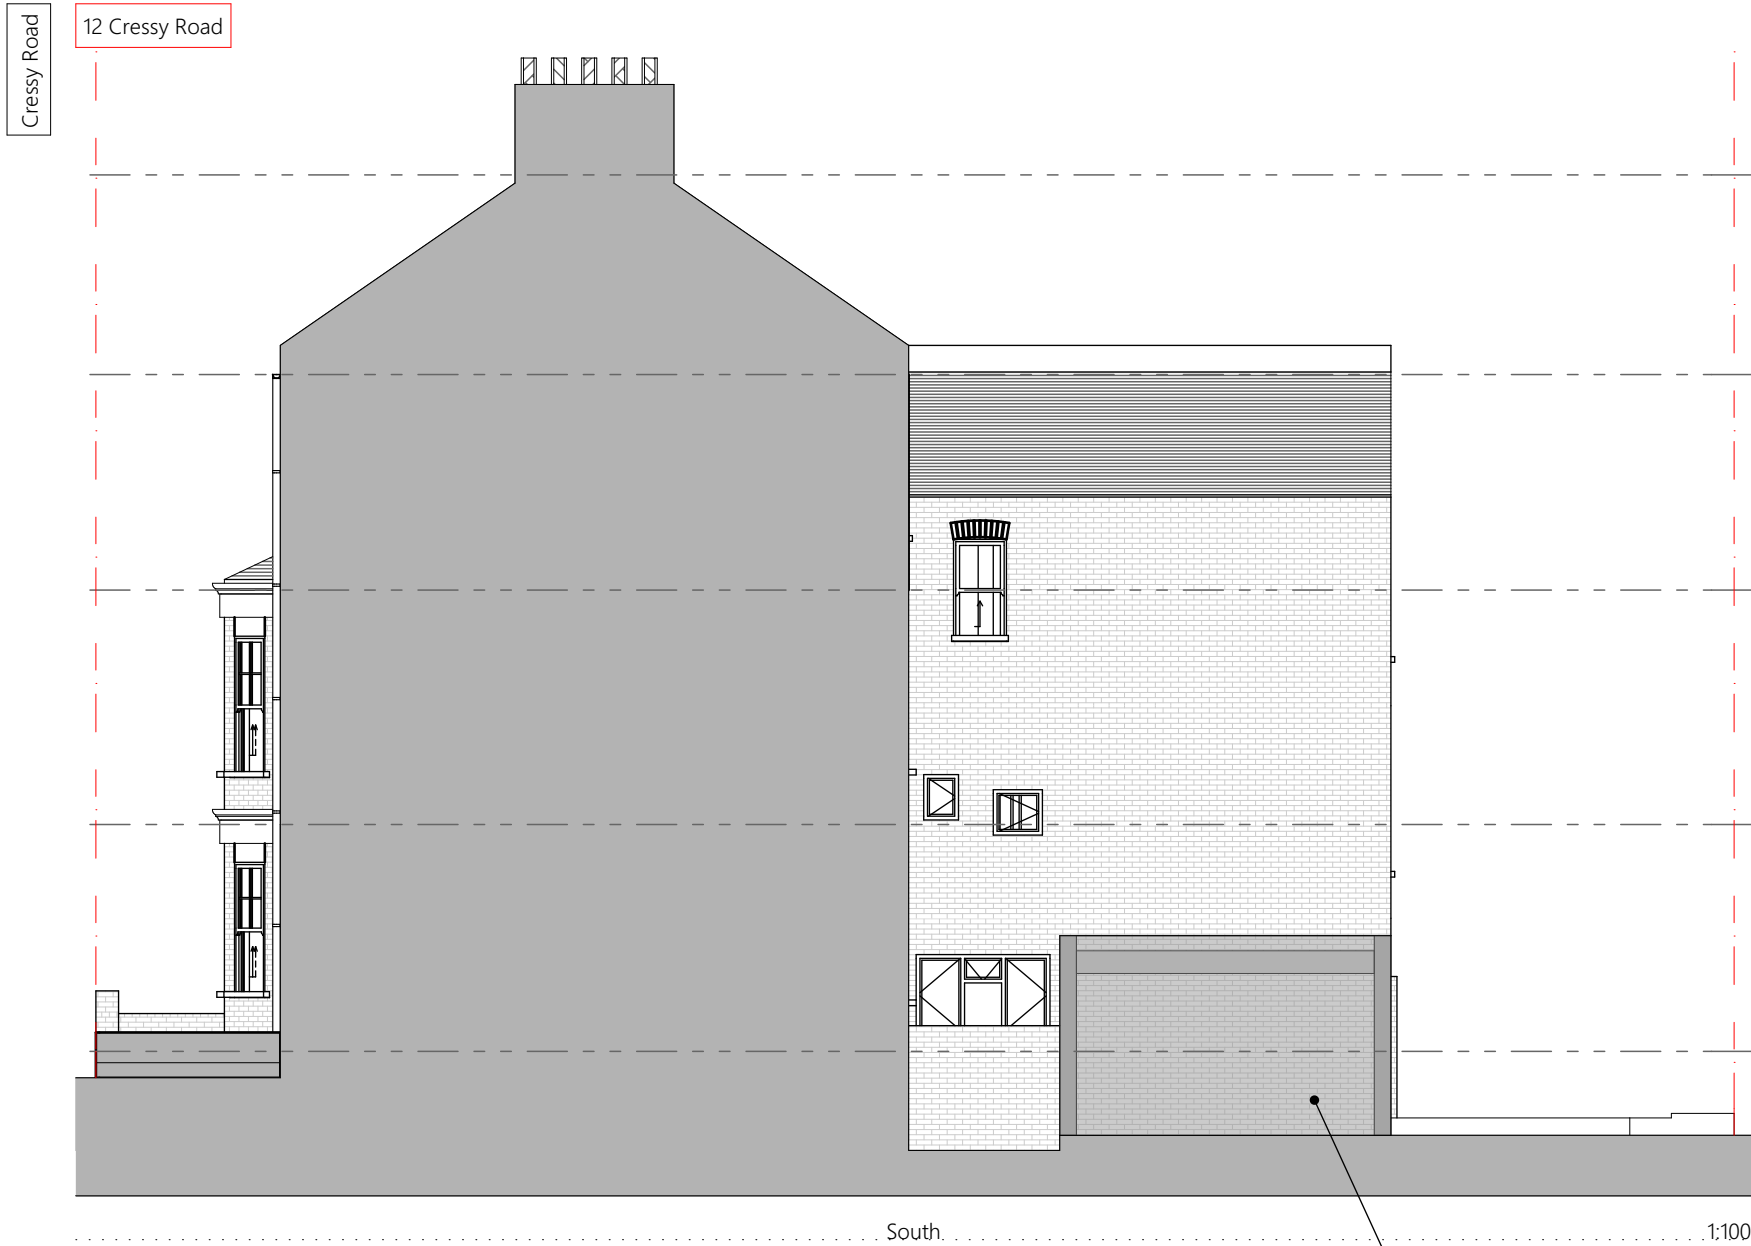

Existing neighbour's side extension

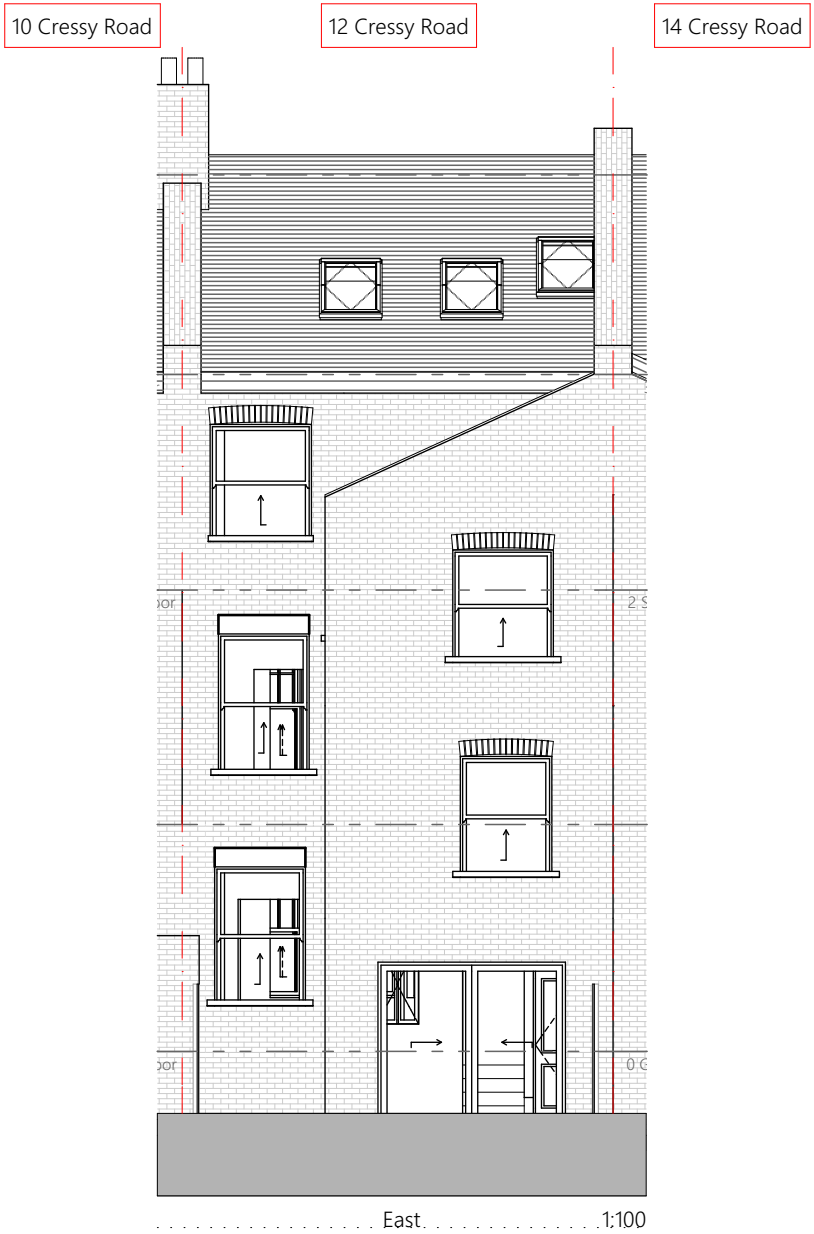

Revision	Date	Description
----------	------	-------------

RISE