


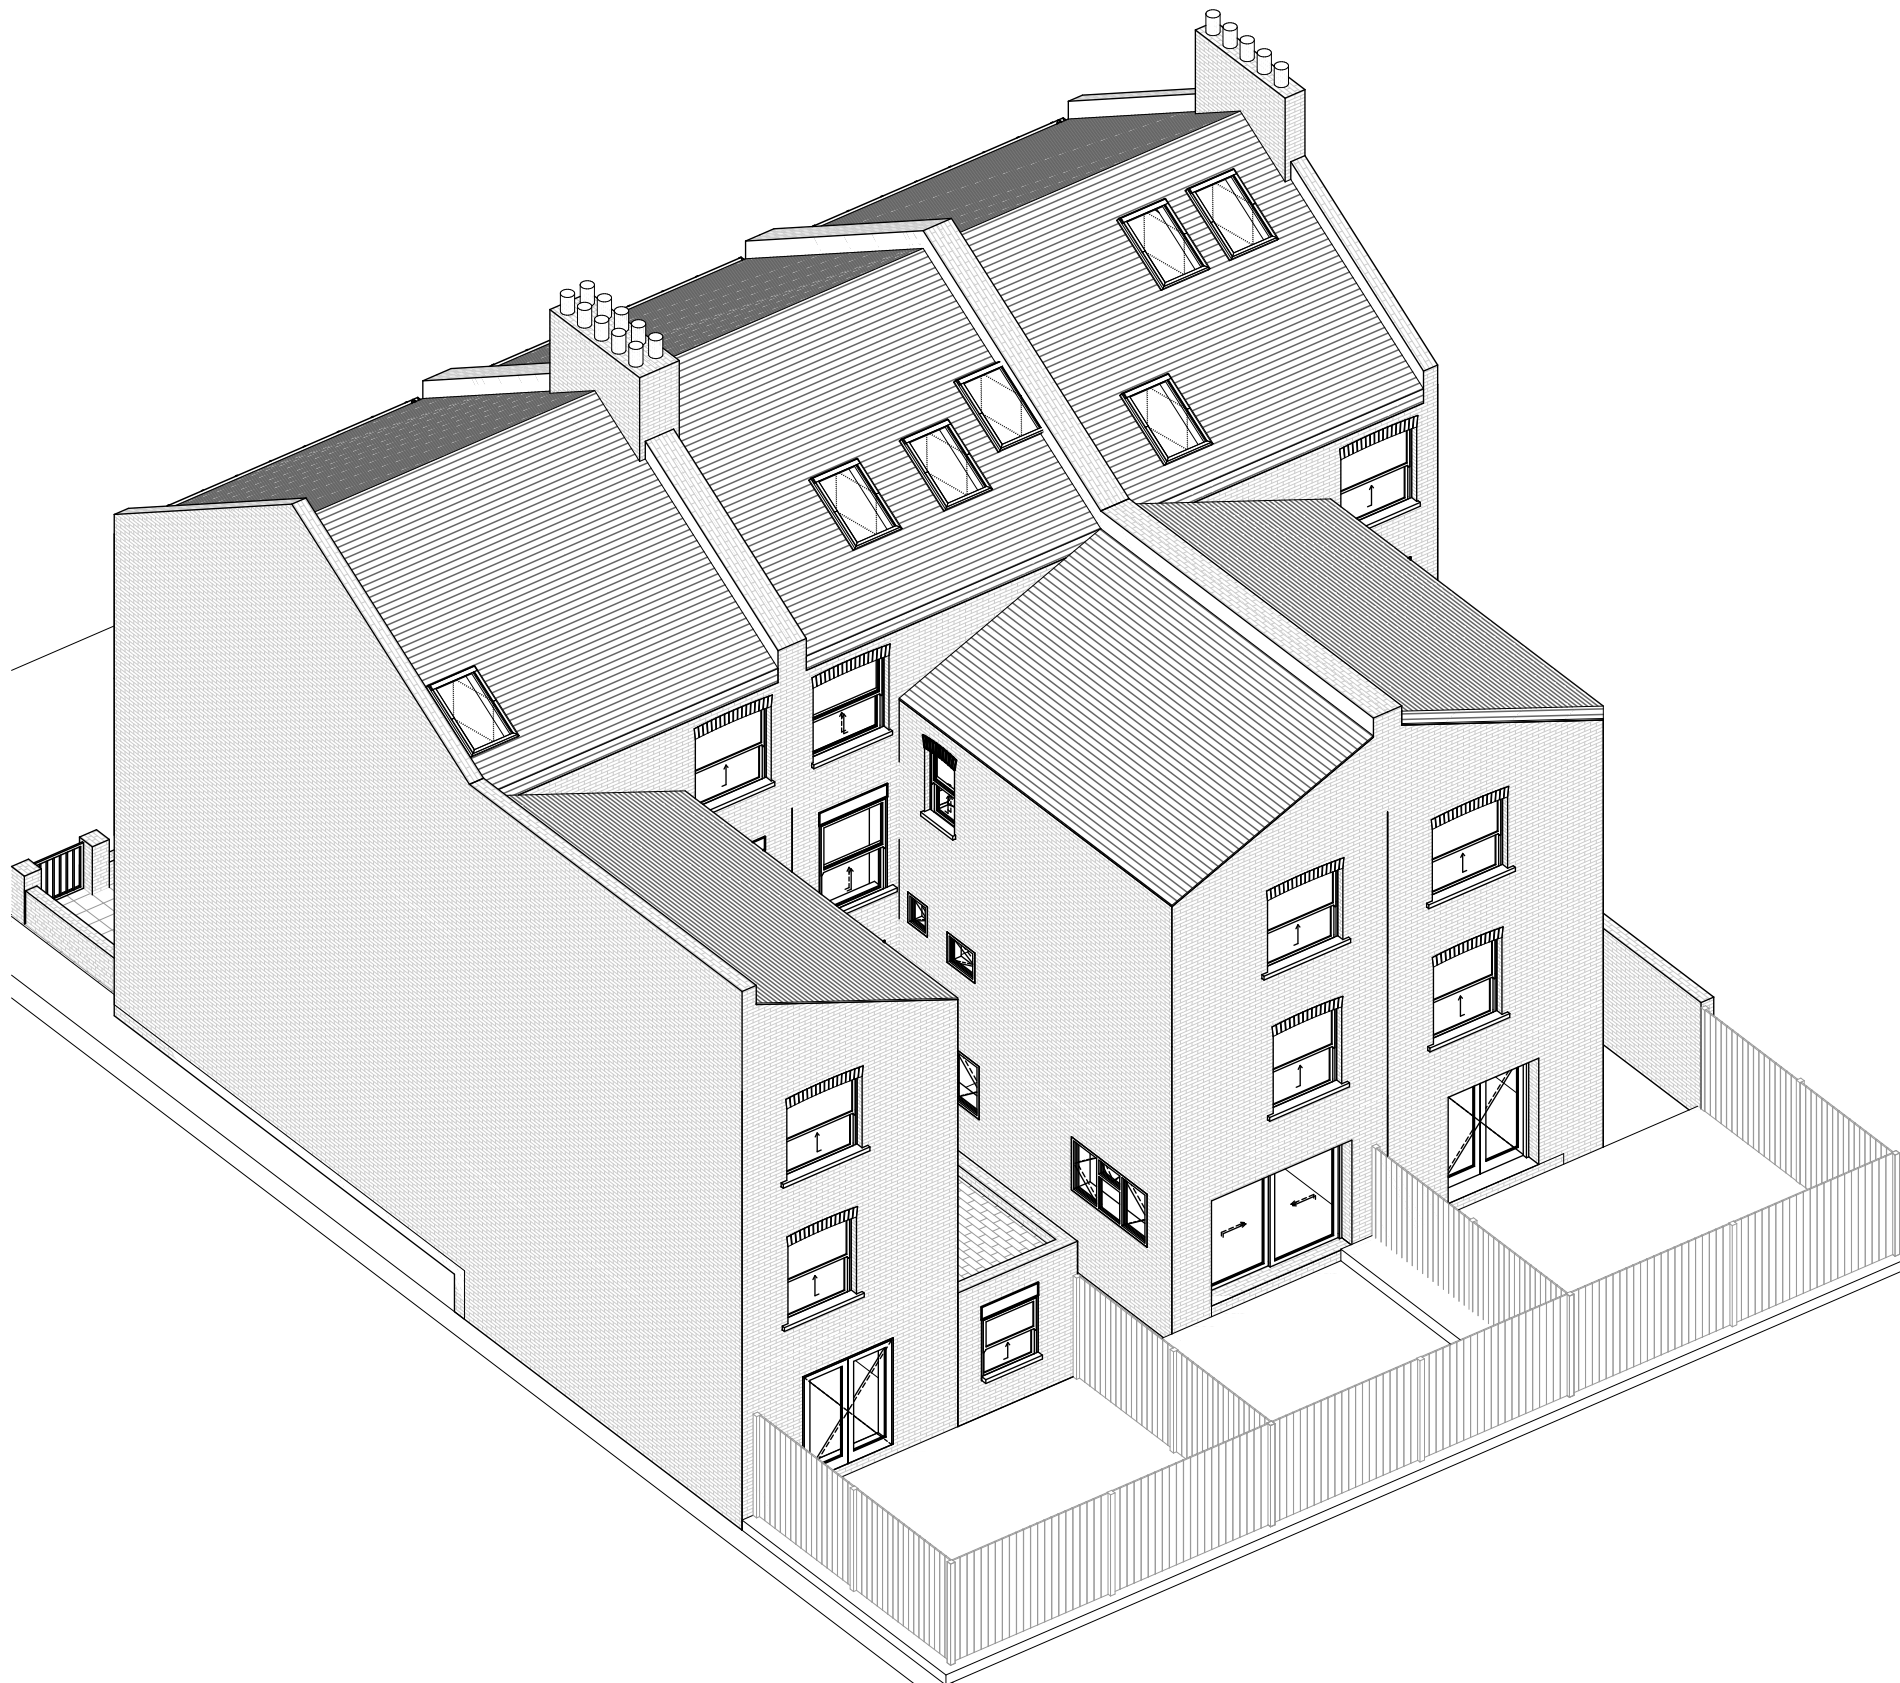

Project		
12 Cressy Road, NW3 2LY		
Job Code		
CSY		
Document Ref.		
GA-03-0060		
Title		
Existing		
Axonometric		
Issued for		
Planning		
Drawn	Checked	Scale
AVT	SRH	1:113.08 @ A3
Legend		

Revision	Date	Description
----------	------	-------------

RISE

25 lonsdale road
queen's park
london NW6 6RA

+44 20 32 90 10 03
mail@risedesignstudio.co.uk
www.risedesignstudio.co.uk