



Proposed pavement plan - Scale 1:100

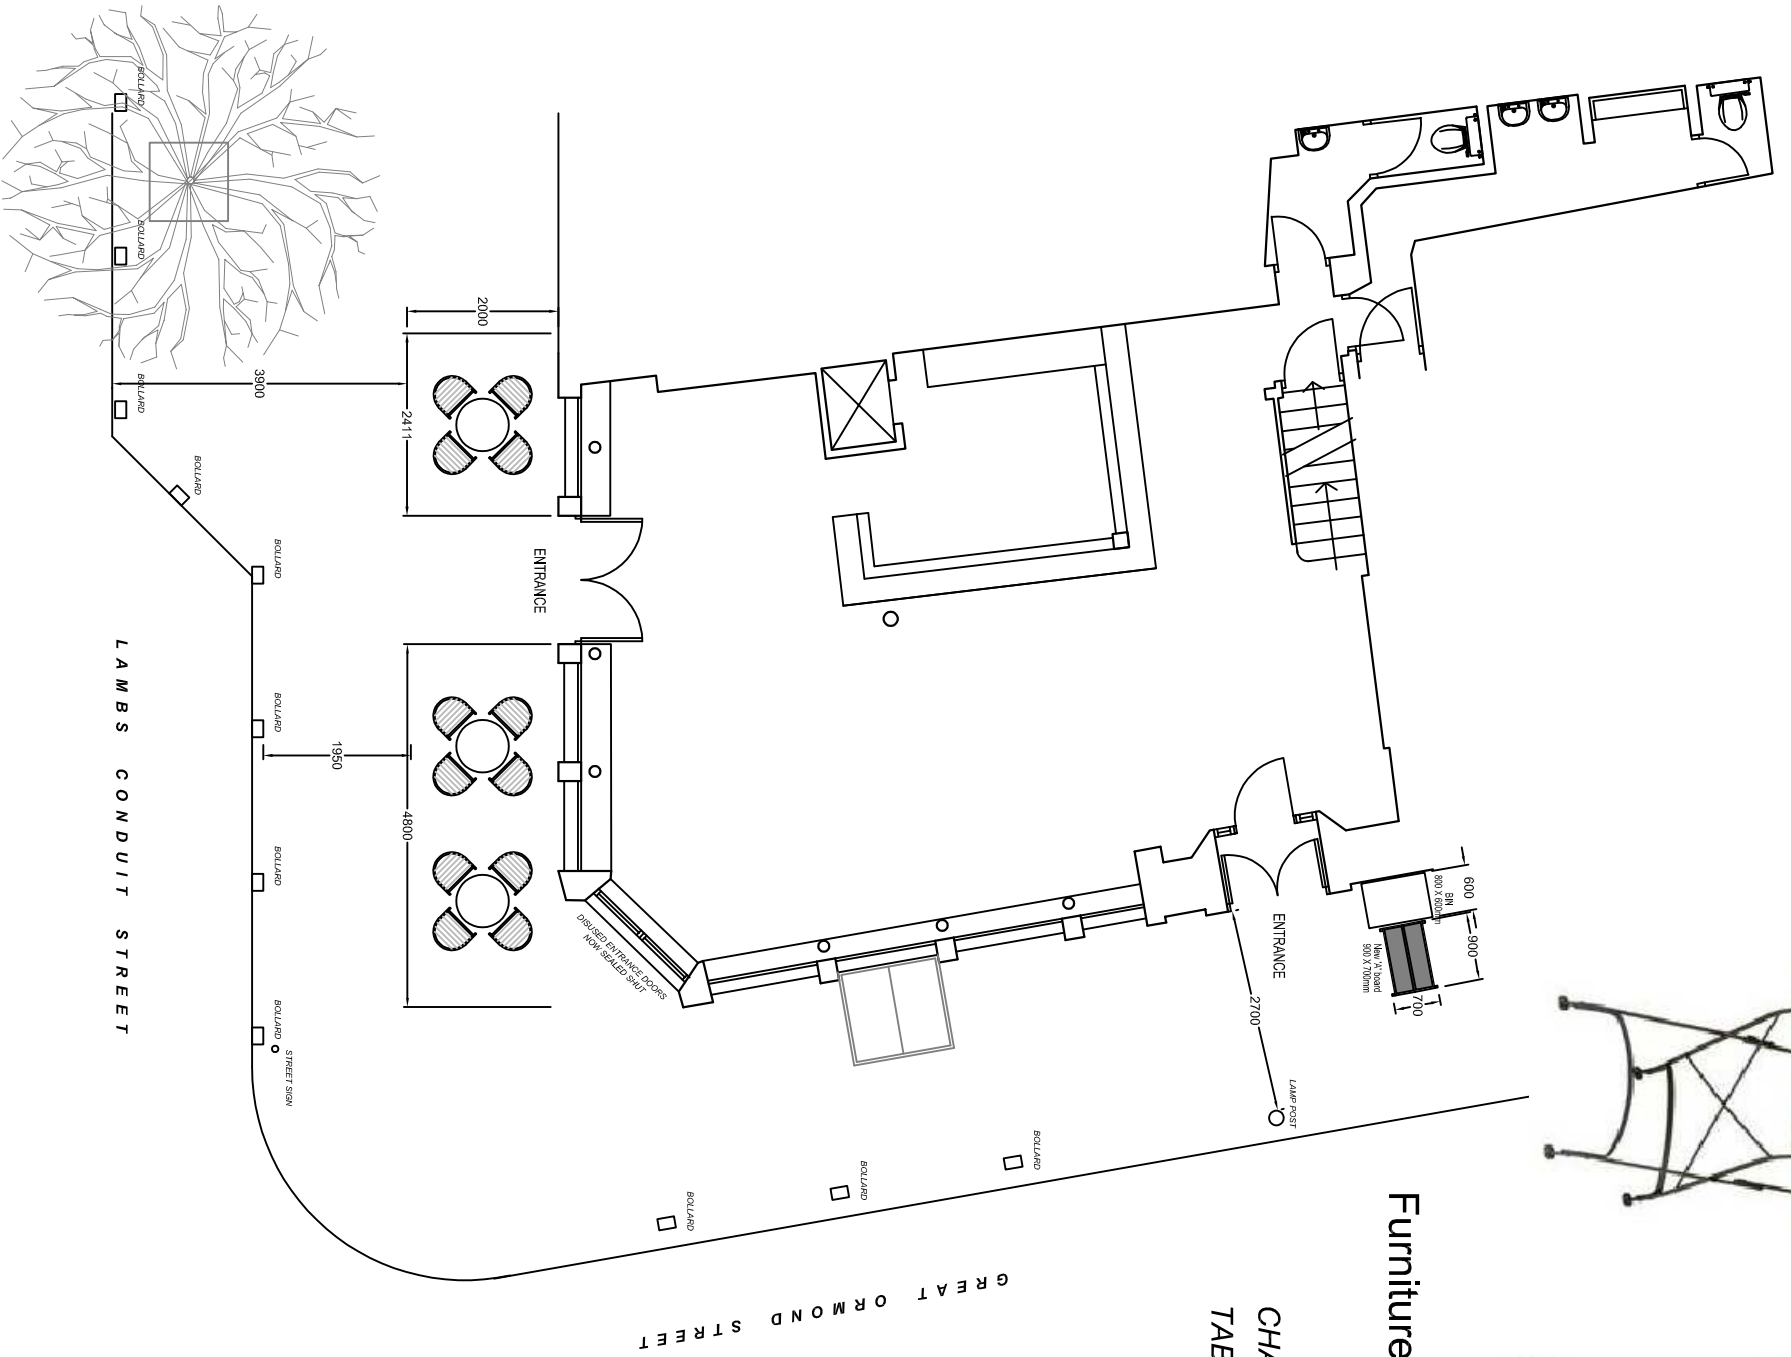

Furniture style

CHAIR 500 X 500mm
TABLE 750mm DIA

Site location plan - Scale 1:1250

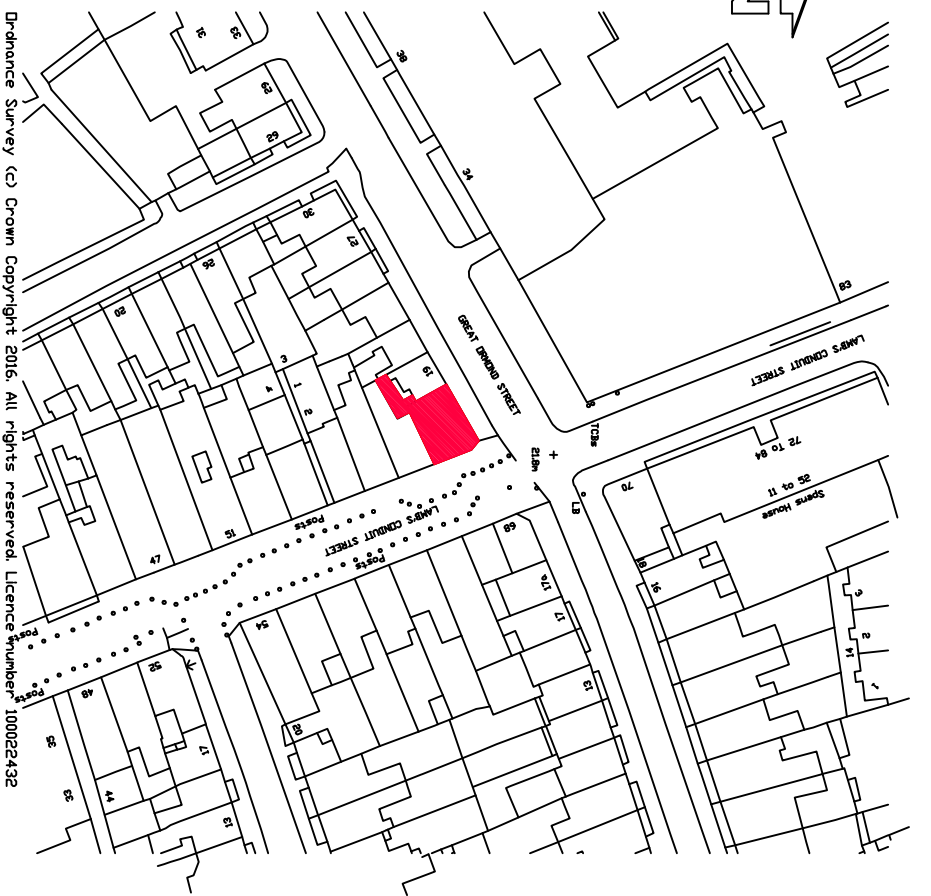

External existing photograph

November 2016