


REVISION DETAILS		DATE	DRW	CHK
A	ISSUED FOR PLANNING	24.05.21	MIDA	MIDA

DRAWING NO.



0009

Issued 05/05/21

Revision **A**

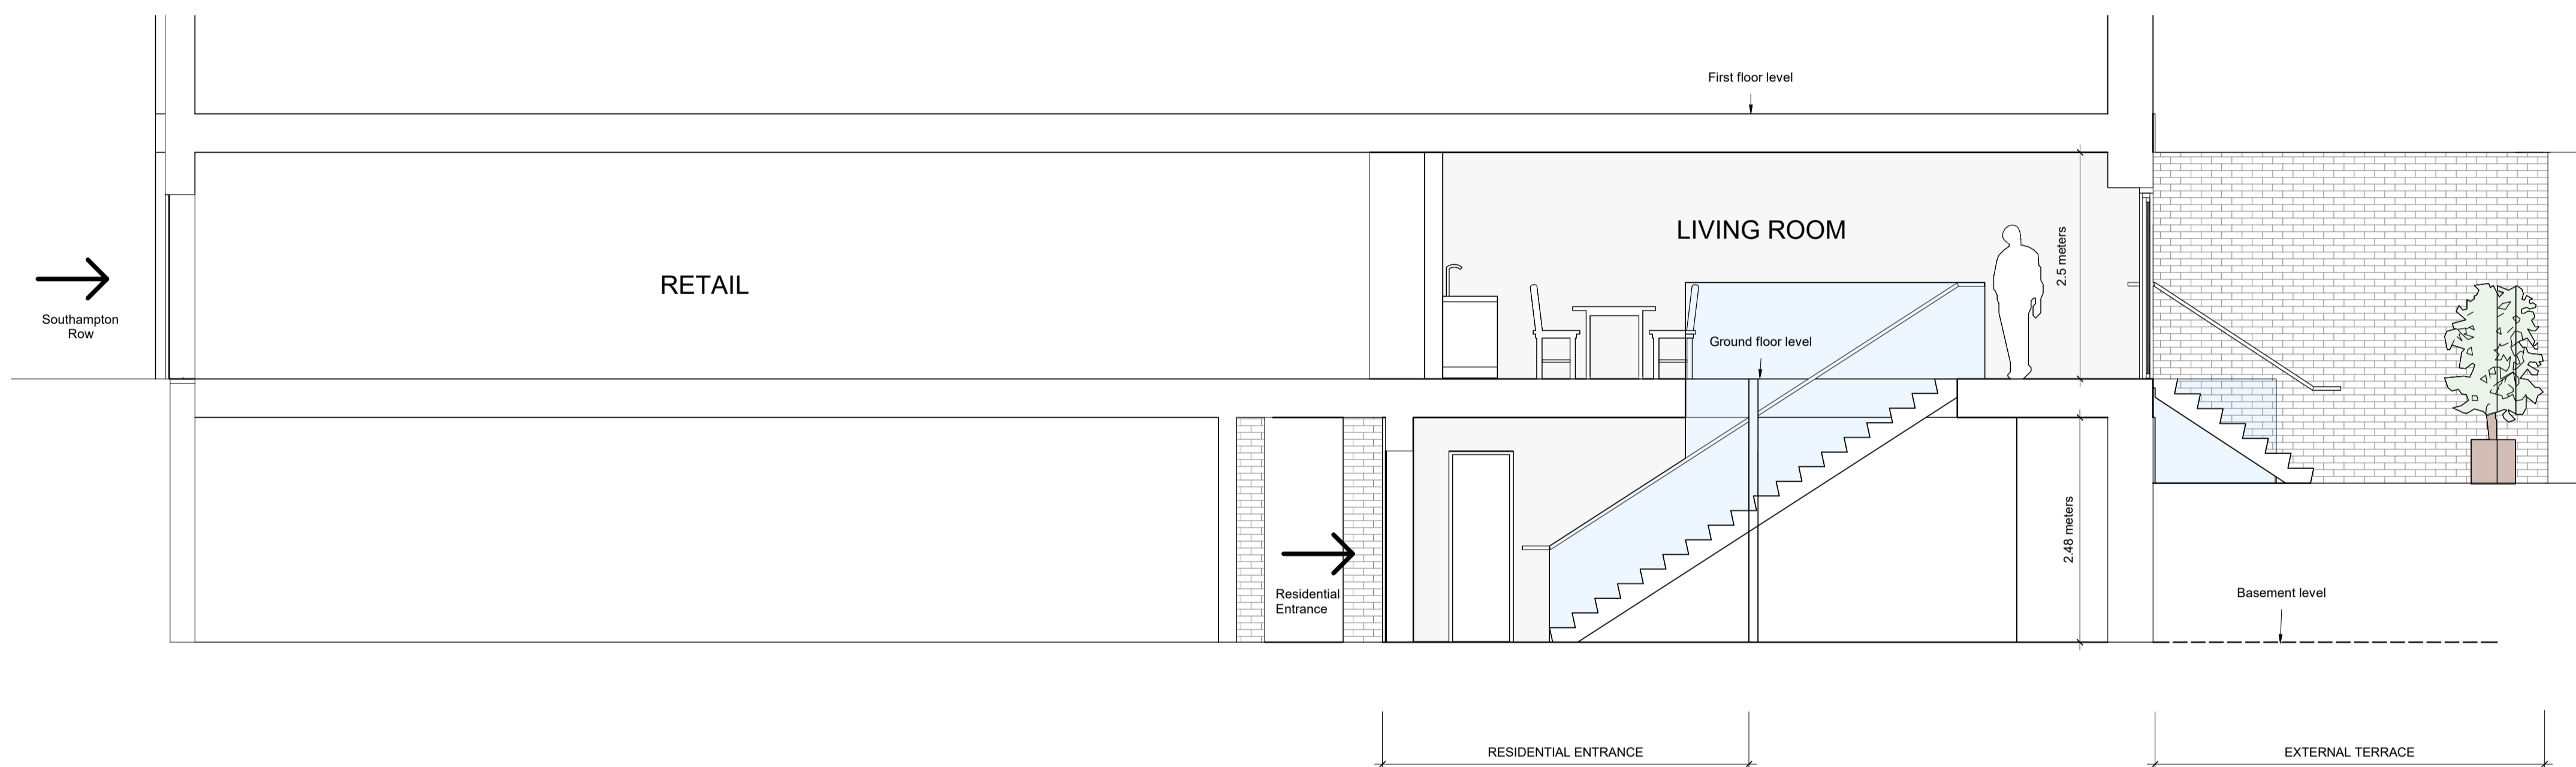

01 PROPOSED SECTION 02 1:50

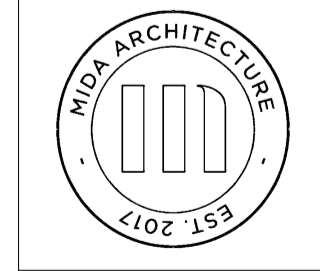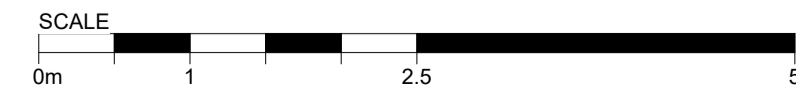

MIDA ARCHITECTURE LTD
 76 Portland Place
 London
 W1B 1NT
 info@mida-architecture.co.uk
 +44 (0)207-998-3781
 www.mida-architecture.co.uk

PROJECT
 100-112 SOUTHAMPTON ROW, LONDON, WC1B 4BP

TITLE
 PROPOSED SECTION 02

STATUS
 PLANNING

DATE	REVISION	SCALE
05/05/21	A	1 : 50 @A1