


PLANNING

The contractor must check dimensions on site. Only figured dimensions to be worked from.

Any discrepancies must be reported to the architect before proceeding.

NOTES: This drawing is © copyright Platform 5 Architects Ltd

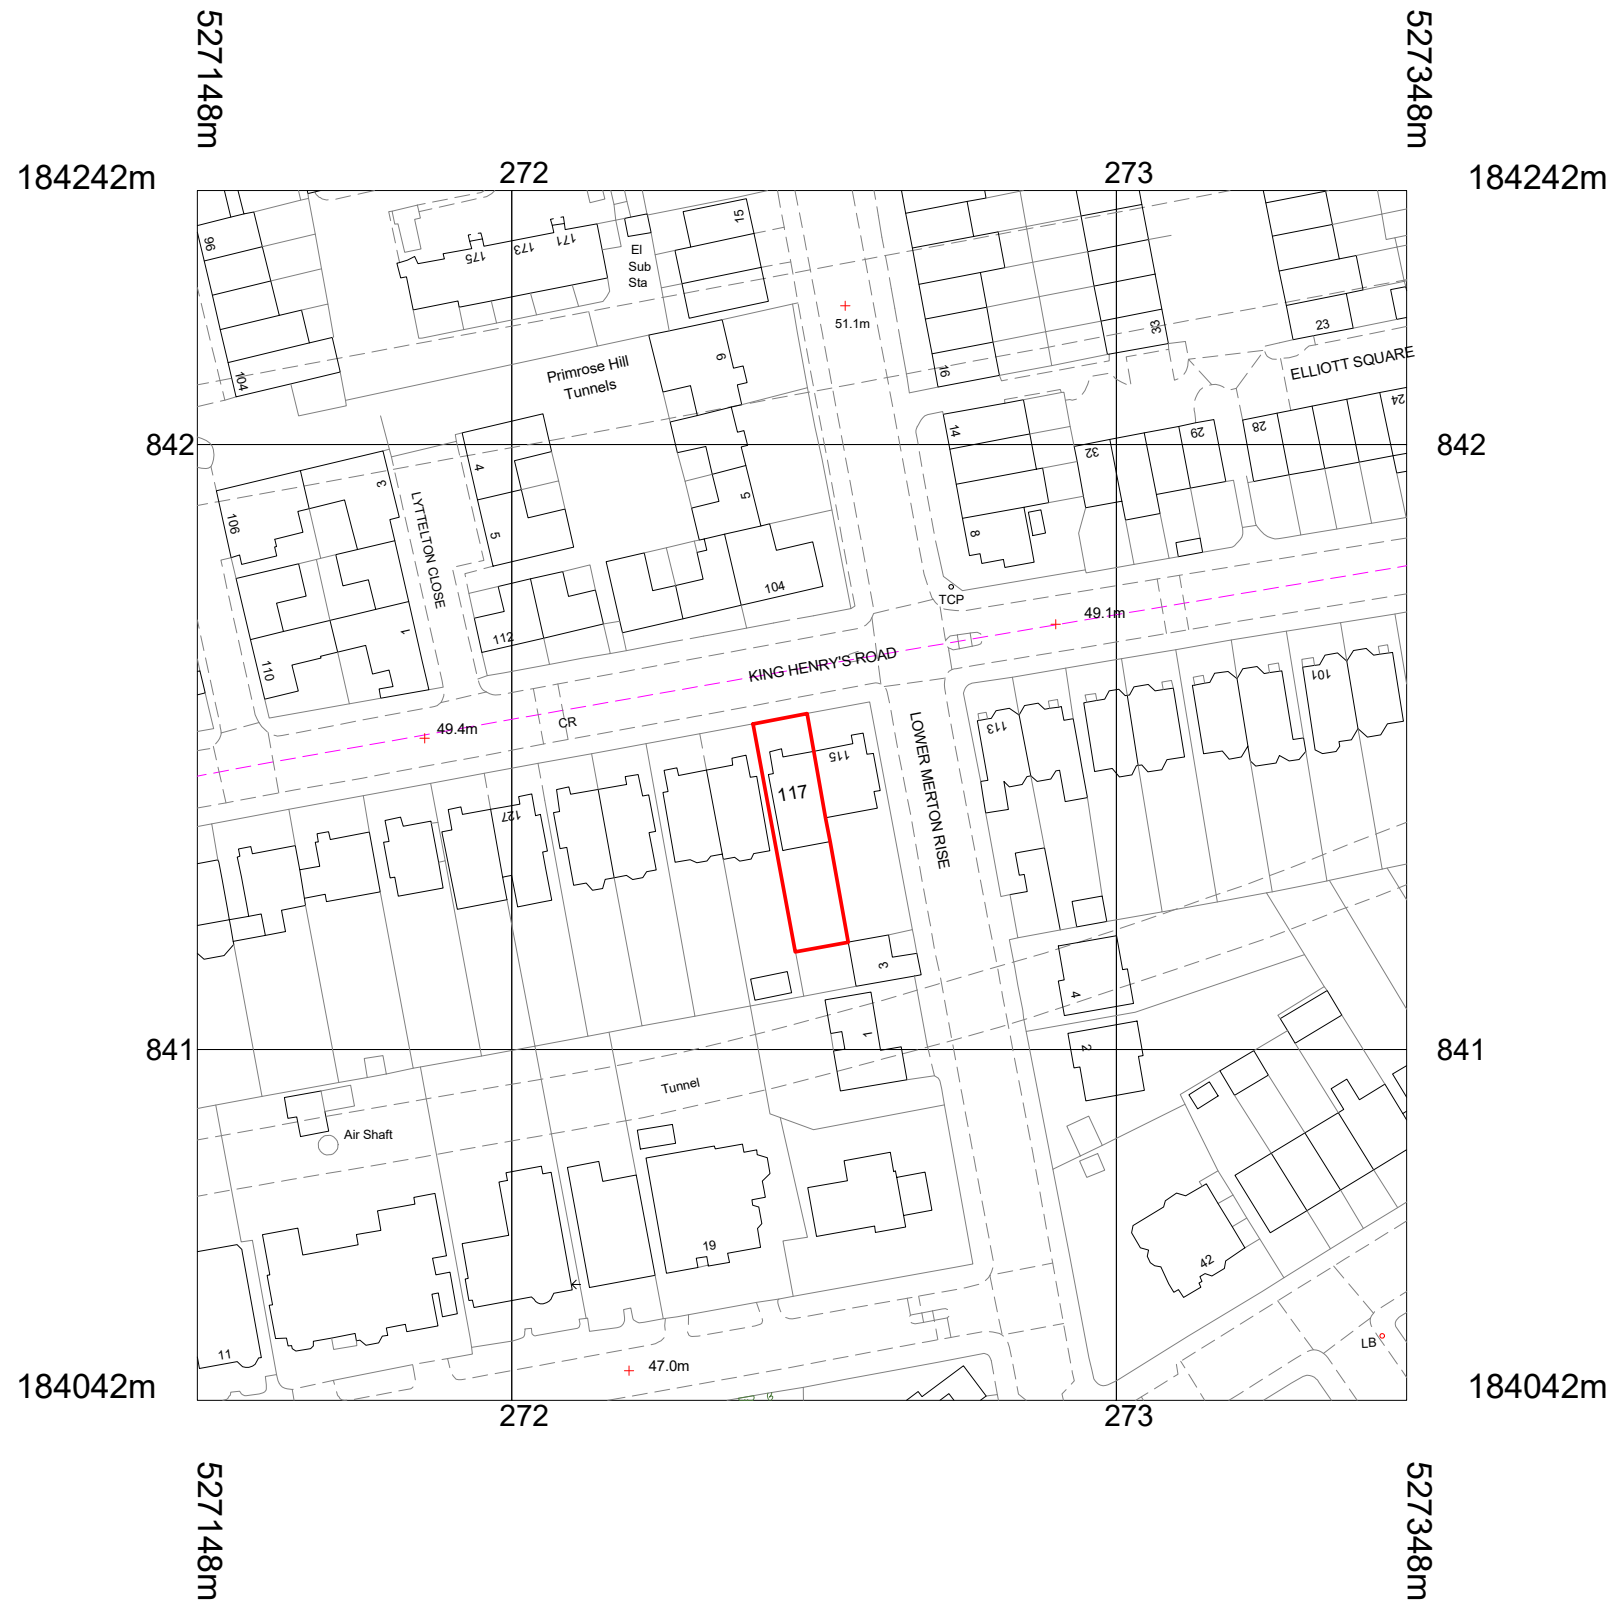

© Crown copyright and database rights 2021 OS 100035409

Reproduction in whole or in part is prohibited

without the permission of Ordnance Survey.

Rev.	Date	Description	Checked
P2	25.05.21	Issued for Planning	MF
P1	10.05.21	Issued for Information	MF



Platform 5
architects

First Floor
217 Mare Street
London
E8 3QE

t 020 7031 5661
e info@platform5architects.com
w www.platform5architects.com

PROJECT TITLE:
117 King Henry's Road

DRAWING TITLE:
Location Plan

FIRST ISSUE DATE: May 2021	SCALE @ A3: 1:1250
PROJECT NO.: 21-105	DRAWING NO.: 001
REVISION: P2	