


BARTHOLOMEW ROAD

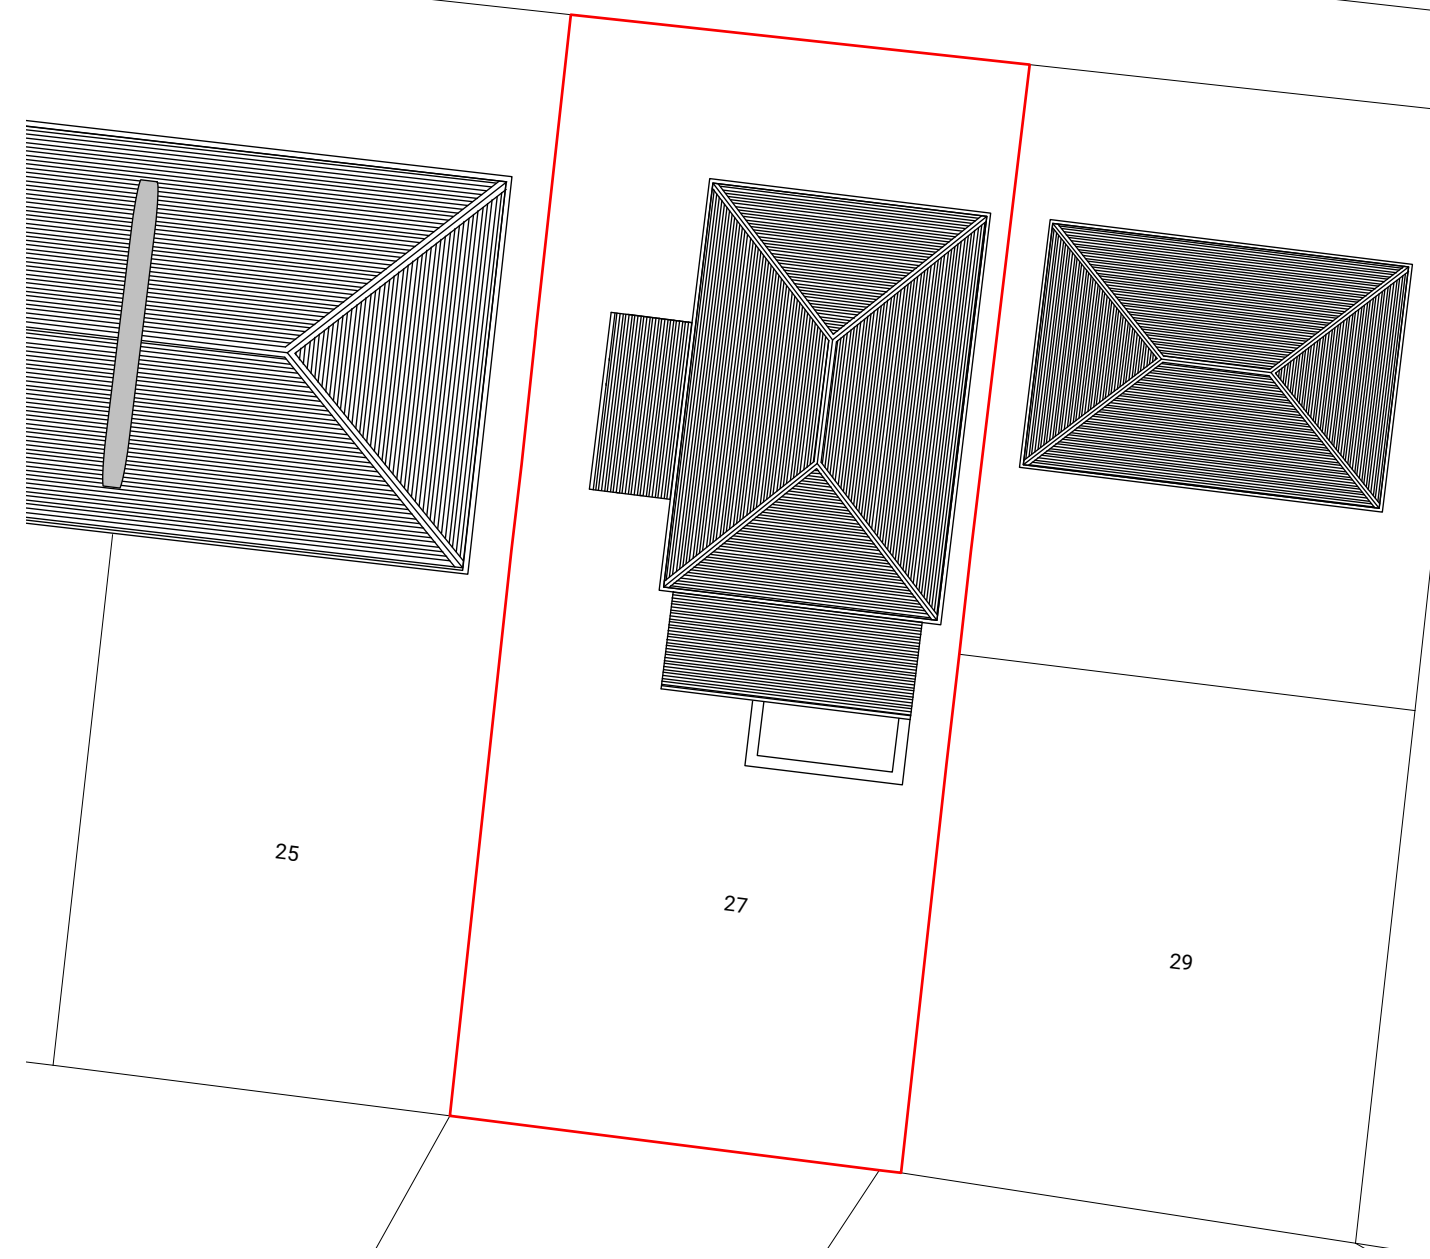

Notes

PCA

Project Address
27a, Bartholomew Road, Kentish Town,
NW5 2AH

Drawing Title
Block Plan

Drawing No.:
1909_1005

Scale@A1: Scale@A3:
1:200

Revision:
Rev. Date:
Status:

Drawn by: Date: Status:
ES 11/04/21 P

PARDON CHAMBERS ARCHITECTS