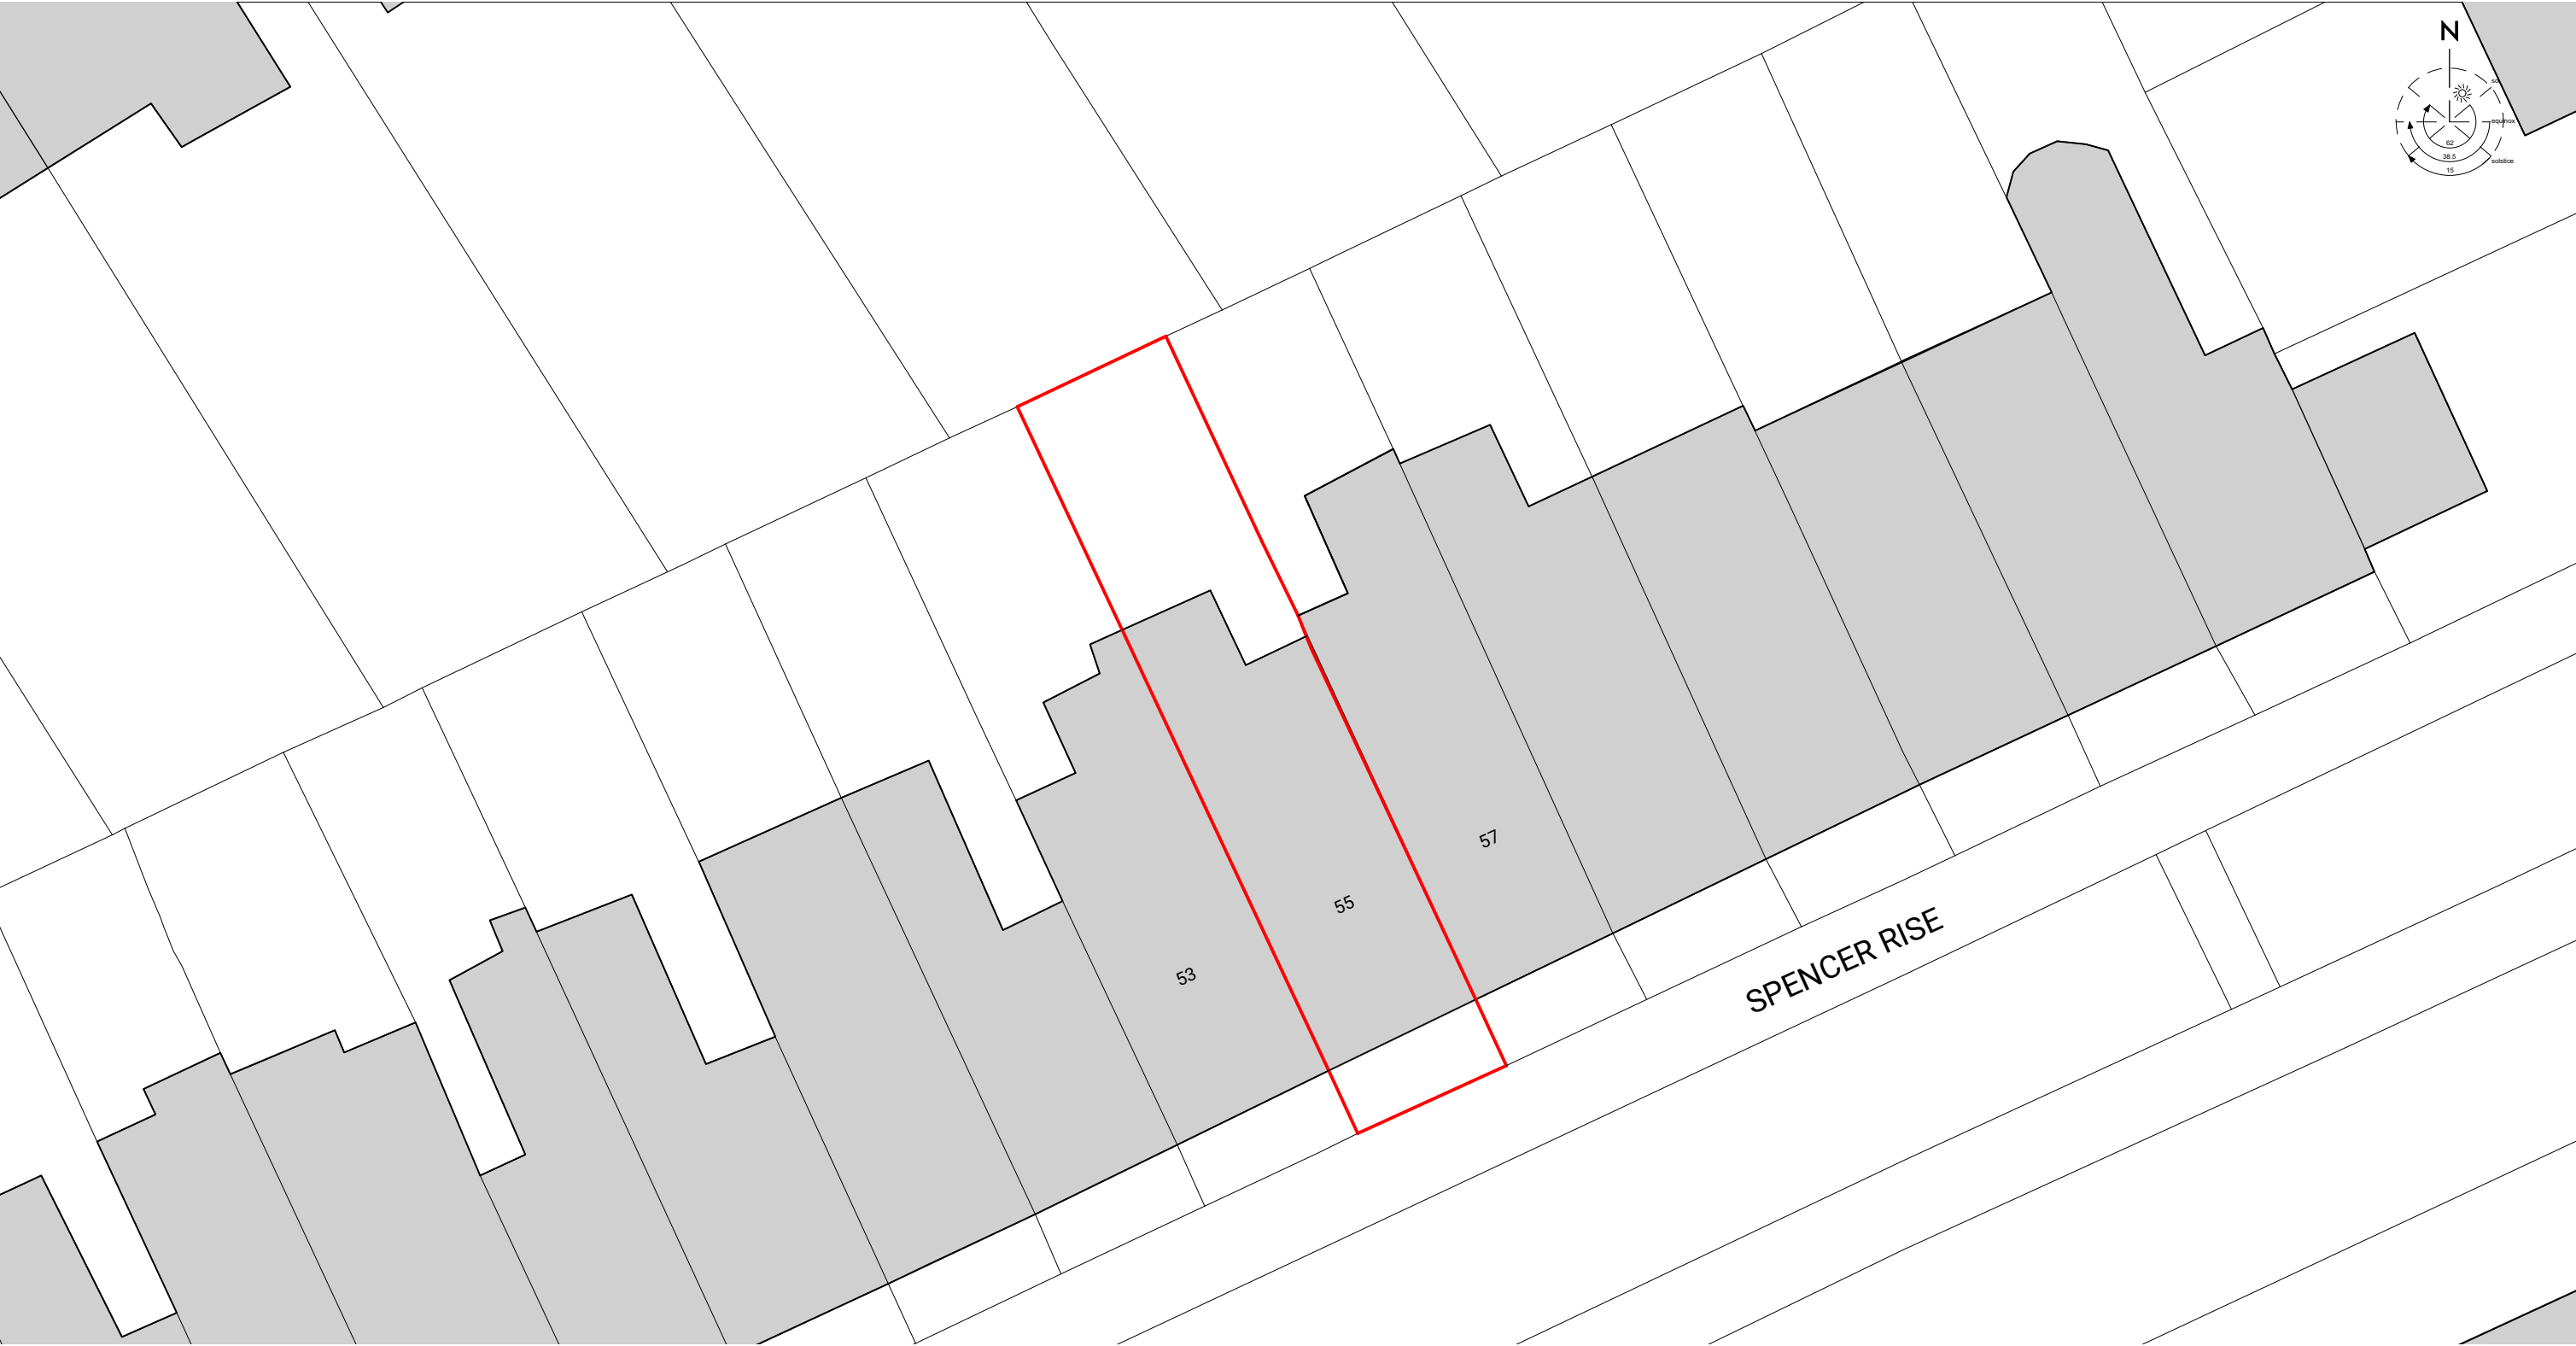


Notes	Project Address 55 Spencer Rise, Dartmouth Park, London, NW5 1AR	Drawing No.: 2102_1005	Revision:
	Drawing Title Block Plan	Scale@A1: 1:200 Scale@A3: 1:200	Rev. Date:
		Drawn by: ES	Status: P
PCA		PARDON CHAMBERS ARCHITECTS	