


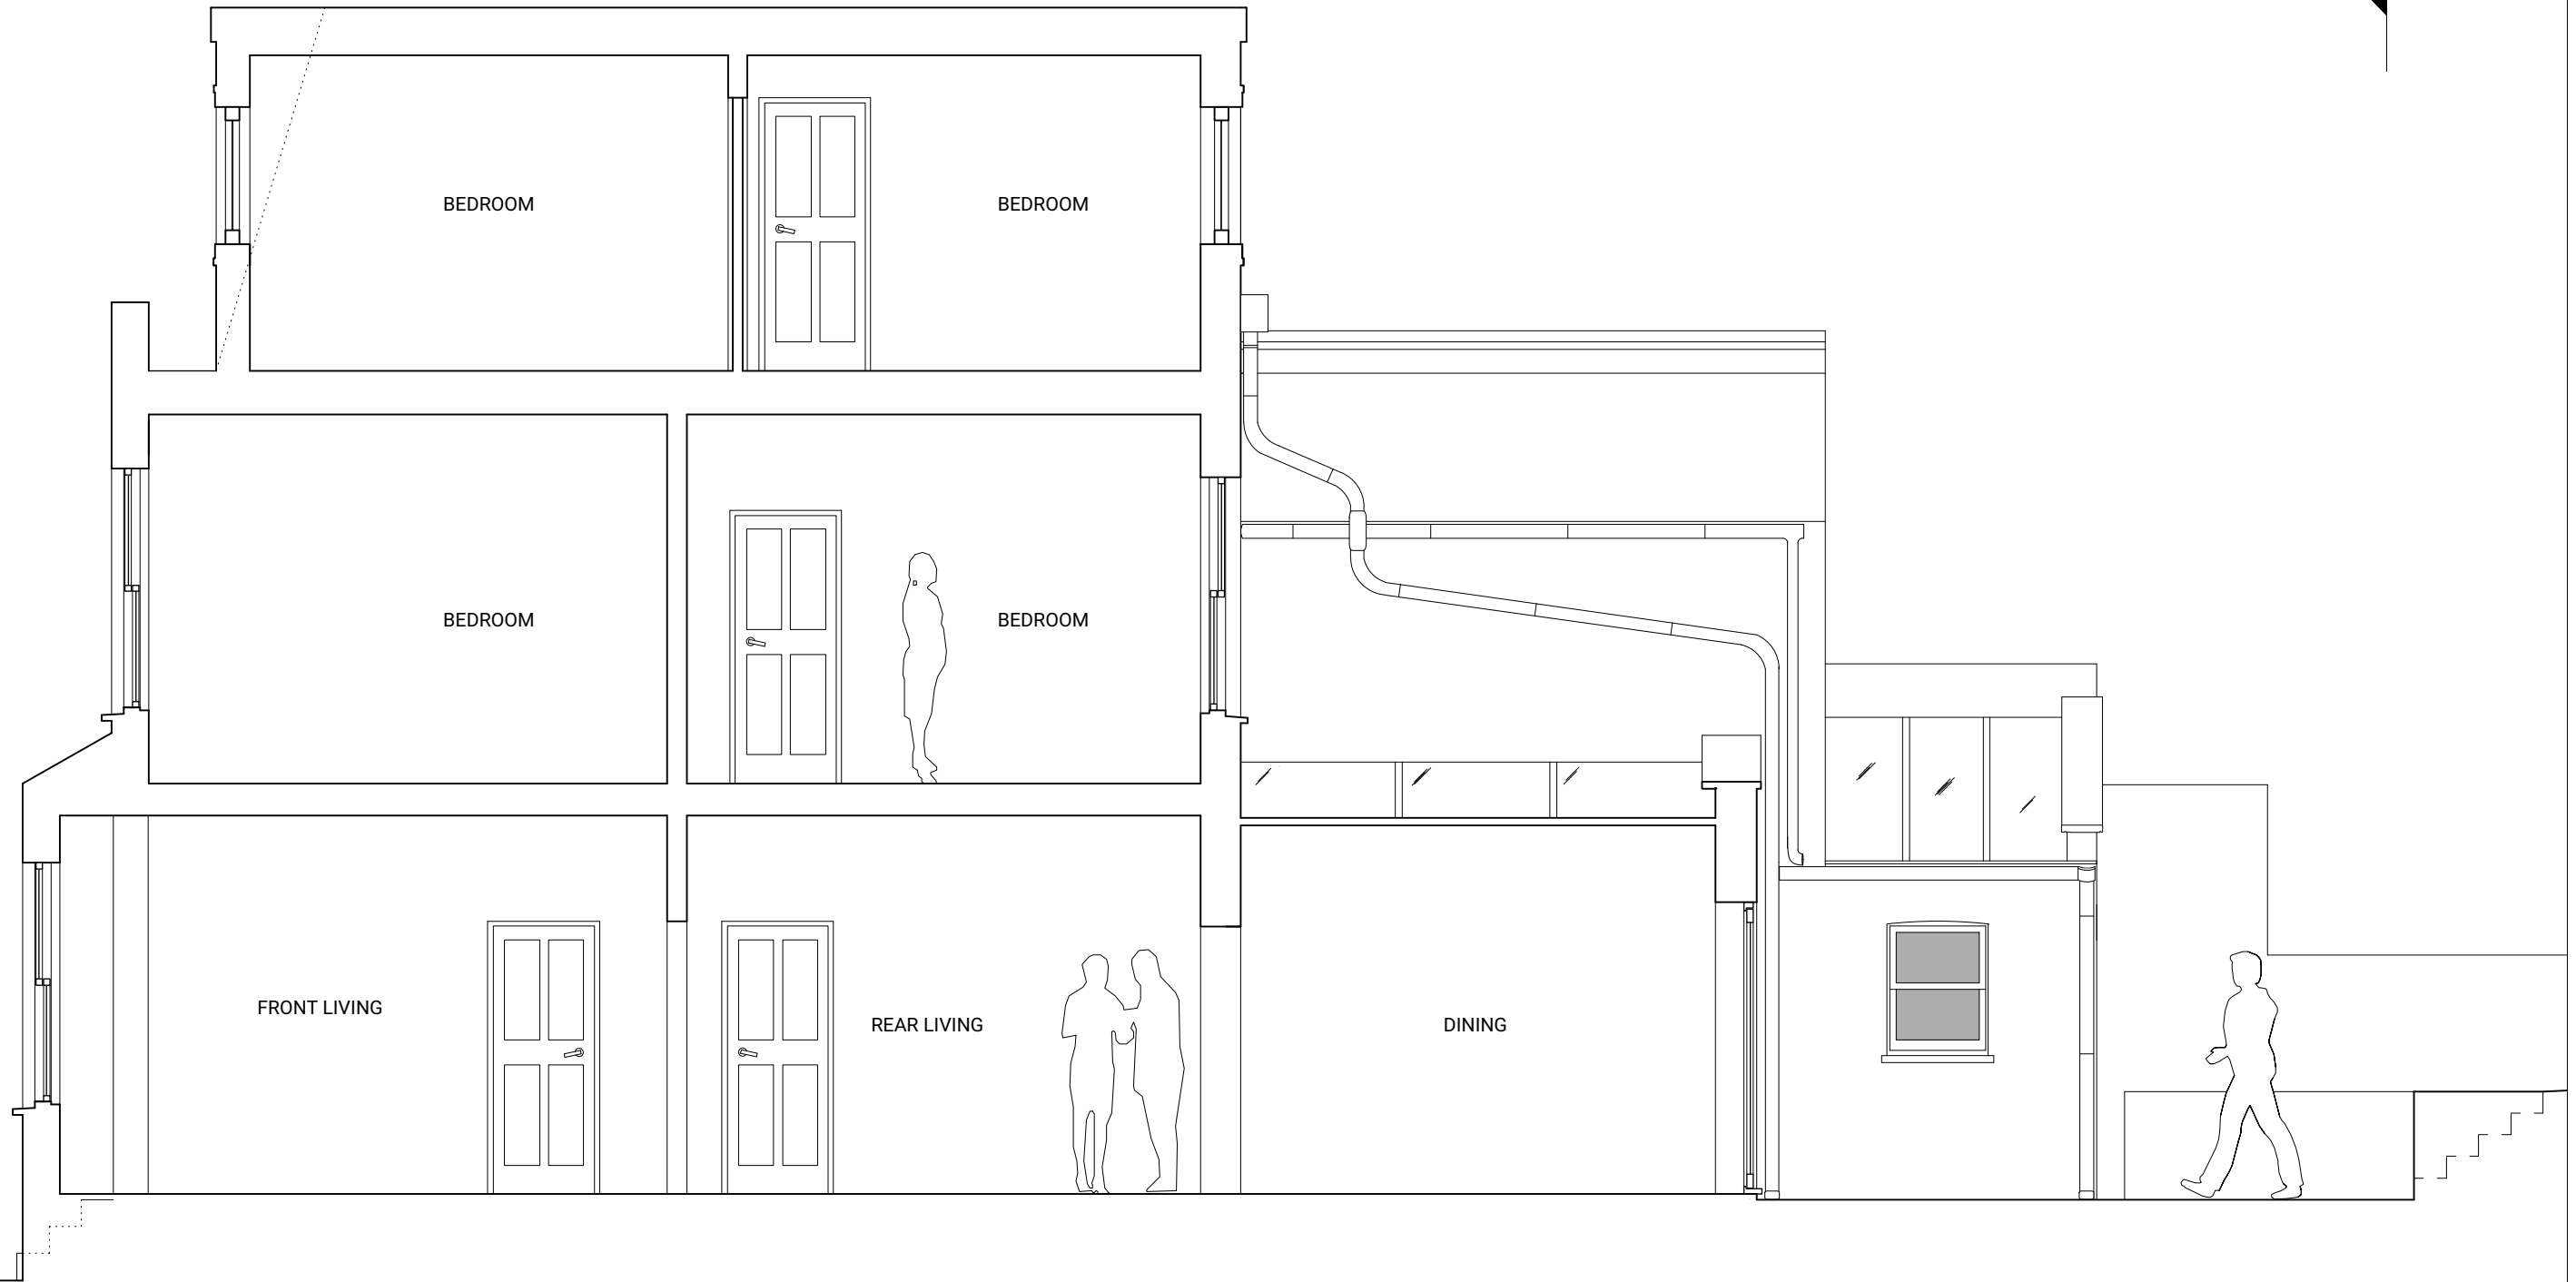

0 1 5m

Notes

PCA

Project Address
55 Spencer Rise, Dartmouth Park,
London, NW5 1AR

Drawing Title
Existing East Section

Drawing No.:
2102_1032

Scale@A1: Scale@A3: Rev. Date:
1:50

Drawn by: Date: Status:
ES 22/04/2021 P

PARDON CHAMBERS ARCHITECTS