

1. This drawing has been produced for Heath Drive Ltd. It will be submitted as part of the planning application and is not intended for use by any other person or for any other purpose.
 2. Where new work is on/near a boundary line/party wall, the property/owners (the client) is responsible for the serving of all relevant notices to the adjoining property/land owner in accordance with the Party Wall etc Act 1996.
 3. Only the original drawings should be relied on.
 4. Responsibility is not accepted for errors made by others in scaling from this drawing. All construction information should be taken from figured dimensions only.
 5. All dimensions are to structural faces and are in mm.
 6. All dimensions must be checked and verified on site. In the event of any discrepancies, contact Octiv Ltd for clarification prior to proceeding.

2005-2021 Octiv Ltd - All Rights Reserved


Revision Ref:	Revisions	Date

OCTIV
ARCHITECTURE
+ DESIGN

THE COACH HOUSE
GREEN LANE
STANMORE
MIDDLESEX
HA7 3AF

Tel : 020 8954 0308
e-mail : info@octiv.co.uk

Client: 15 Heath Drive Ltd.	
Project: 15 Heath Drive London NW3	
Title: Block Plan	
Scale: 1:200 @ A3	Drawn:
Date: MAY 2021	Checked:
Drawing No: 200/21/01	Revision:

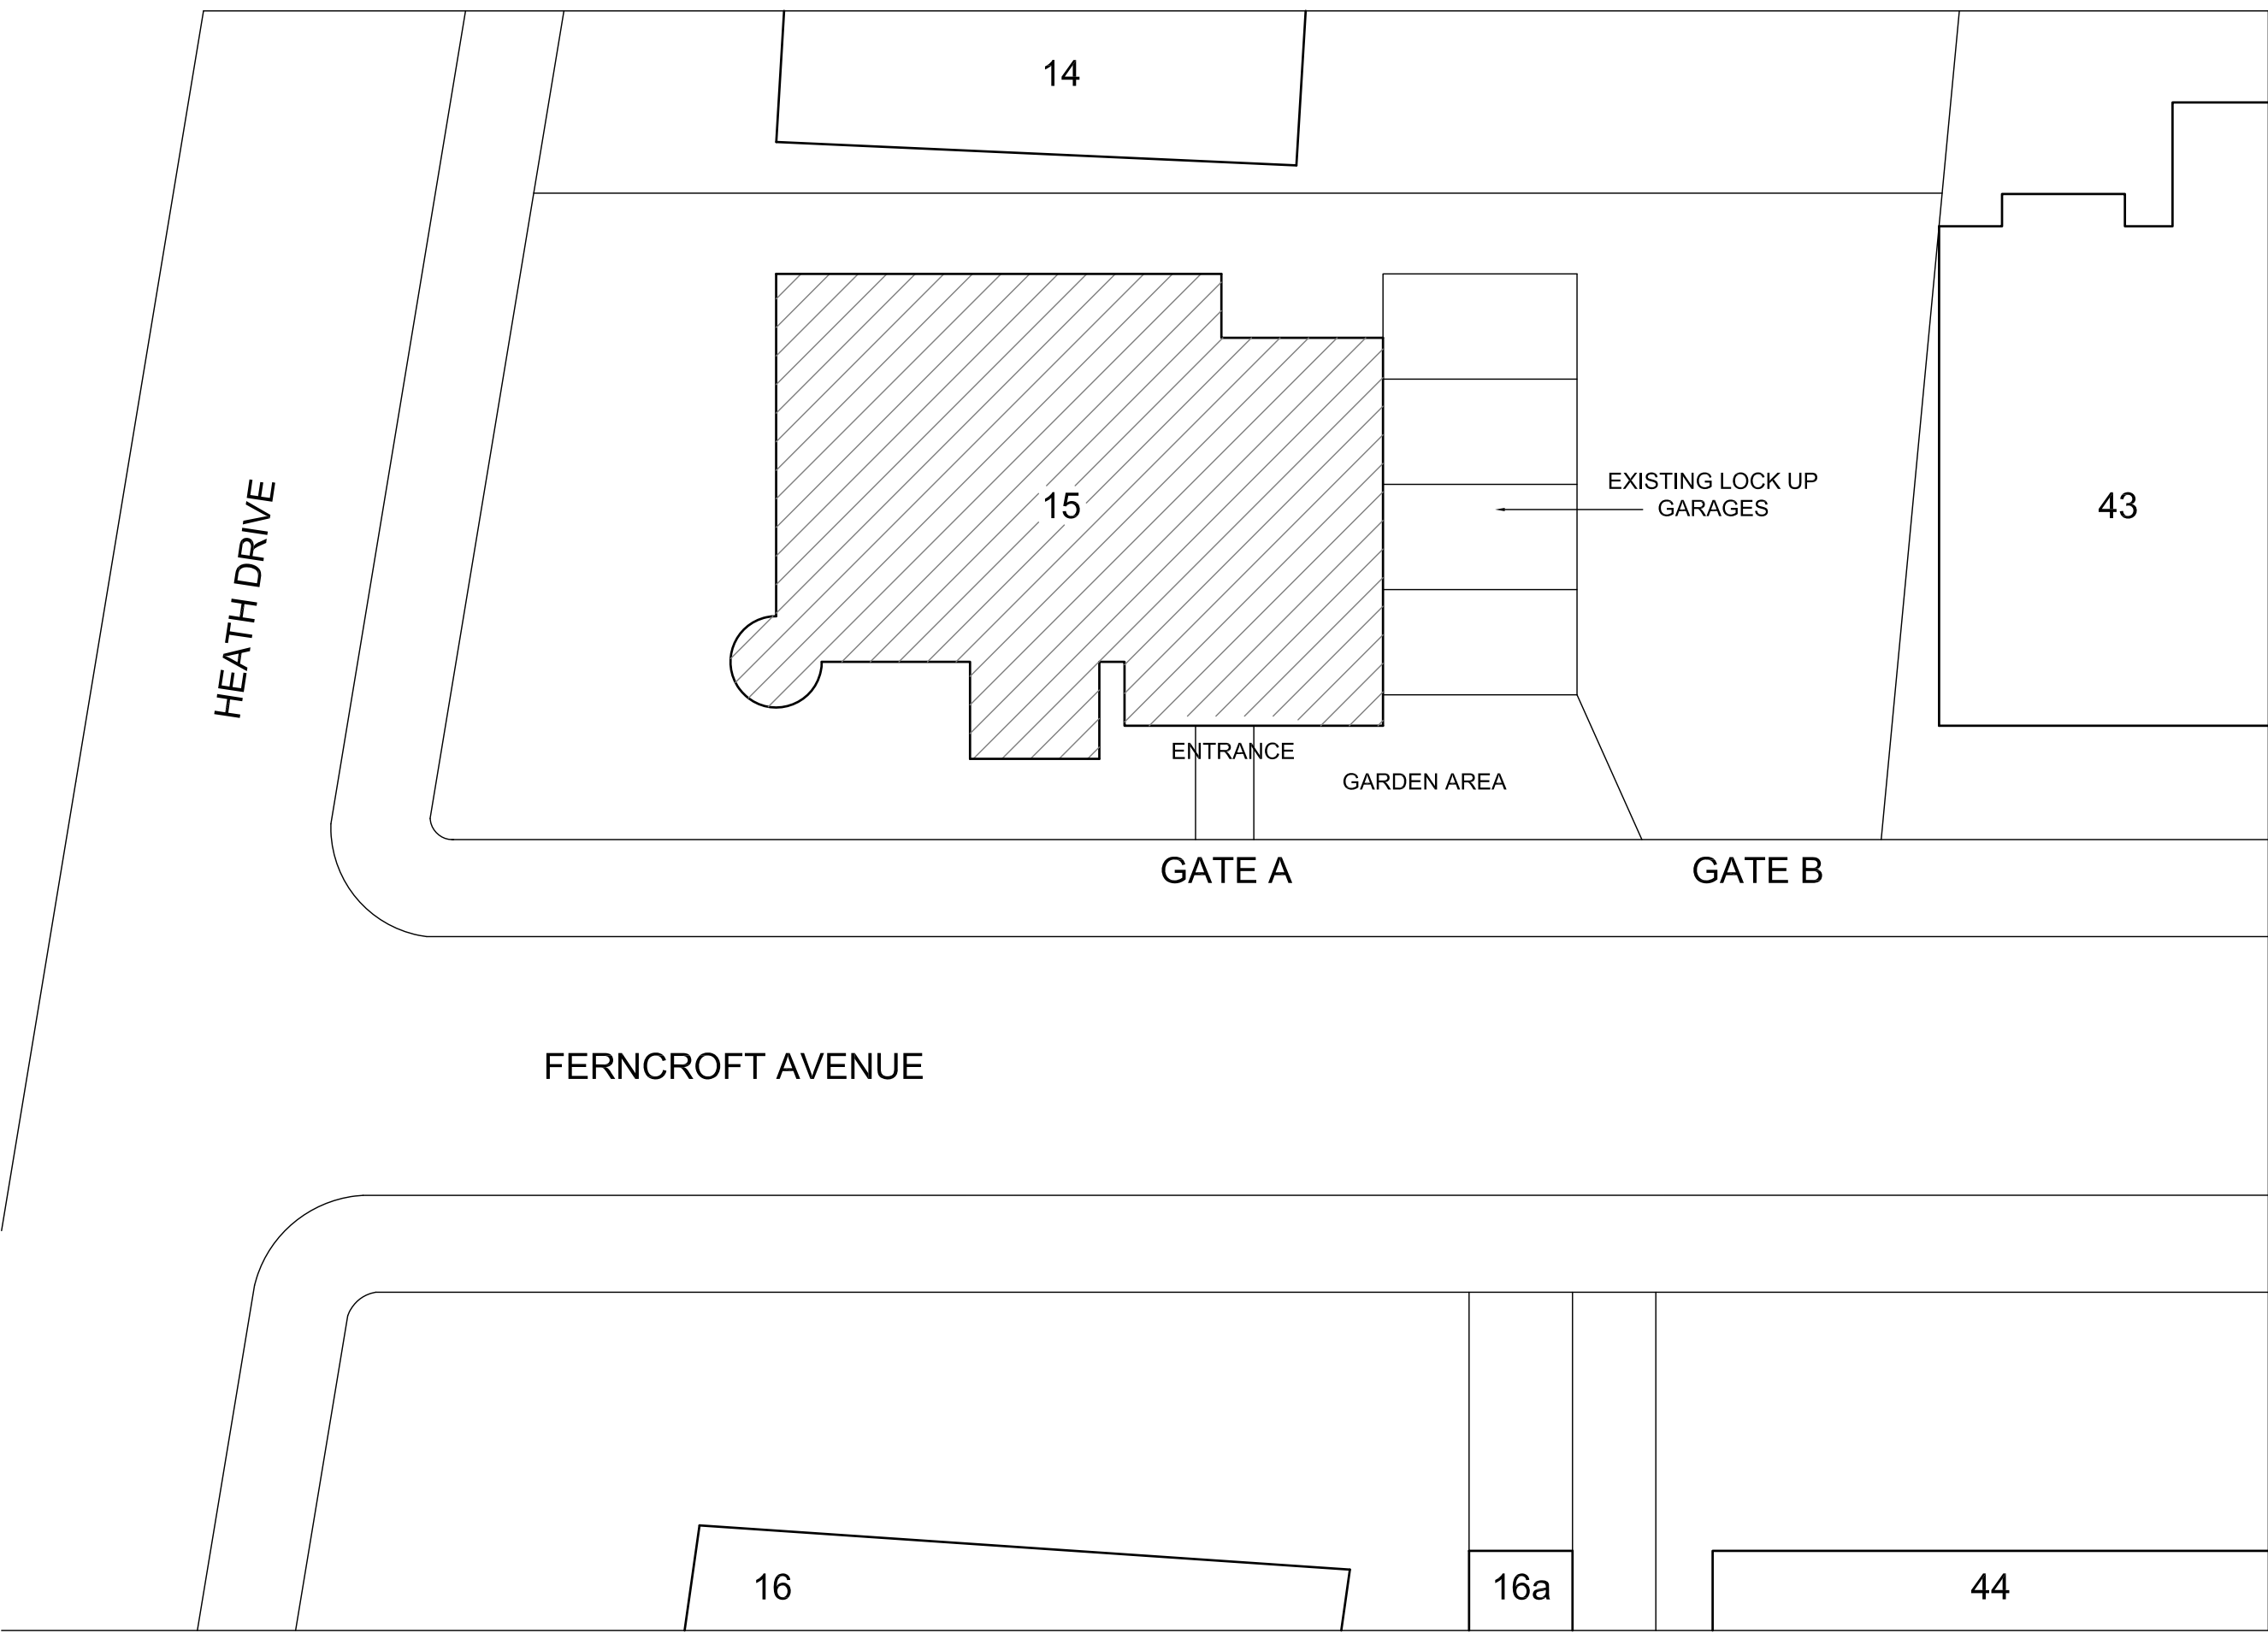

BLOCK PLAN

