




SECTION 4
1 : 50
PLOT 3 - PLOT 1
SUBSTRUCTURE INTERFACE
ALONG G/L-A

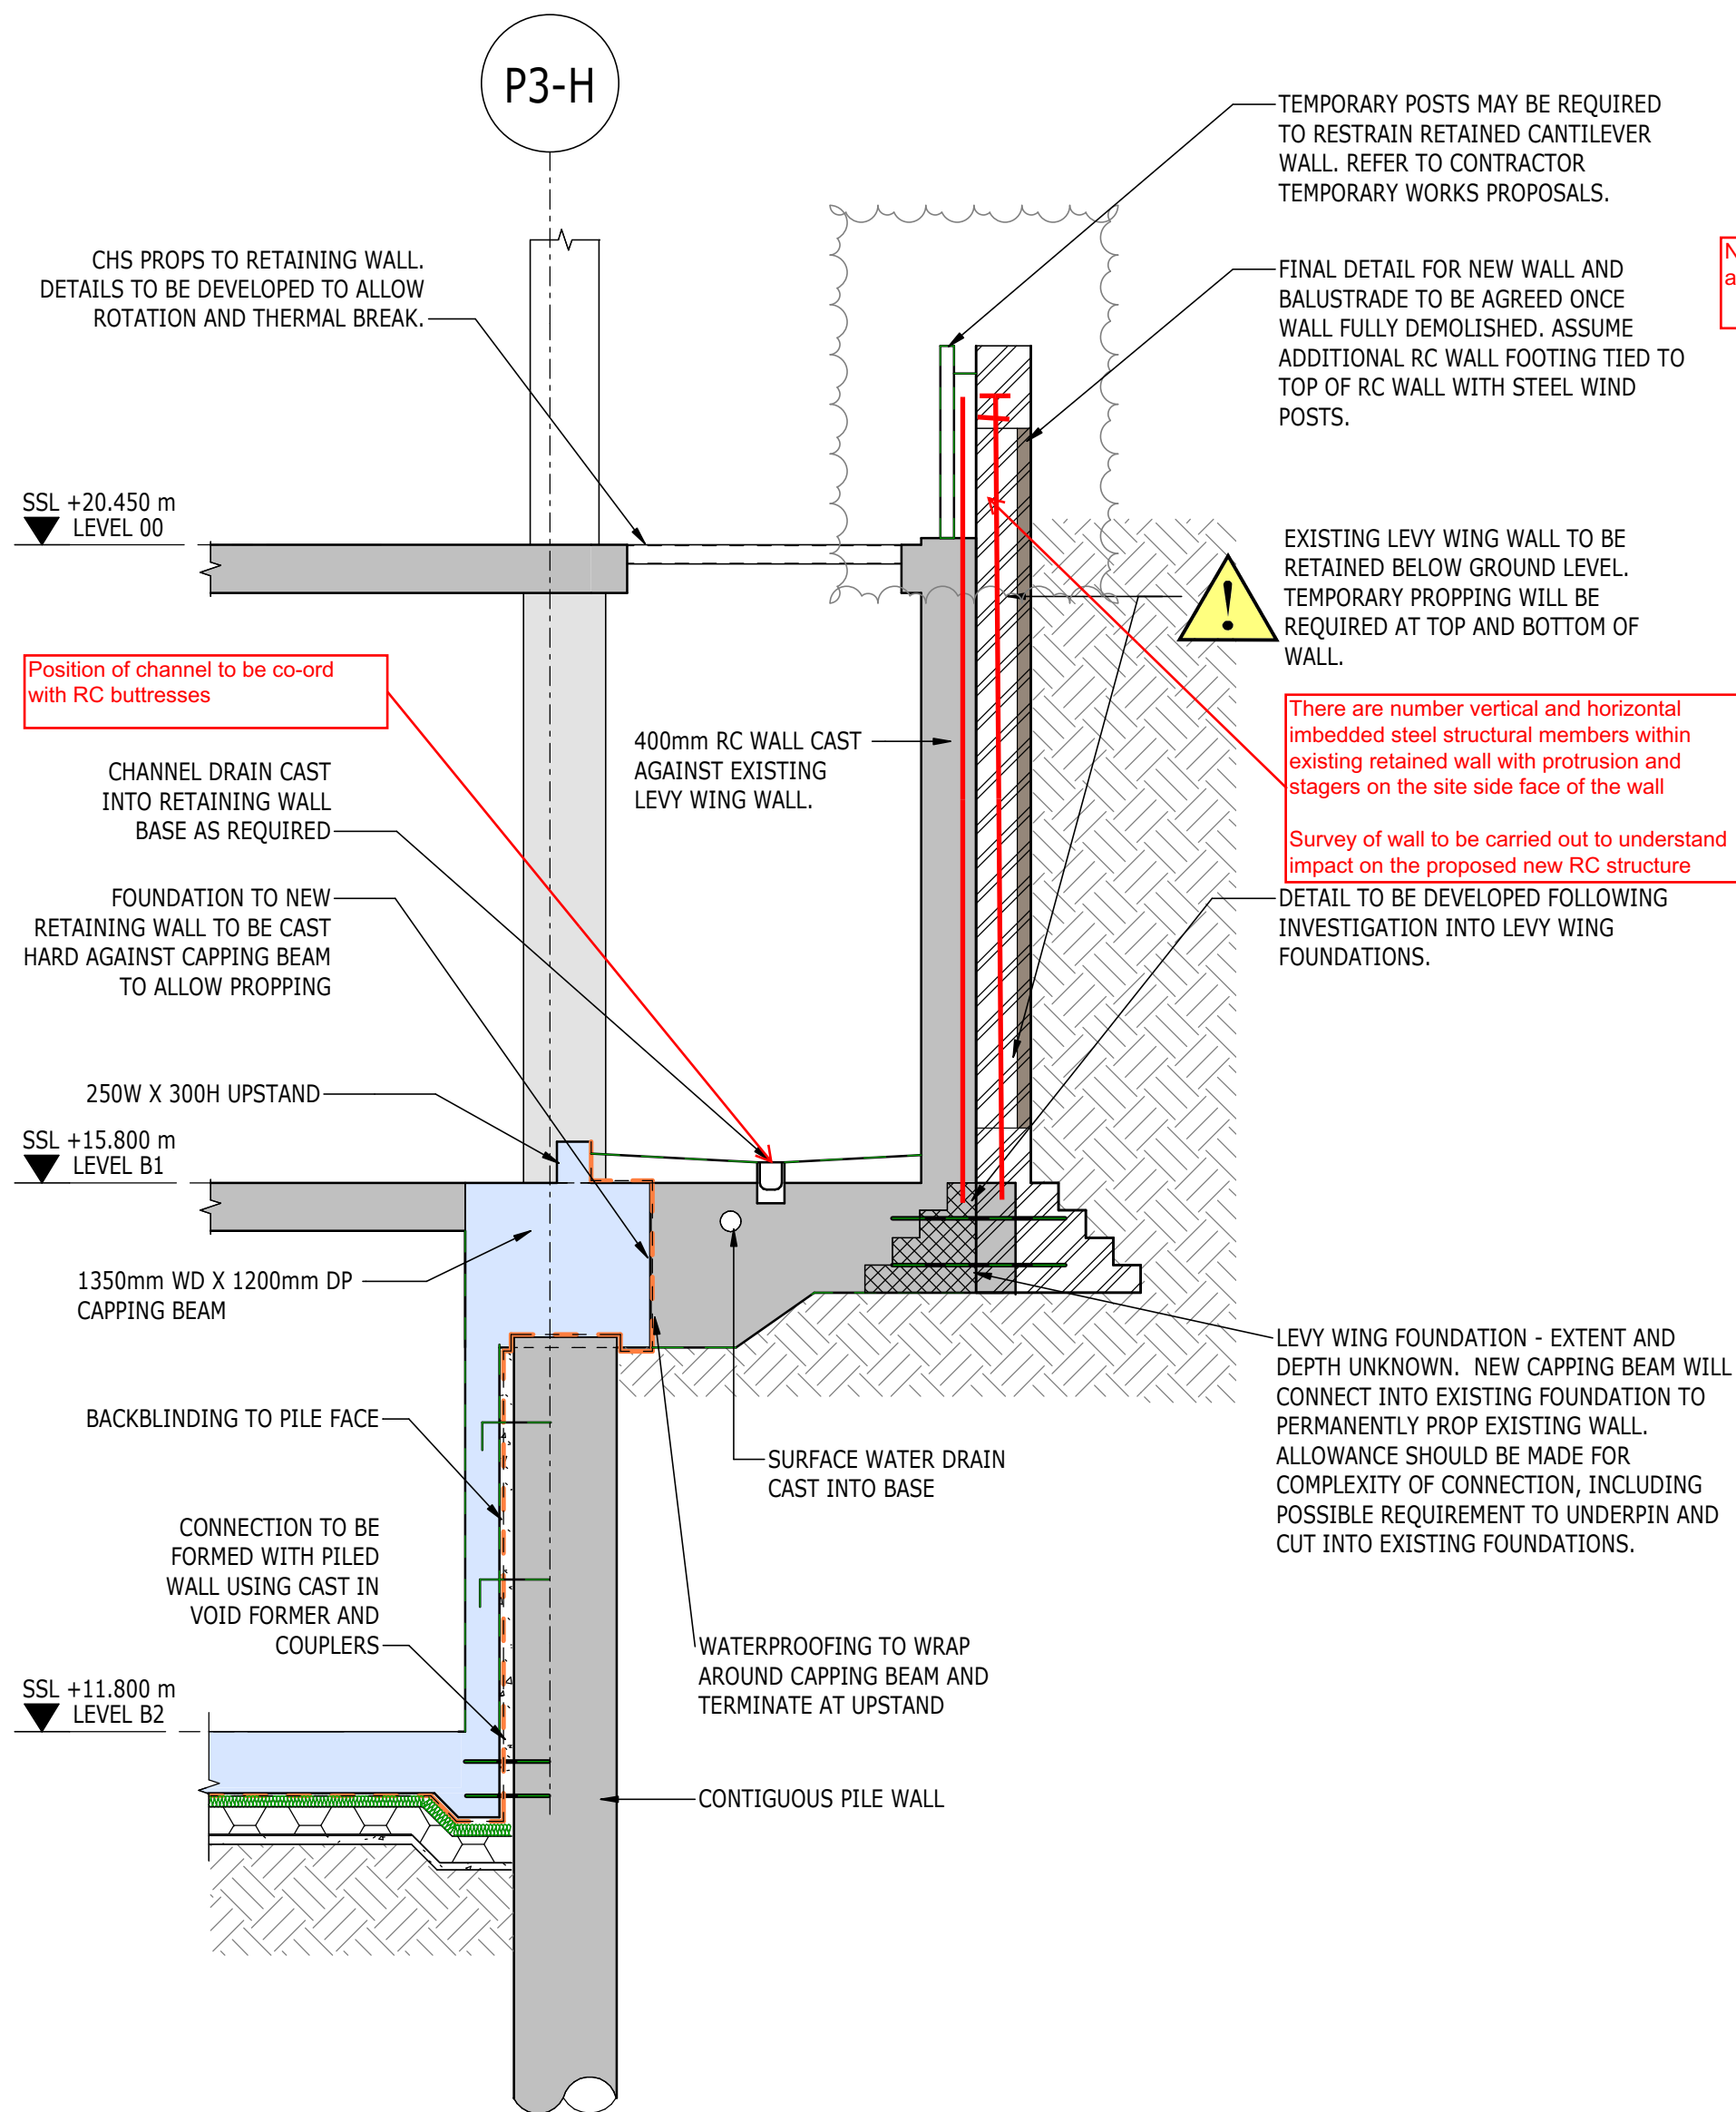


SECTION 5
1 : 50
SECTION THROUGH ST.
ANDREW'S GARDENS
INTERFACE

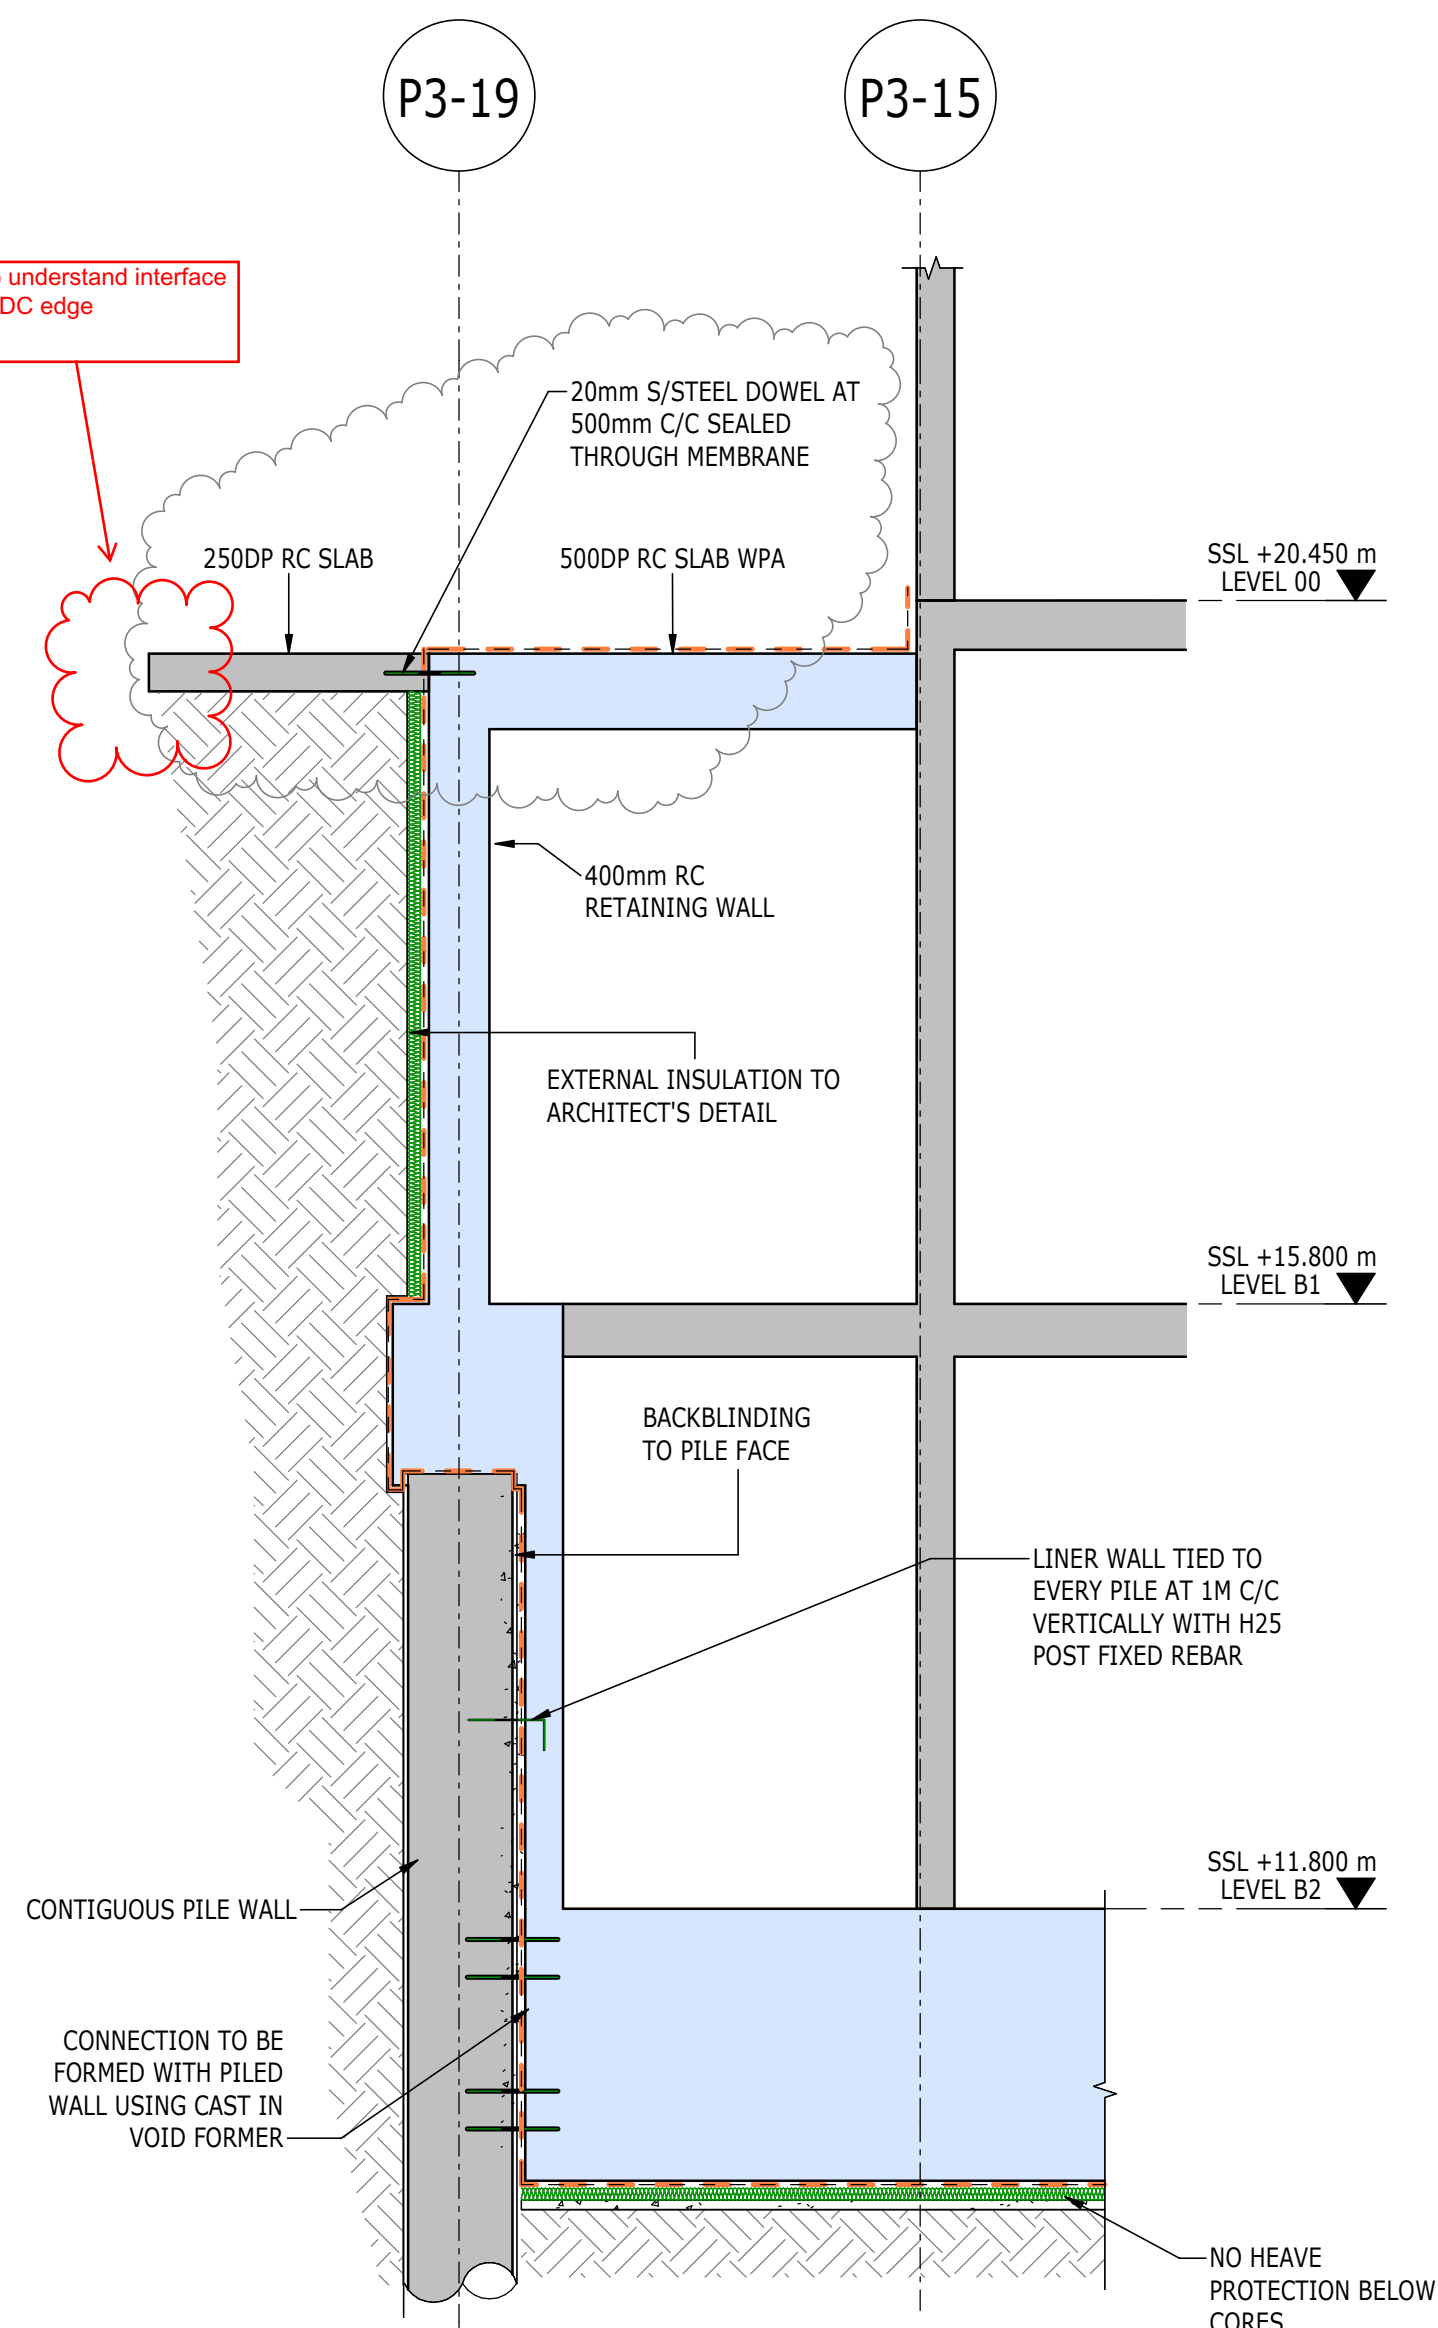


SECTION 6
1 : 50
CAPPING BEAM ALONG
G/L-15

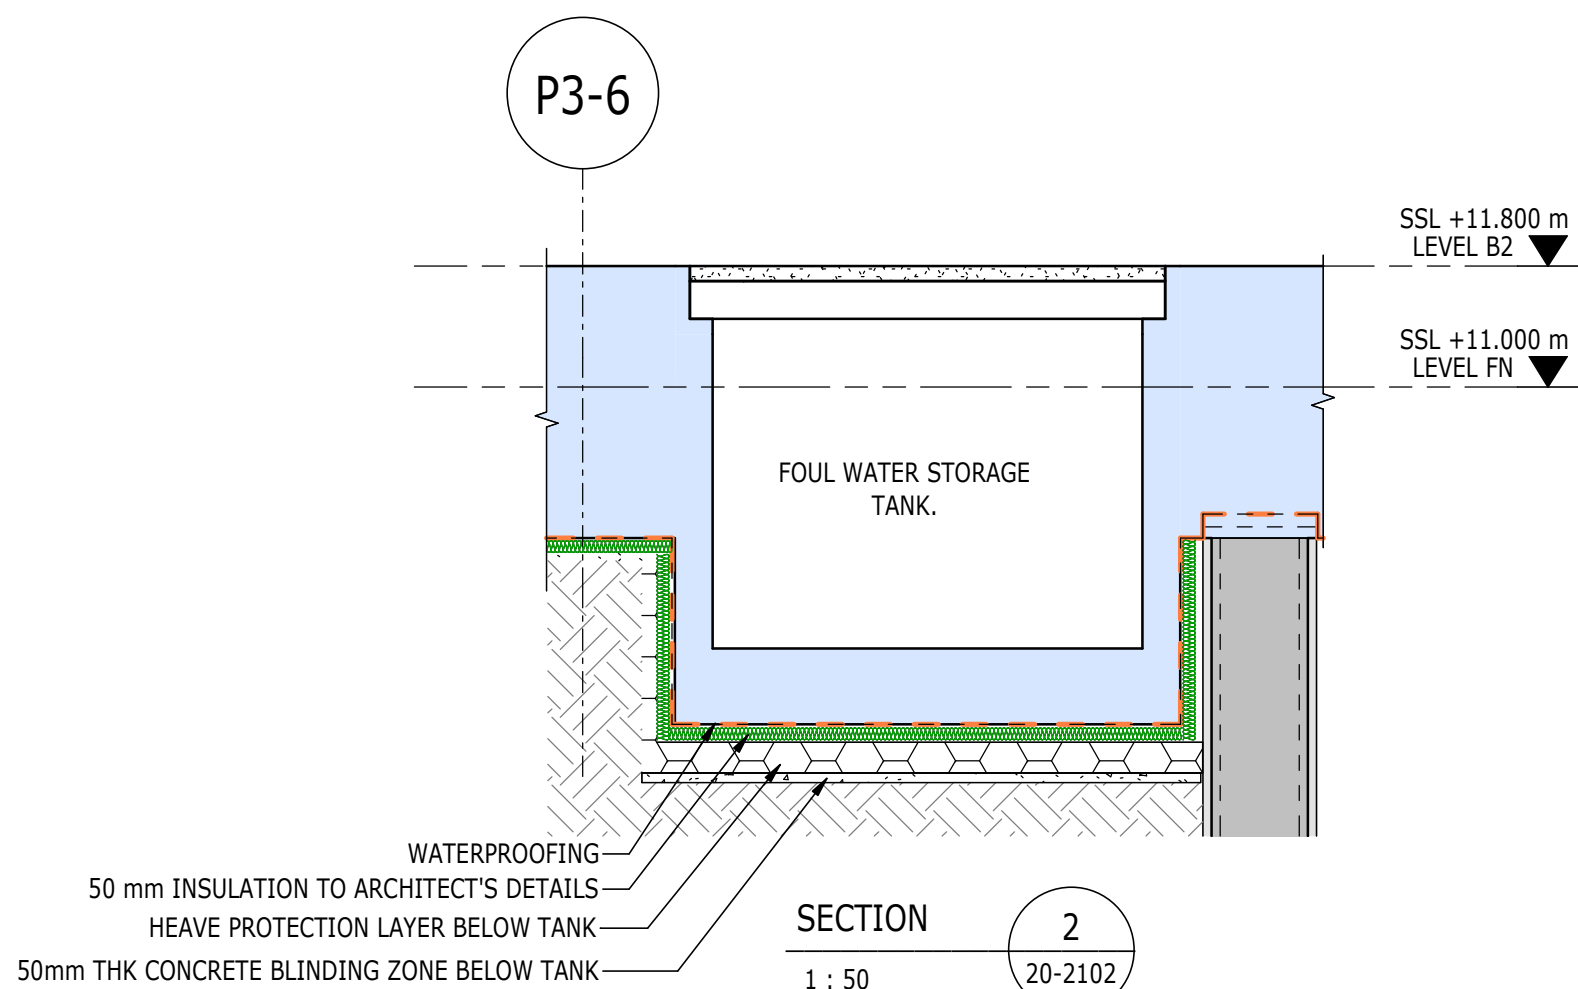

SECTION 2
1 : 50
FOUL WATER TANK SHORT
SECTION

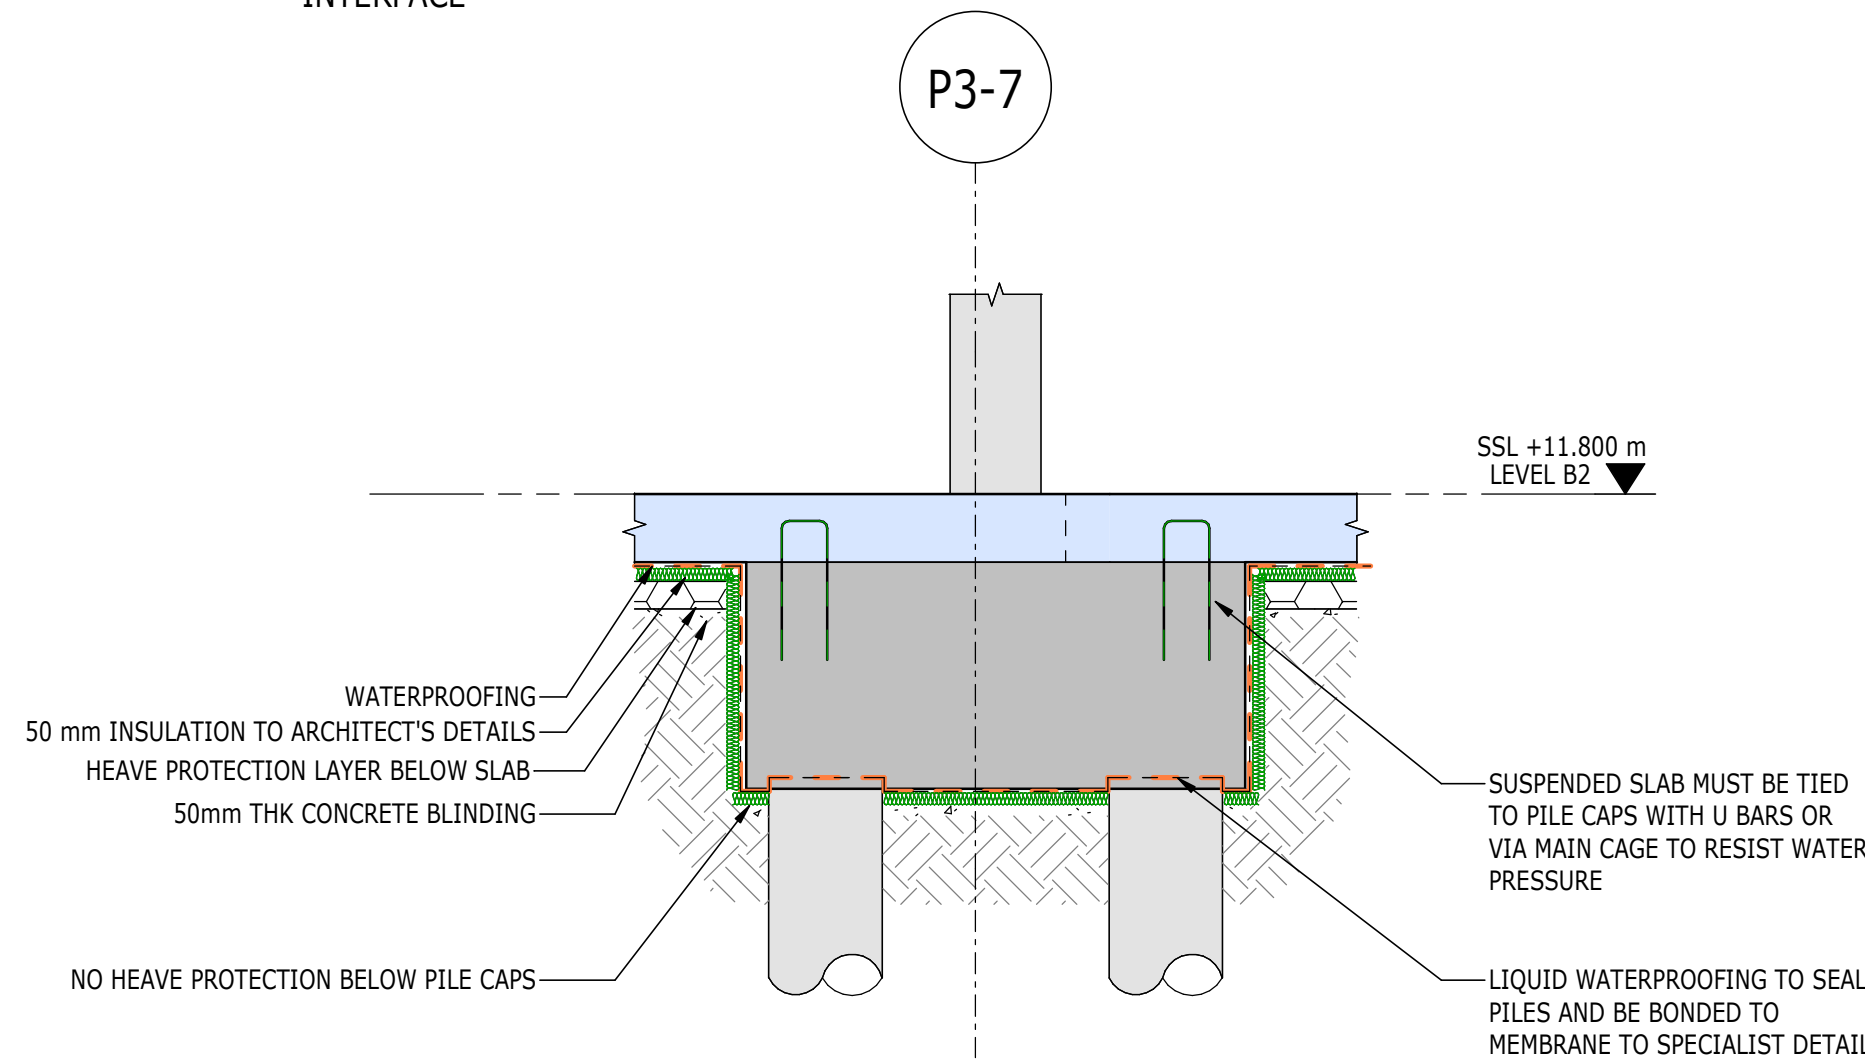

SECTION 1
1 : 50
TYPICAL PILE CAP DETAIL

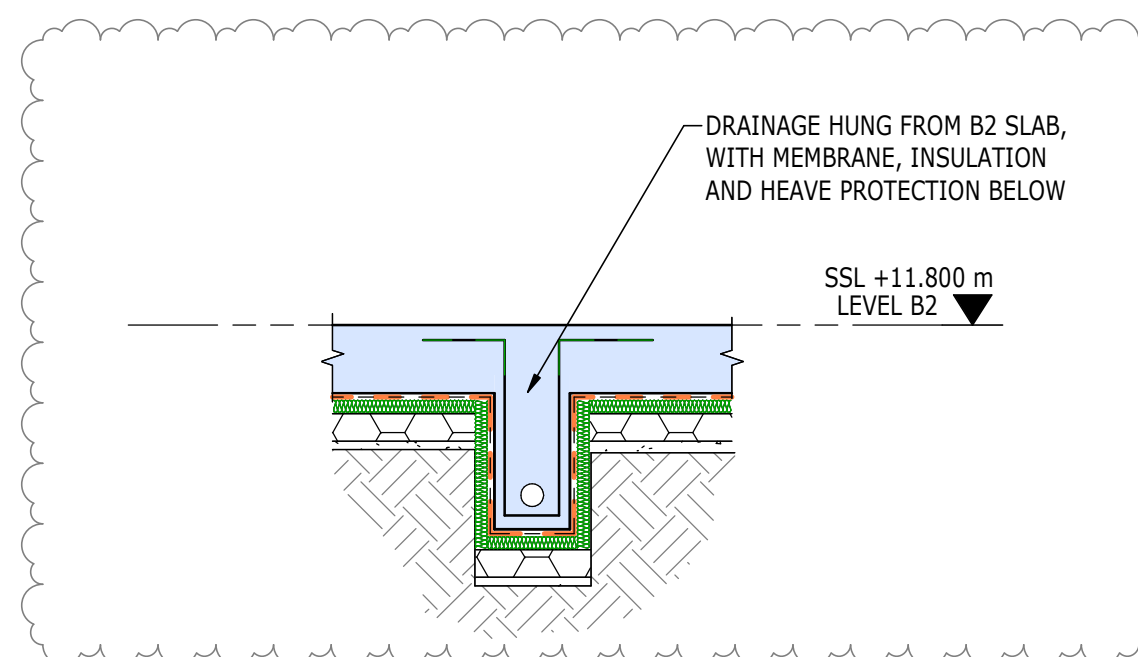

SECTION 3
1 : 50
TYPICAL CAST-IN DRAINAGE

COPYRIGHT RAMBOLL UK LIMITED. ALL RIGHTS RESERVED. THIS DOCUMENT IS ISSUED FOR THE PARTY WHO COMMISSIONED IT AND FOR THE SPECIFIC PURPOSES CONNECTED WITH THE PROJECT ONLY. IT SHOULD NOT BE RELIED UPON BY ANY OTHER PARTY OR USED FOR ANY OTHER PURPOSE. RAMBOLL ACCEPTS NO RESPONSIBILITY OR LIABILITY WHICH MAY ARISE FROM RELIANCE OR USE OF THIS DOCUMENT OR THE DATA CONTAINED HEREIN BY ANY OTHER PARTY OR FOR ANY OTHER PURPOSE.

- Notes
- DO NOT SCALE FROM THIS DRAWING
 - ALL DIMENSIONS ARE MILLIMETRES U.N.O.
 - ALL LEVELS ARE IN METRES ABOVE ORDNANCE DATUM U.N.O.
 - THIS DRAWING IS TO BE READ IN CONJUNCTION WITH ALL RELEVANT ARCHITECTS AND ENGINEERS DRAWINGS AND SPECIFICATIONS.

CONCRETE GRADES:

- PILE CAPS: C30/37
- COLUMNS: C40/50
- SLABS: C32/40
- CORE WALLS: C40/50
- LINER WALLS: C30/37
- B1 TO GF WALLS: C32/40
- B2 BASEMENT SLAB: C30/37

P05	REVISED AS CLOUDED	01/04/2021	LE	PA
P04	STAGE 4A SUBSTRUCTURE COSTING	12/03/2021	DV	PA
P03	ISSUED FOR AMENDED STAGE 3	20/11/2020	LE	IMJ
P02	ISSUED FOR STAGE 3	25/10/2019	CJH	IMJ
P01	ISSUED FOR INTERIM STAGE 3	13/09/2019	KP	LSA
Rev	Description	Date	By	App

PRELIMINARY

IoN / DRI
PLOT 3

RAMBOLL

tel 01223 321 195 cambridge@ramboll.co.uk
www.ramboll.co.uk

SUBSTRUCTURE
SECTIONS AND DETAILS
SHEET 02

Project No: 1620004664	Scale (@ A1): 1 : 50	Date: SEP '19	Drawn: RD
Drawing No: BEMP-RAM-P3-ZZ-DR-S-20-2102	Rev:		P05