



REAR OF PROPERTY

EXISTING PLAN


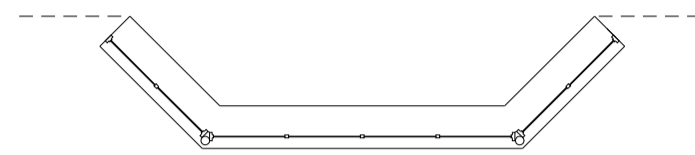


EXISTING ELEVATION

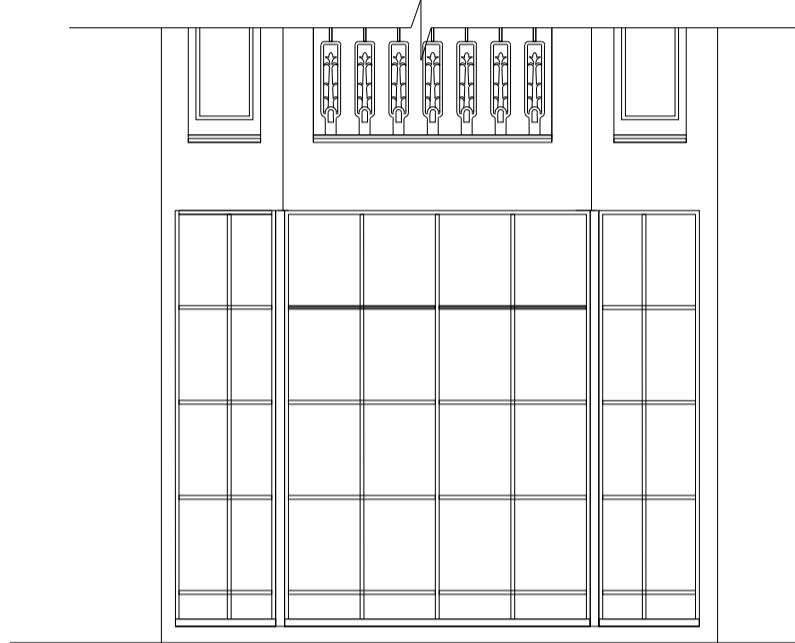


REAR OF PROPERTY

PROPOSED PLAN

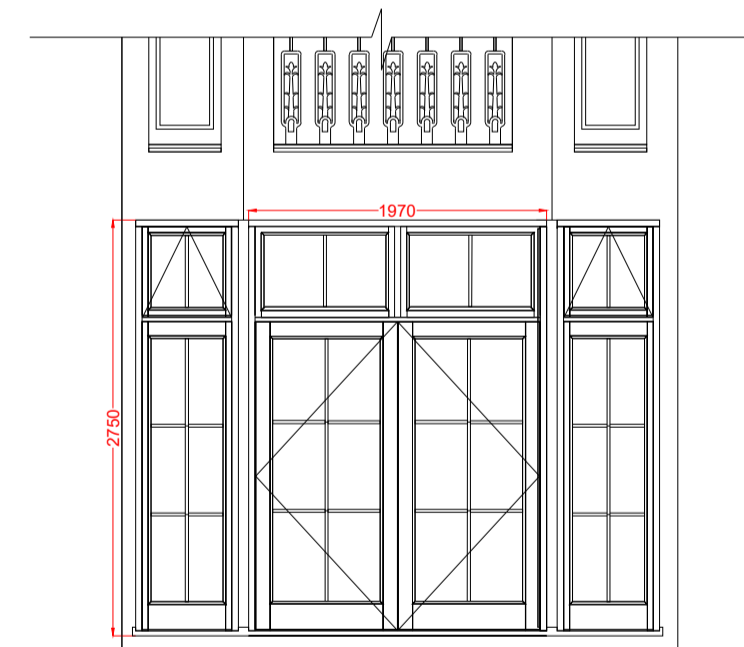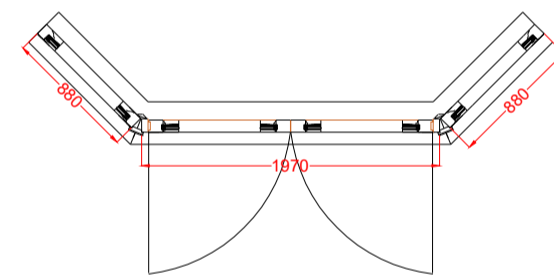


FRONT OF PROPERTY

EXISTING PLAN

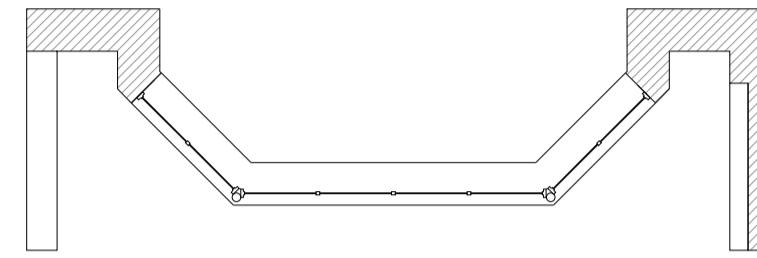


EXISTING ELEVATION

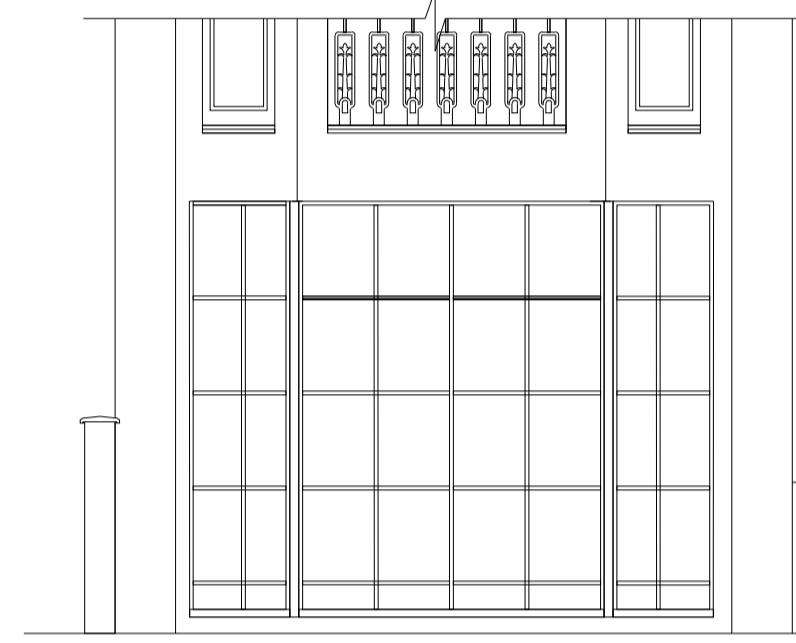

FRONT OF PROPERTY

PROPOSED PLAN

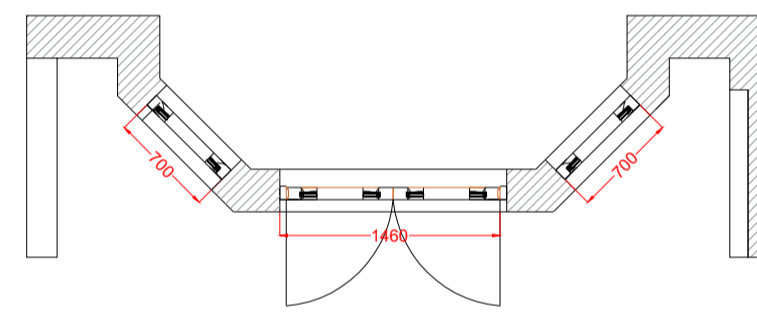

PROPOSED ELEVATION



Rev.B, 19.05.21 (6838)
Rev.A, 23.04.21 (6818)
Revision:

These drawings have been prepared for Space planning purpose only, and should therefore only be used as a guide for detailed building purposes.No dimensions to be scaled off these drawings.All dimensions to be checked on site prior to work commencing.

STATUS: PROPOSED



ORACLE MANAGED SERVICES
<http://oraclems.com/>

Project: 65 BELSIZE PARK GARDENS

Title: EXISTING / PROPOSED WINDOWS DETAILS

Scale: 1:50 @ A1

Drawn By: AS

Dwg No: 6747

Date: 22.11.20