
0 1 2 3 4 5 6 7 8 9 N

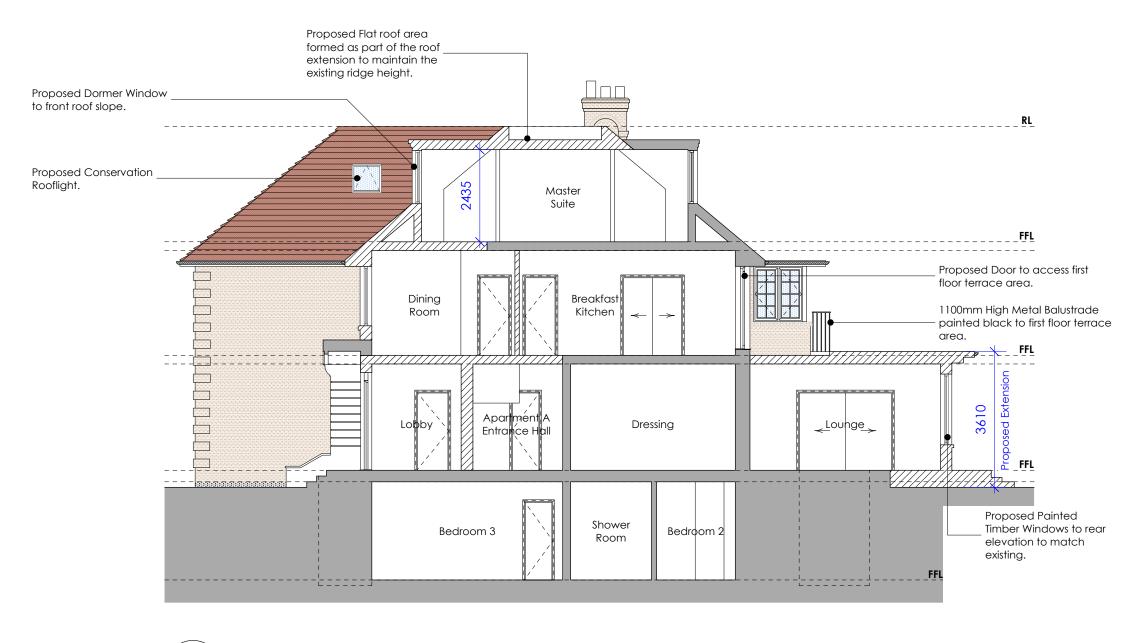

1 Proposed Section

scale: 1:100 @ A3

Rev:	Description:	Drawn:	Date:
Α	Amendments to Fenestrations & Addition of 1no. Conservation Rooflight	POS	07/05/'21
В	Proposed Rear Dormer Window Arrangement Reverted to Existing Arrangement	POS	17/05/'21
С	Glass Balustrade to First Floor Terrace Area Replaced With a Metal Balustrade	POS	24/05/'21
D	Additional Dormer Window to Front Roof Slope	POS	26/05/'21

FOR PLANNING

healycornelius No. 5 St. John's Lane London EC1M 4BH 1020 7404 7772 Interiors architecture technology www.healycornelius.com into@thealycomellus.com into@thealycomellus.com CIAT Registered Practices	Drawing Title:	Prop	oosed Section
Client: Mr. & Mrs. Sakhai	Scale: 1:100 @ A3	Date: 06 Nov. 2020	Drawn:
Job Title: No. 37 Heath Drive, London NW3 7SD	Drawing Number: 20-6	524-PL-130	Rev: