


Drawing to be read in conjunction with consultants information.  
 Do not scale from drawing.  
 All dimensions to be checked on site.  
 Notify Architect of any discrepancies.  
**Drawing to be used solely for purposes indicated.**

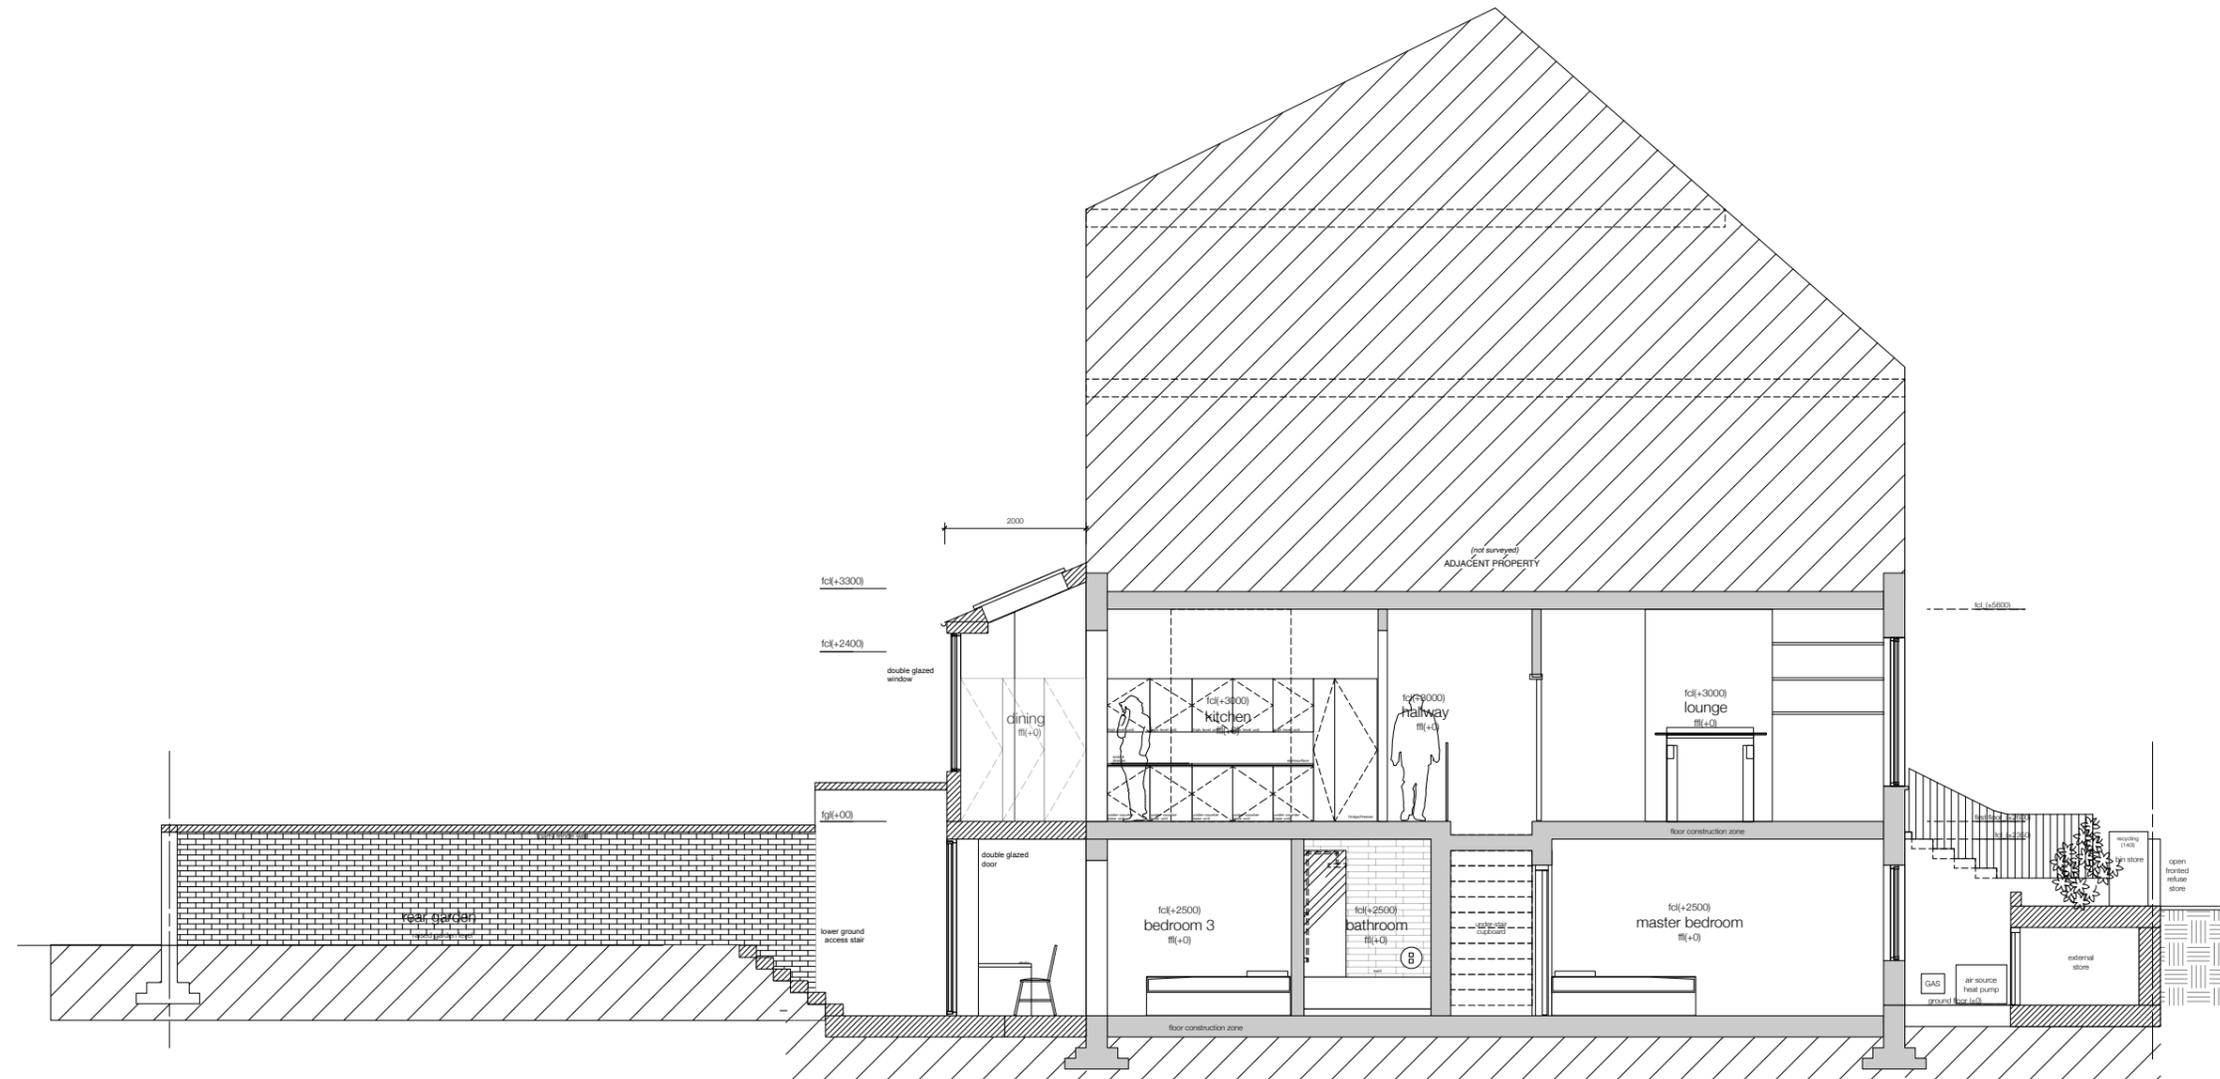

Drawing Issue

Date



34 harcombe road, london n16 0sa\_post  
 kenny@foresterarchitects.co.uk\_email  
 0207 683 7372\_landline

6 HOLMDALE ROAD, LONDON NW6 1BP

**STATUTORY APPROVAL**

Project

Scale 1/50 @ A1

Title LONG SECTION 3-3

1/100 @ A3

Drawing No.

146\_03.02( )