



Drawing to be read in conjunction with consultants information.
 Do not scale from drawing.
 All dimensions to be checked on site.
 Notify Architect of any discrepancies.
Drawing to be used solely for purposes indicated.

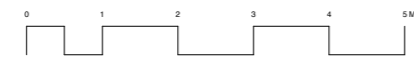

Drawing Issue _____ Date _____

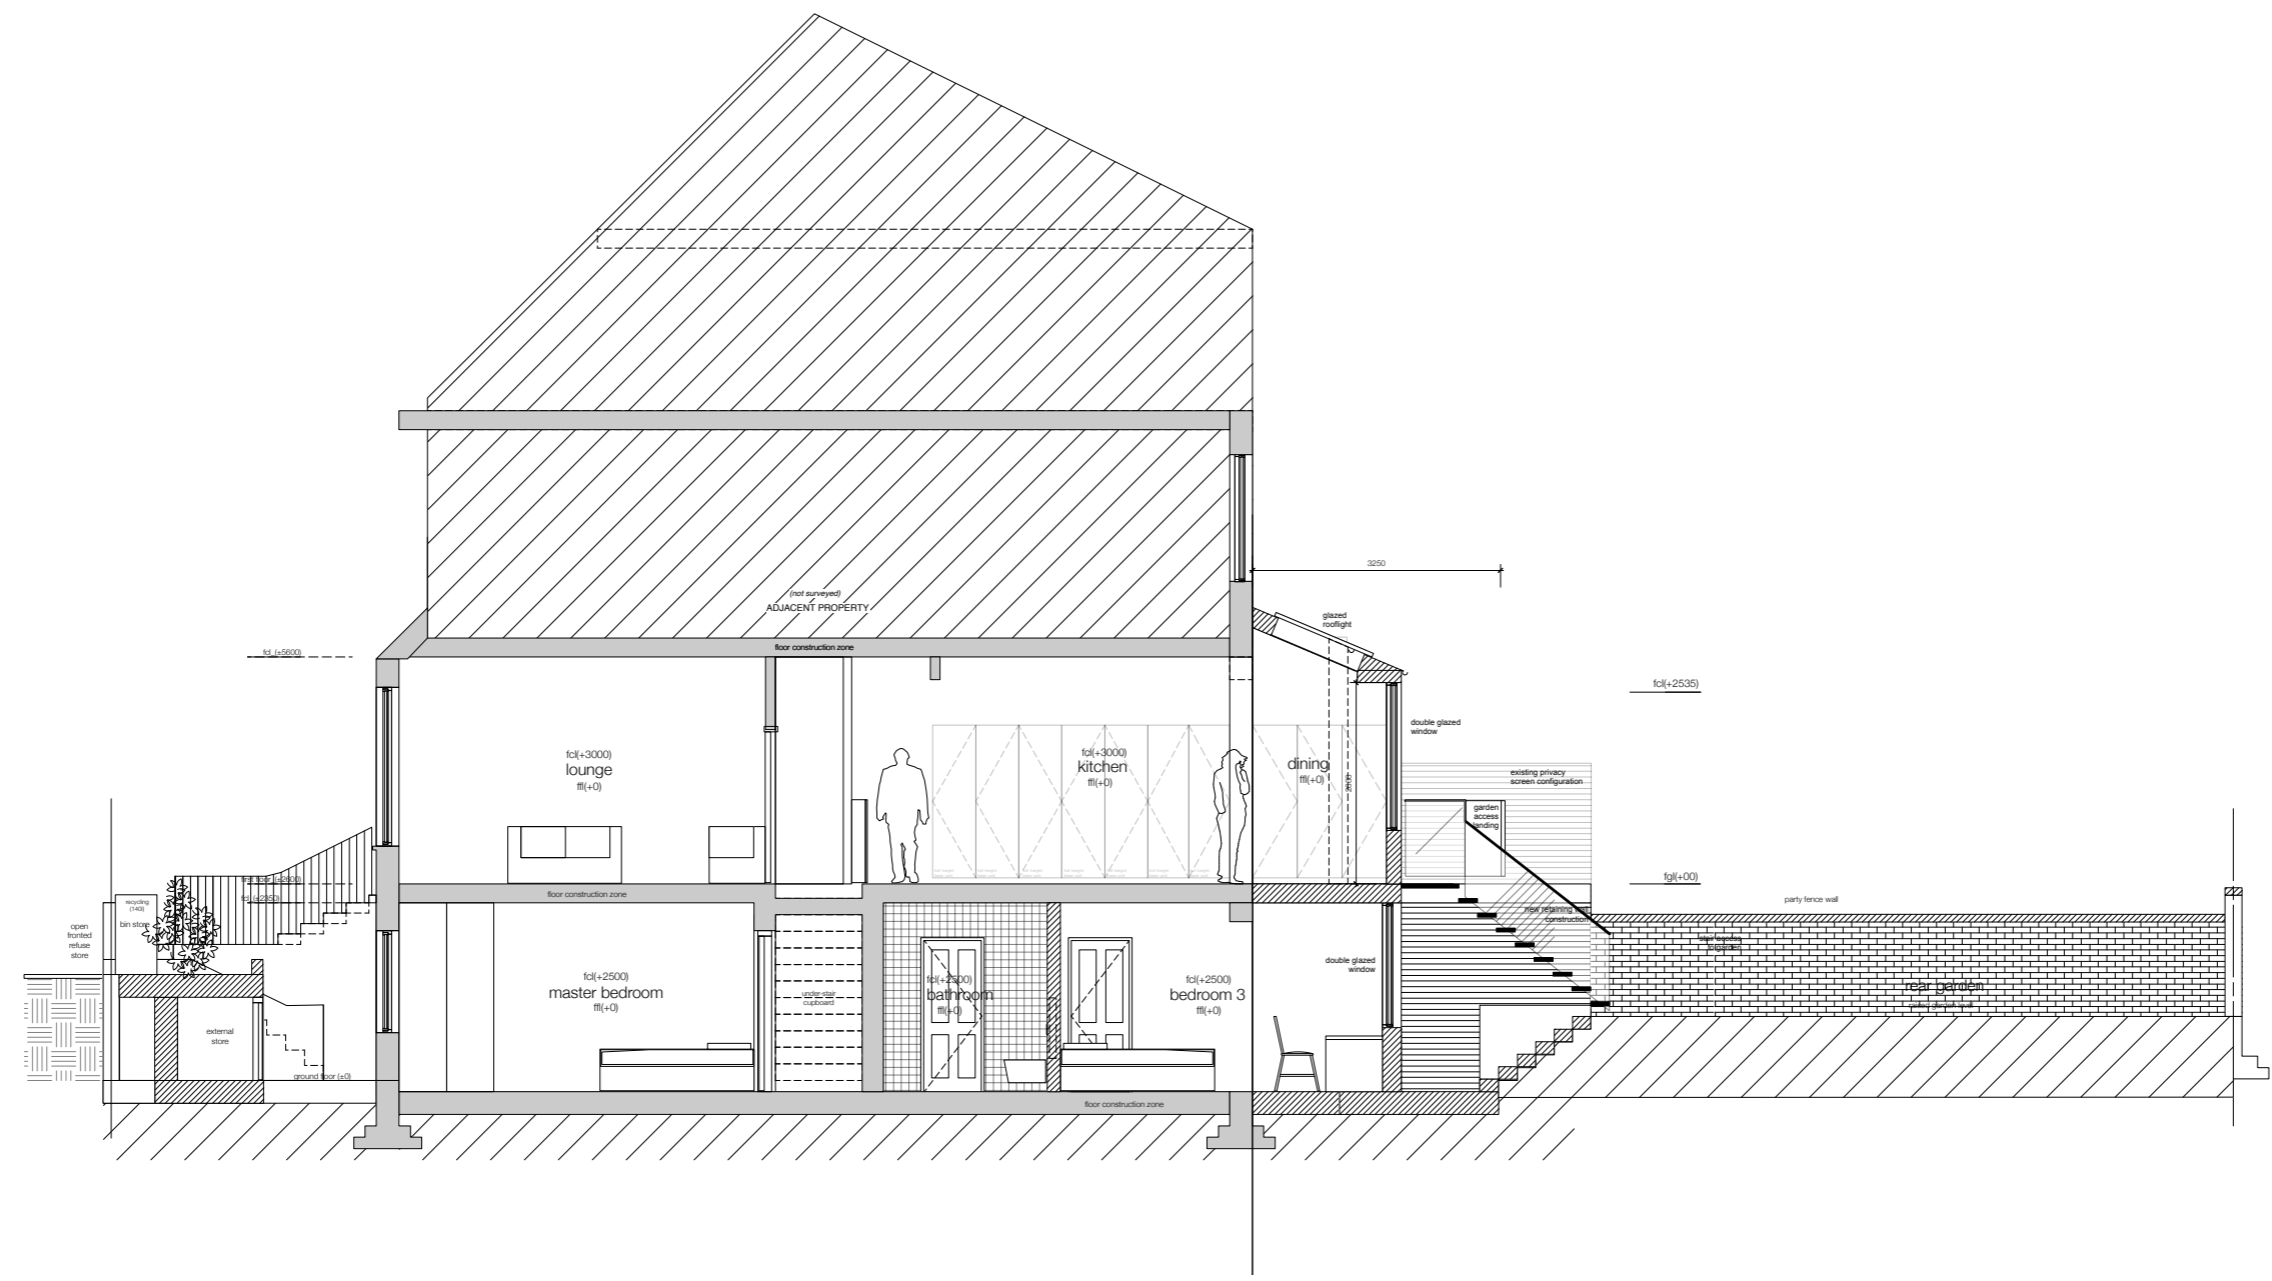

6 HOLMDALE ROAD, LONDON NW6 1BP
STATUTORY APPROVAL

Project _____ Scale 1/50 @ A1
 Title LONG SECTION 4-4 1/100 @ A3

Drawing No. **146_03.03()**