


Drawing to be read in conjunction with consultants information.
Do not scale from drawing.
All dimensions to be checked on site.
Notity Architect of any discrepancies.
Drawing to be used solely for purposes indicated.


(not surveyed)
assumed extension adjacent

(not surveyed)
ADJACENT PROPERTY

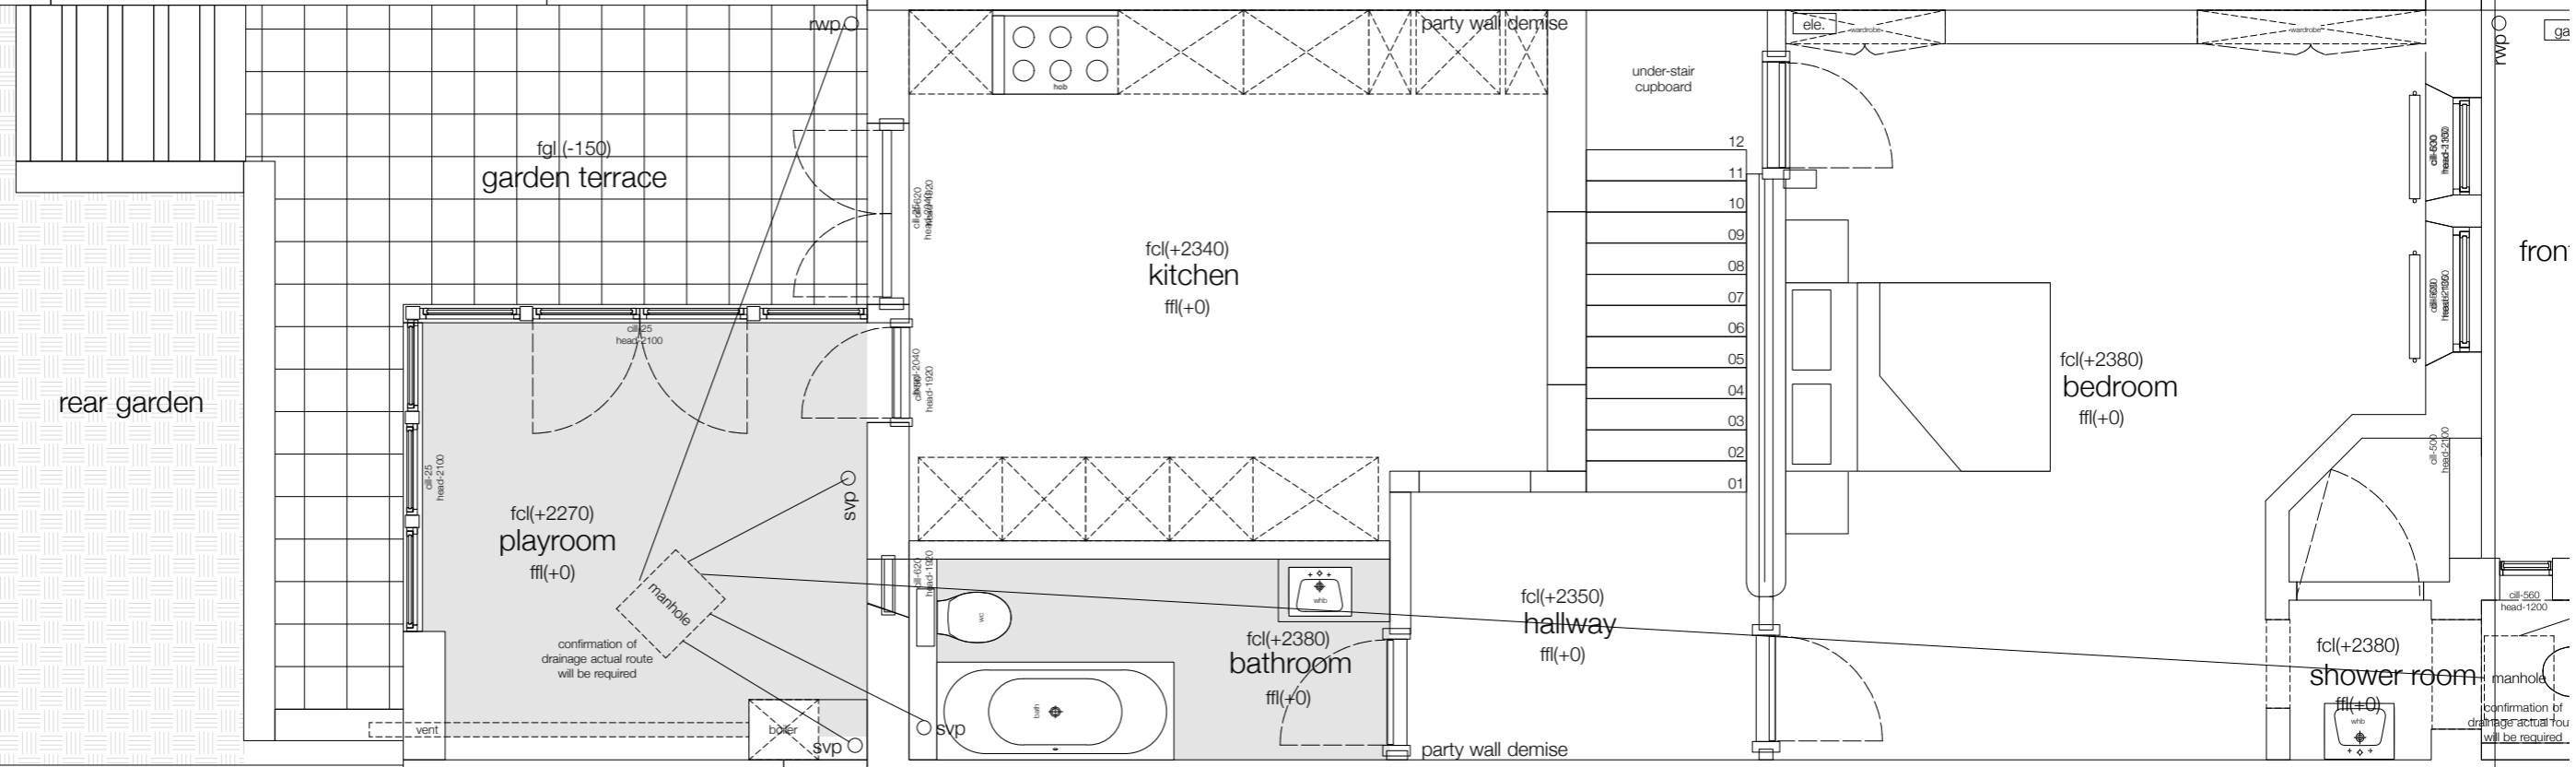

3330
4550

(not surveyed)
ADJACENT PROPERTY

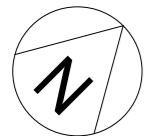

24 hazelmead road, london n16 0aa_post
kerry@topostersarchitects.co.uk_email
0207 693 7372_landline

6 HOLMDALE ROAD, LONDON NW6 1BP

STATUTORY APPROVAL

Project: EXISTING LOWER GROUND FLOOR Scale: 1/50 @ A1
1/100 @ A3

Drawing No. 146_01.00(1)