




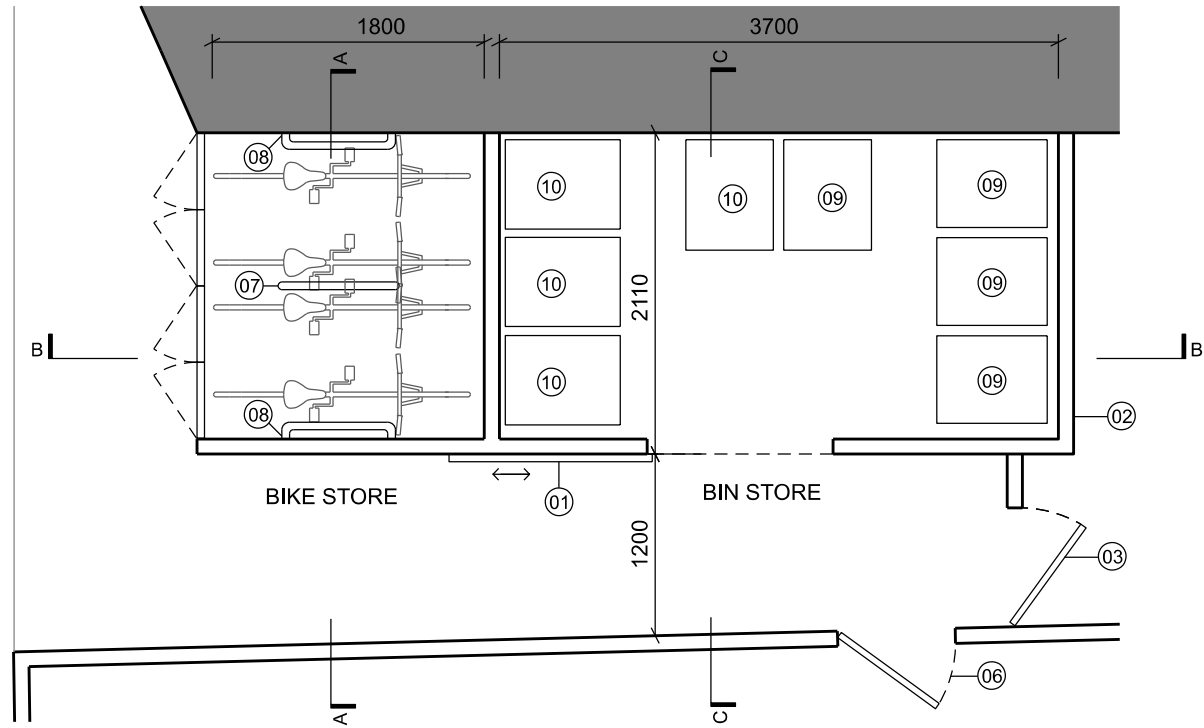


01 PLAN - BIN AND BIKE STORE
1:50

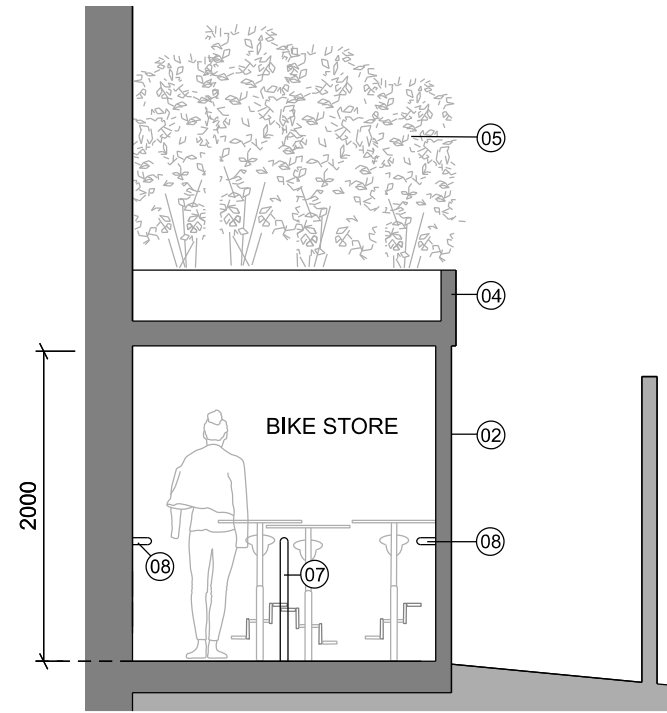

02 SECTION AA - BIKE STORE
1:50

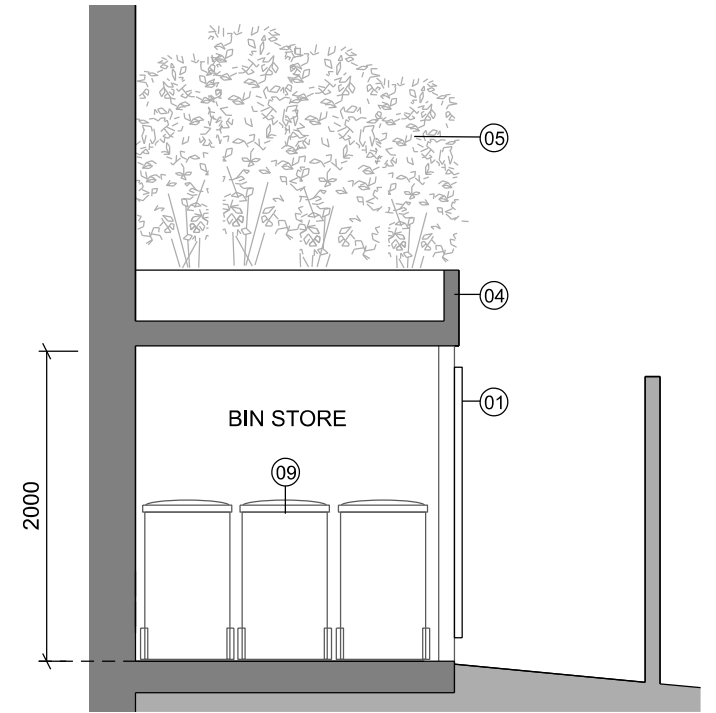

03 SECTION CC - BIN STORE
1:50

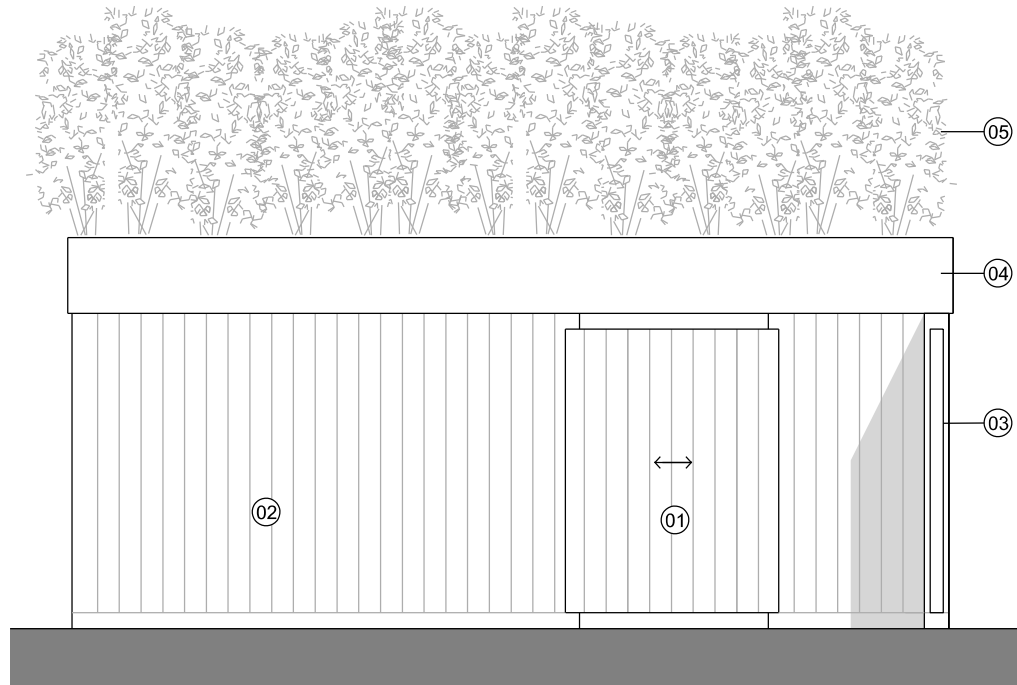

04 ELEVATION - BIN AND BIKE STORE
1:50




05 LONG SECTION BB - BIN AND BIKE STORE
1:50

BICYCLE PARKING PROVISION

- HOUSE 1:
- 1no parking space in communal bike store
- 1no parking space in private garden
- HOUSE 2:
- 2no parking spaces in private garden
- FLAT 1:
- 1no parking space in communal bike store
- FLAT 2:
- 2no parking spaces in communal bike store

COMMUNAL REFUSE PROVISION:

- RECYCLING:
- 4no 240L wheelie bins
- GENERAL WASTE:
- 4no 240L wheelie bins

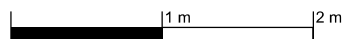

- 01 Timber clad gate
02 Bin/bike store clad with vertical timber boards
03 Timber gate - access to private garden House 2
04 Deep concrete planter
05 Wildflowers and tall grasses
06 Access to garden of 1 Hillfield Road
07 Sheffield bike stand, floor mounted
08 Sheffield bike stand, wall mounted
09 4no 240L wheelie bins for recycling
10 4no 240L wheelie bins for general waste

REV. NOTES DATE

TITLE
BIN AND BIKE STORE
PLAN, ELEVATION, SECTIONS

DRAWING NO. 024- PD 015
REVISION 00

DATE 25.05.2021
SCALE 1:50 @ A3

Tikari Works
Block K, 175 Bermondsey St. London SE1 3UW
studio@tikari.co.uk 020 300 52406

PROJECT
GONDAR GARDENS

STATUS
PLANNING