


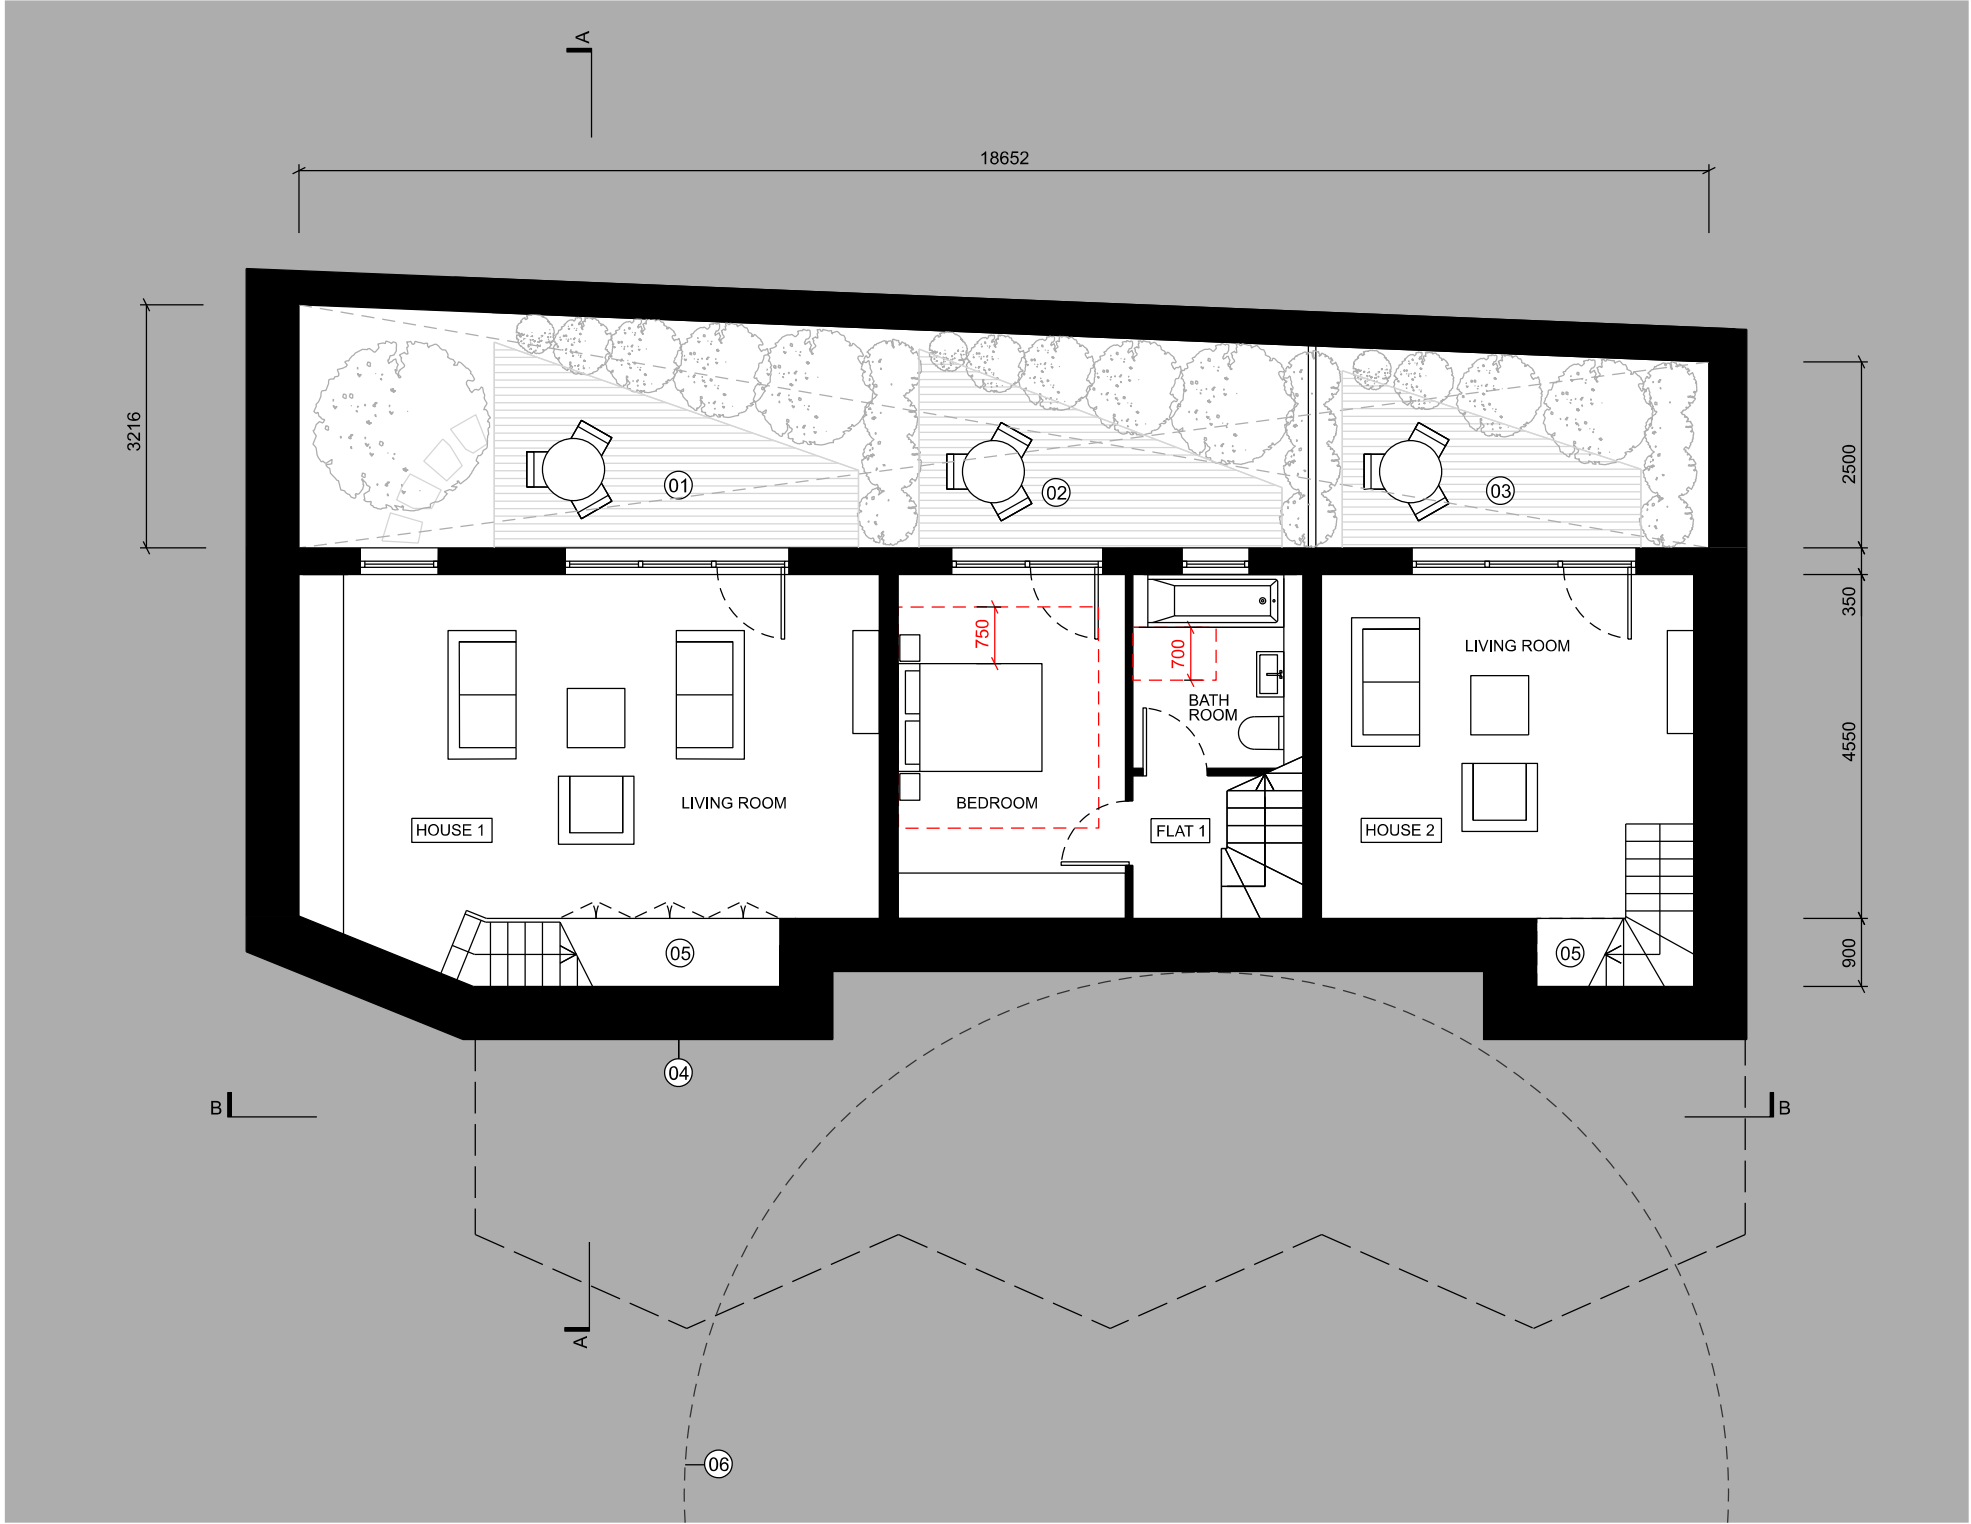

01 PLAN - BASEMENT
1:100

--- Dwellings compliant with Part
M4(1) of Approved Documents

1 m 15 m



- 01 Private terrace at lower level patio - House 1
- 02 Private terrace at lower level patio - Flat 1
- 03 Private terrace at lower level patio - House 2
- 04 Contiguous mini-piling to SE design
- 05 Built-in storage
- 06 Root protection area of street tree

REV.	NOTES	DATE
------	-------	------

TITLE
PROPOSED BASEMENT
PLAN

DRAWING NO.	REVISION
024- PP010	00

DATE	SCALE
25.05.2021	1:100 @ A3

Tikari Works
Block K, 175 Bermondsey St. London SE1 3UW
studio@tikari.co.uk 020 300 52406

PROJECT
GONDAR GARDENS

STATUS
PLANNING