


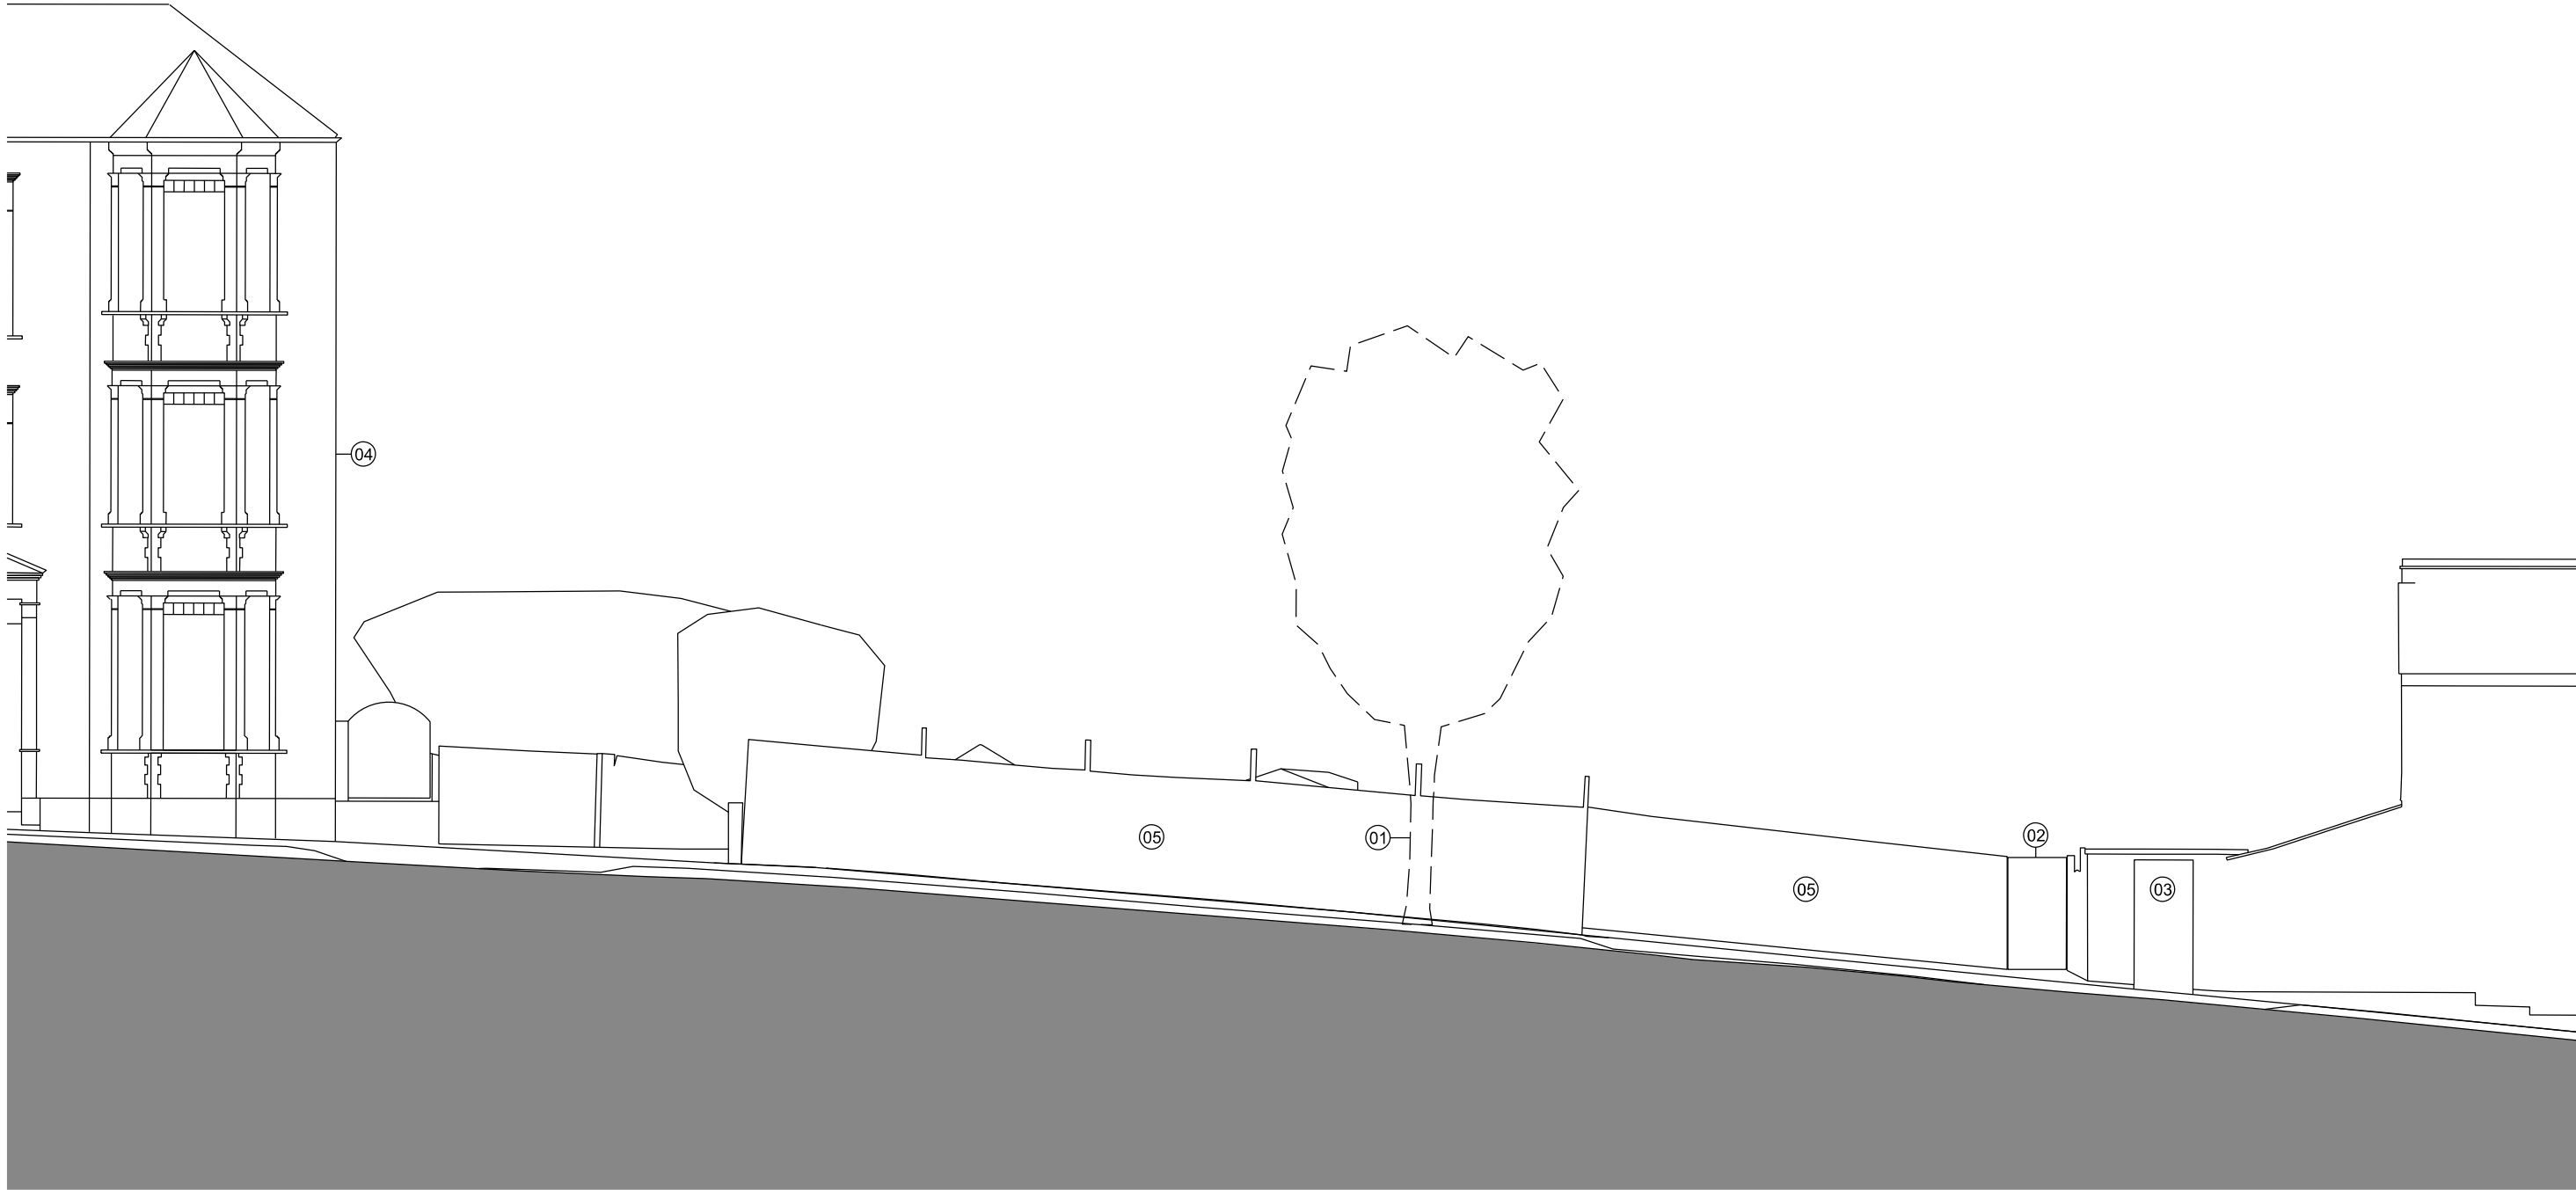

01 EXISTING SITE ELEVATION
1:100



- 01 Lime tree at pavement
- 02 Current site access
- 03 Access to rear of Gondar House
- 04 South Mansions
- 05 Close-board timber fence

REV.	NOTES	DATE
------	-------	------

TITLE
EXISTING SITE ELEVATION

DRAWING NO.	REVISION
024- EP003	00

DATE	SCALE
25.05.2021	1:100 @ A3

Tikari Works
Block K, 175 Bermondsey St. London SE1 3UW
studio@tikari.co.uk 020 300 52406

PROJECT
GONDAR GARDENS

STATUS
PLANNING