



TEXTURE ACHIEVED BY PROTRUSION OF HEADER BRICK OF TYPICAL FLEMISH BOND BRICKWORK

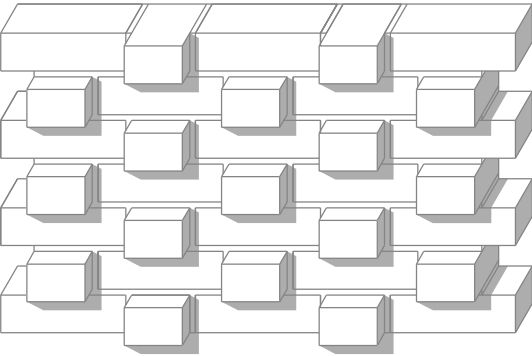


03 AXO - TEXTURED BRICK WALL  
NTS


PERFORATED BRICK SCREEN CREATED BY OMITTING HEADER BRICK OF TYPICAL FLEMISH BOND BRICKWORK

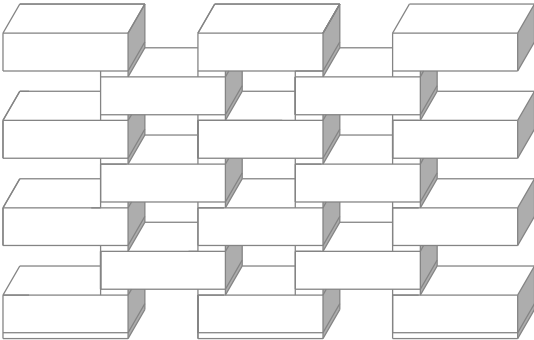

04 AXO - PERFORATED BRICK SCREEN  
NTS

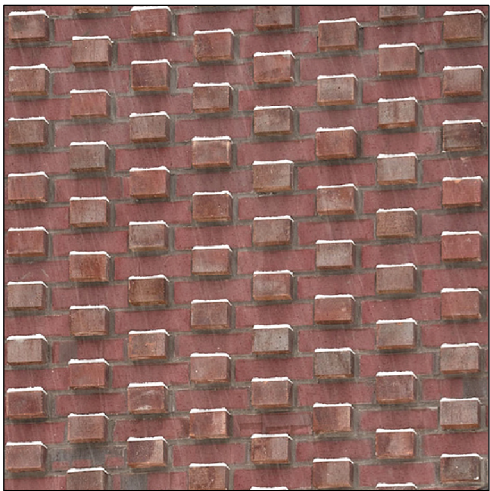

01 EXAMPLE - TEXTURED BRICK WALL  
NTS

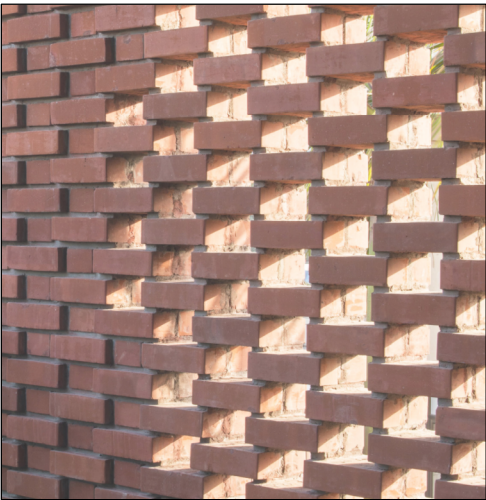

02 EXAMPLE - PERFORATED BRICK SCREEN  
NTS

PRECAST LINTOL - BRICK SOLDIER COURSE

ALU/TIMBER COMPOSITE WINDOWS, POWDER COATED, COLOUR TBC

PERFORATED BRICK SCREEN IN FRONT OF OPENABLE WINDOW


PRECAST CONCRETE CILL

EXPOSED BRICKWORK - FLEMISH BOND

ALU/TIMBER COMPOSITE WINDOWS, POWDER COATED, COLOUR TBC

PRECAST CONCRETE CILL

FLEMISH BOND WITH TEXTURE

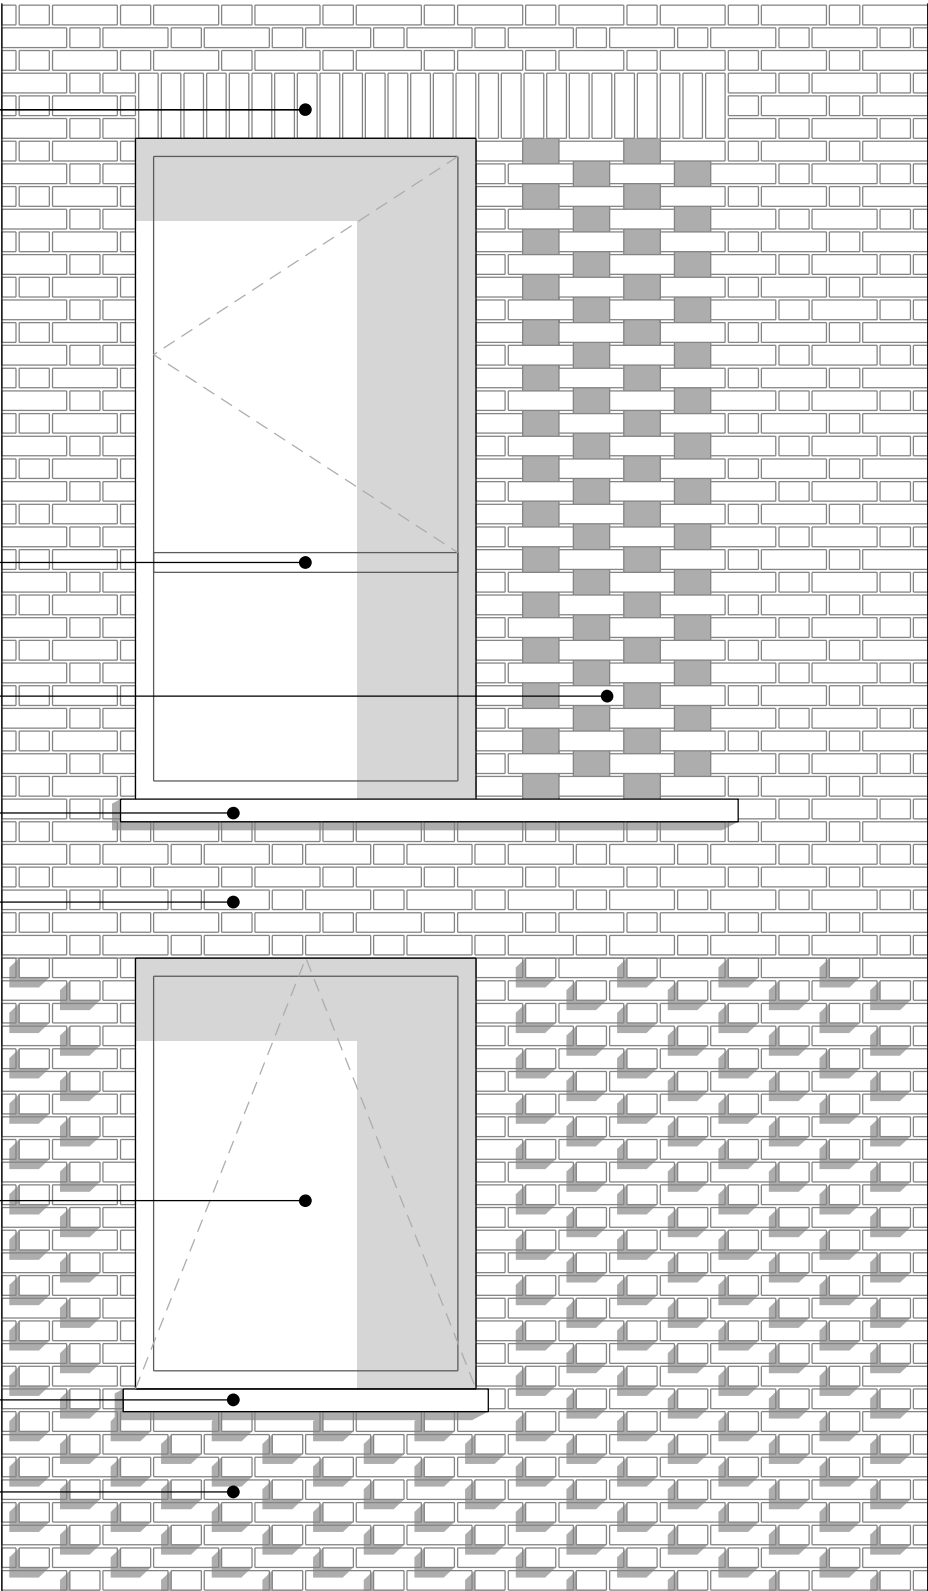

05 DETAIL - ELEVATION FRONT FACADE  
1:25

REV. | NOTES | DATE

TITLE  
TYPICAL BRICK  
DETAILS

DRAWING NO.  
024- PD040

DATE  
25.05.2021

REVISION  
00

SCALE  
varies @ A3

**Tikari Works**  
Block K, 175 Bermondsey St.  
studio@tikari.co.uk

London SE1 3UW  
020 300 52406

PROJECT  
GONDAR GARDENS

STATUS  
PLANNING