




FRENCH DOORS AND JULIET BALCONY ELEVATION 1:20

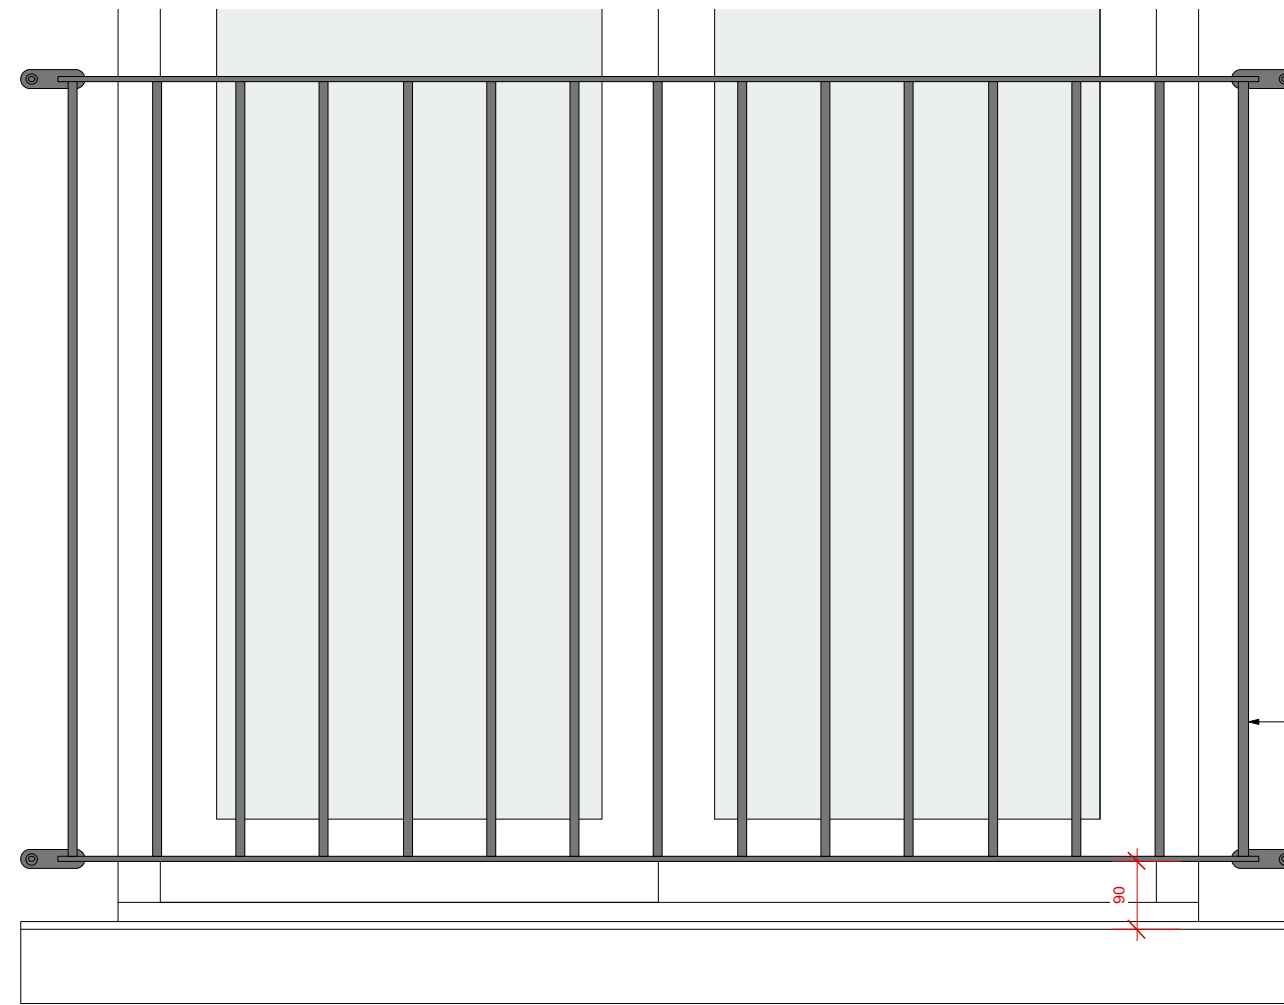

JULIET BALCONY ELEVATION 1:10

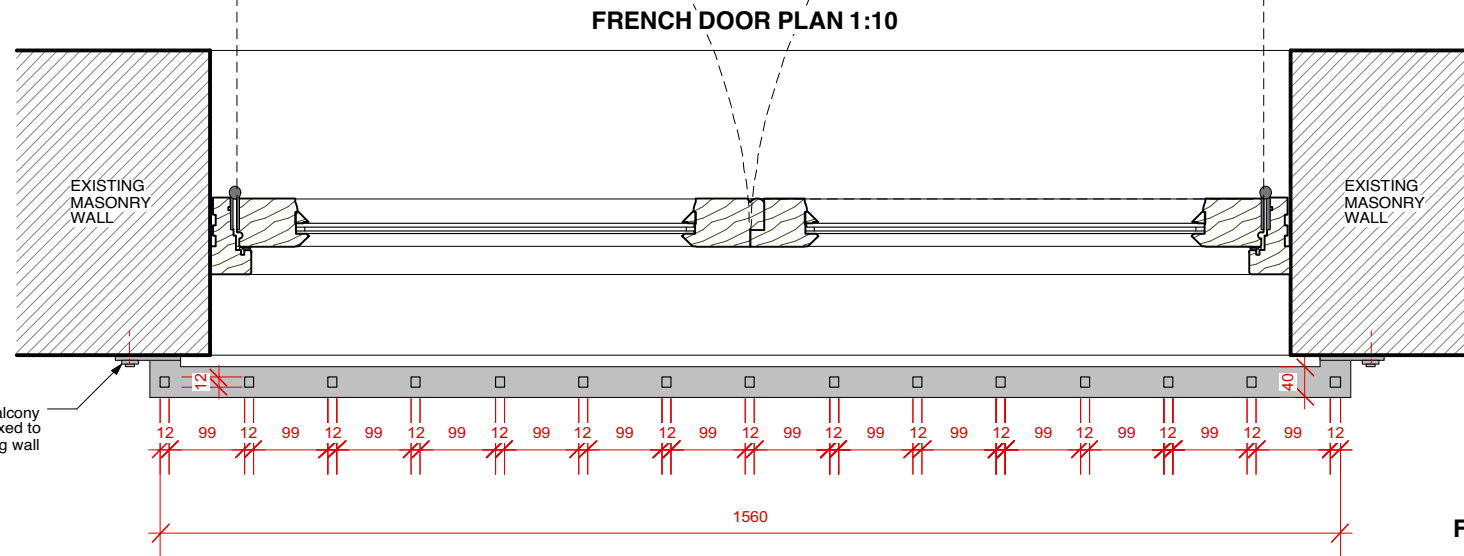

FRENCH DOOR PLAN 1:10

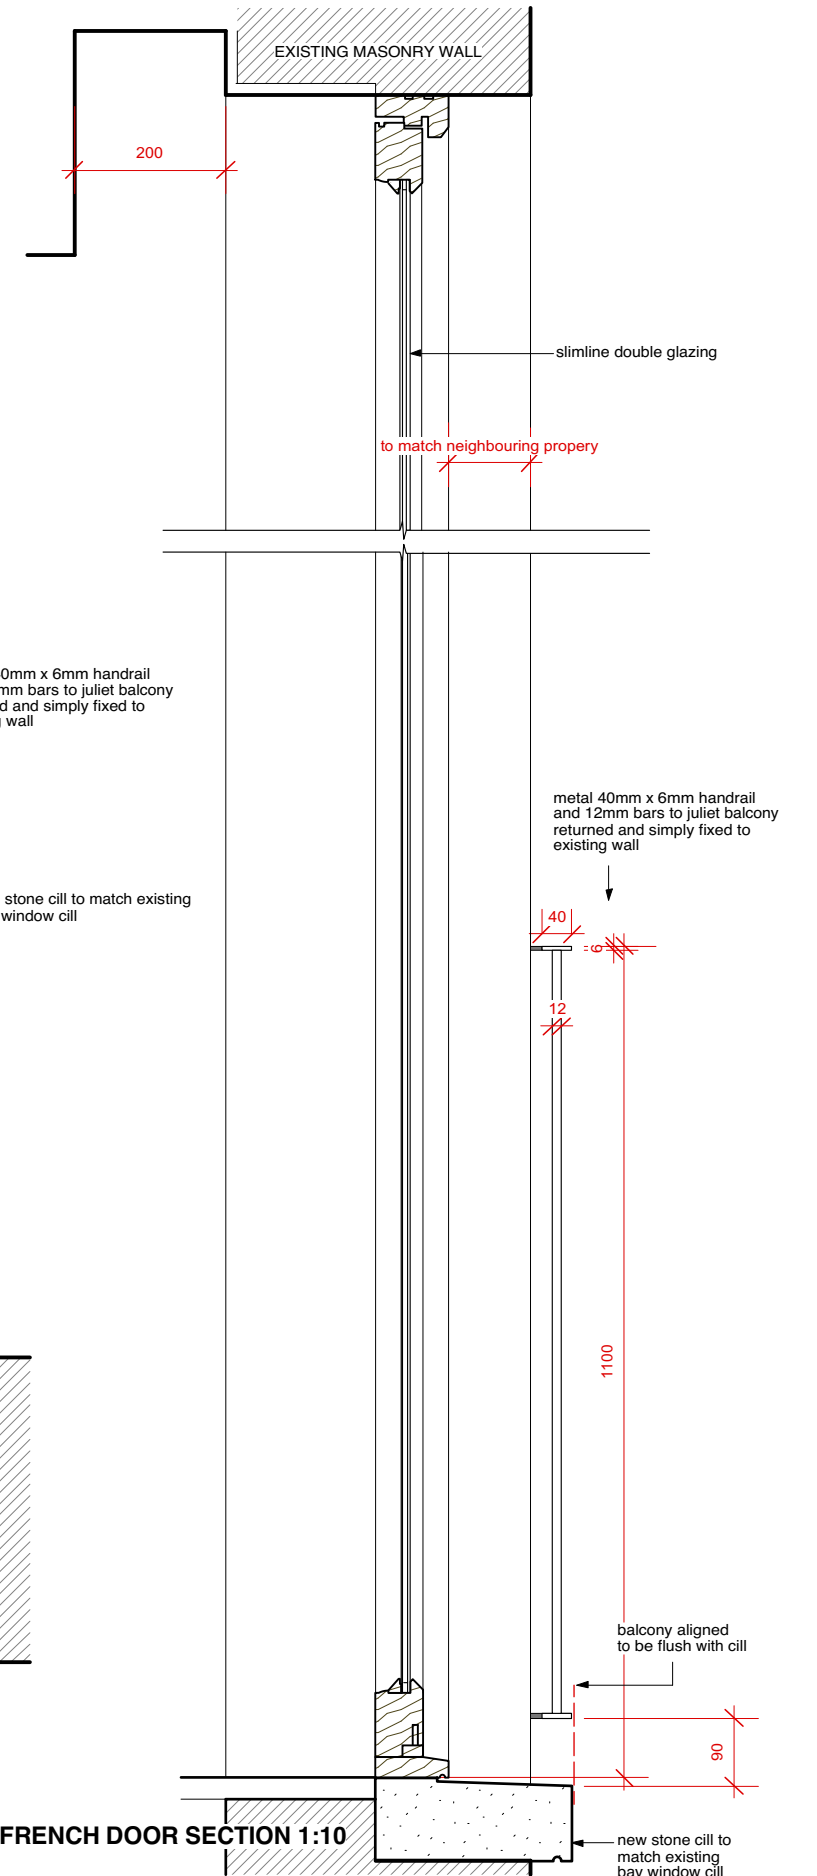

FRENCH DOOR SECTION 1:10

Project **3B BELSIZE AVENUE • LONDON • NW3 4BL**  
 Drawing Title **PROPOSED FRENCH DOOR AND JULIET BALCONY**  
 Dwg No. **475/200** Revision -  
 Scale **1:10/1:20@ A3** Date **MAY 2021** Drawn by **PM**

**ATELIERwest**

SUITE 5 / 26 CADOGAN SQUARE / LONDON / SW1X 0JP 0203 587 7227  
 INFO@ATELIERWEST.CO.UK / WWW.ATELIERWEST.CO.UK