



GENERAL NOTES:
 1. Do not scale from this drawing
 2. Contractor is to check all dimensions on site
 3. The Copyright of this drawing belongs to ViMiNi Ltd, no reproduction without written permission

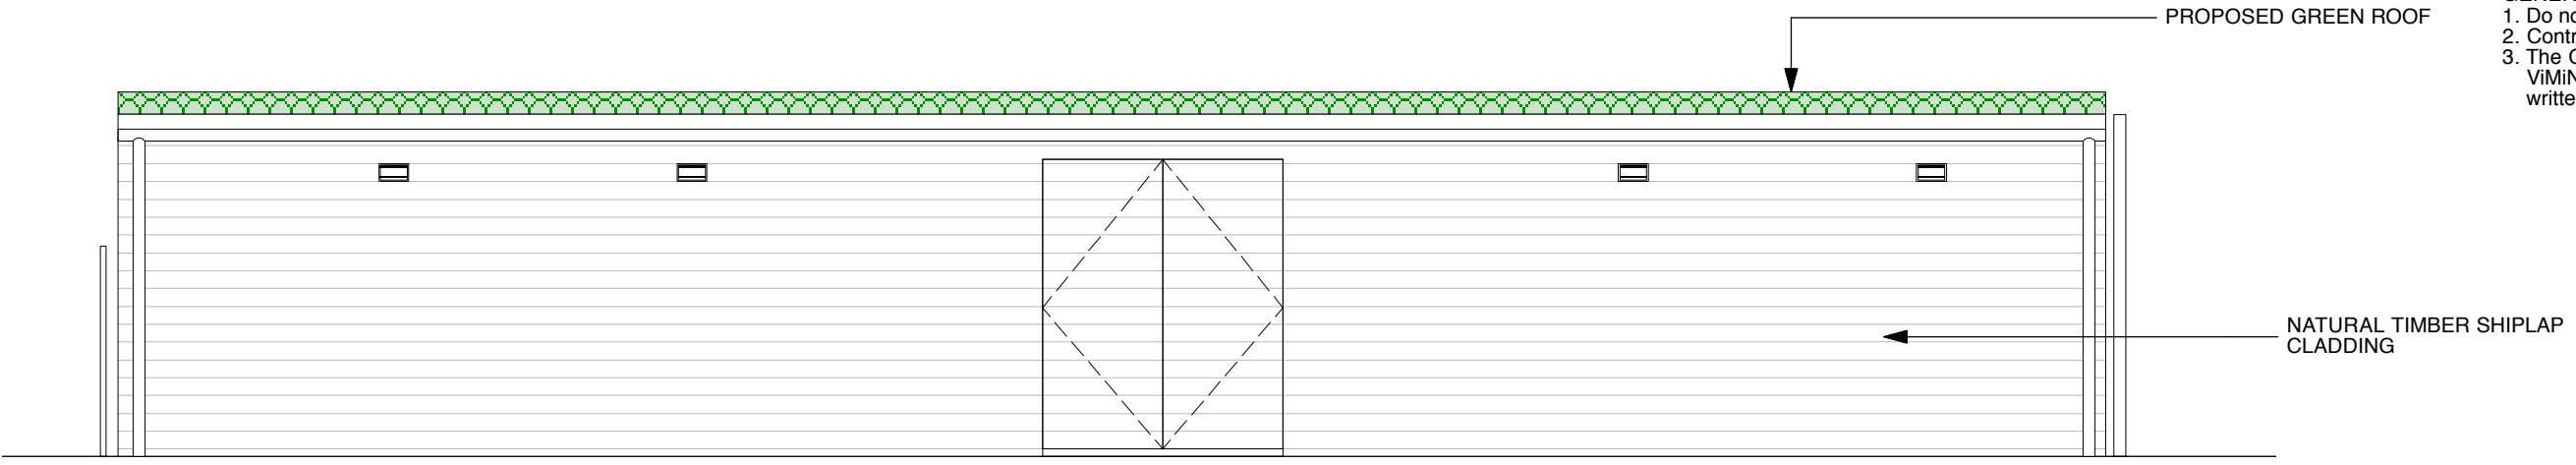

1
24 PROPOSED STORAGE SHED ELEVATION
Scale 1:50

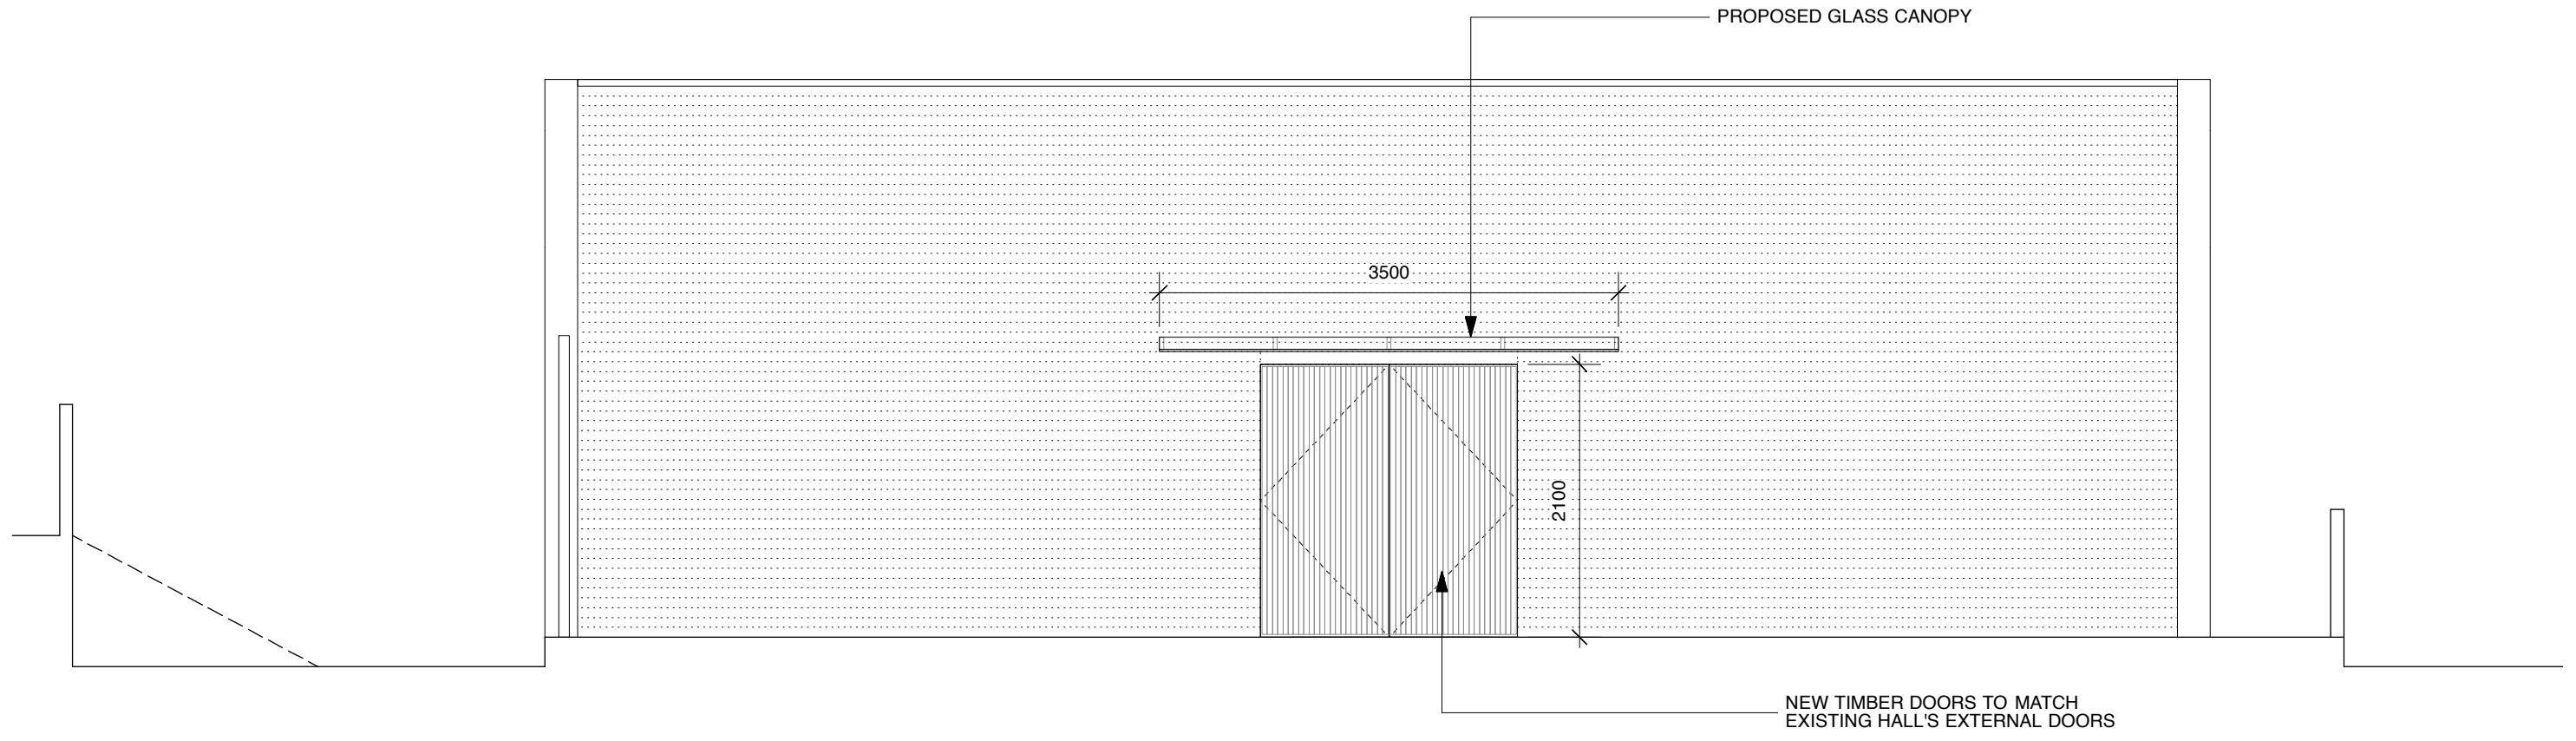

2
24 PROPOSED SIDE ELEVATION WITH NEW DOORS
Scale 1:50

