

GROUND FLOOR AS PROPOSED :

AREA : 1217 sqft

COVERS : 46

HO APPROVED


SHAFTESBURY AVE

NOTES

CONTRACTORS MUST VERIFY ALL DIMENSIONS ON SITE PRIOR TO COMMENCING WORKS.
 ANY DISCREPANCIES NOT BROUGHT TO THE ATTENTION OF O1 CREATIVE BECOME THE RESPONSIBILITY OF THE CONTRACTOR / FABRICATOR INVOLVED.
 THIS DRAWING IS TO BE READ IN CONJUNCTION WITH ALL THE SPECIFICATIONS AND ALL RELEVANT DESIGNER, ENGINEERS SERVICES AND SPECIALIST CONTRACTORS DRAWINGS.
 THE WORKS DESCRIBED IN THIS DRAWING SHALL BE UNDERTAKEN IN ACCORDANCE WITH THE CURRENT HEALTH & SAFETY LEGISLATION AND THE HEALTH & SAFETY DOCUMENTATION PREPARED BY THE PLANNING SUPERVISOR FOR THE PROJECT.

REVISIONS

NO	DESCRIPTION	DATE
A	AMENDED FROM SURVEY RECEIVED	08.12.20
B	TENDER ISSUE	Mar 21
C	UPDATED EQUIPMENT	Mar 21

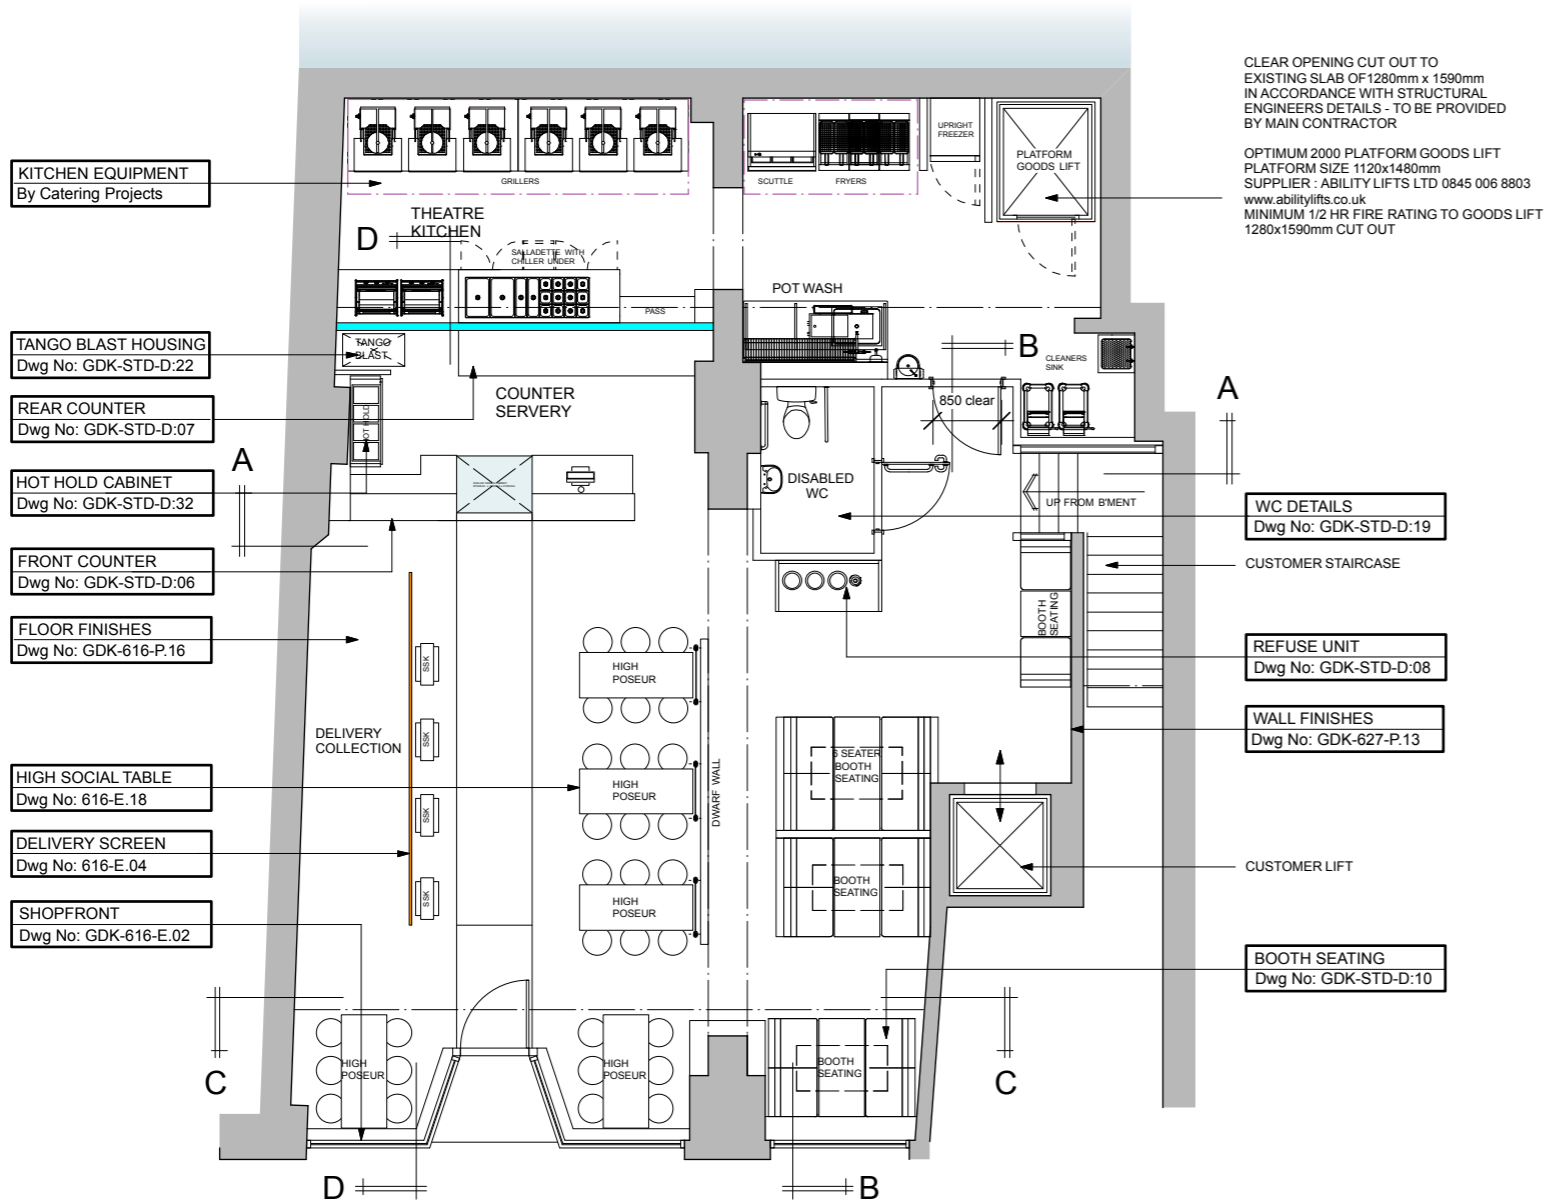

PLAN AS PROPOSED - Ground
Scale 1:100 @ A3

o1 Copyright of this drawing is reserved by o1 creative and issued on condition that it is not copied, reproduced or disclosed, either wholly or in part without the written permission of o1 creative
 65 OLD ST
 LONDON EC1V 9HX
 TEL: 0207 100 1178

PRELIMINARY
PROJECT

119 SHAFTESBURY AVE
 LONDON
 WC2H 8AE

TITLE
GROUND FLOOR AS PROPSOED :

SCALE


1 : 100 @ A3

DATE

OCT 20

DRAWING NO REV

GDK-sha- 616-P:03 C

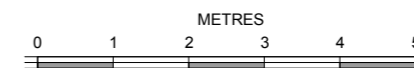

BASEMENT AS PROPOSED :

AREA : 1609sqft

COVERS : 56

HO APPROVED

SHAFTESBURY AVE

NOTES

CONTRACTORS MUST VERIFY ALL DIMENSIONS ON SITE PRIOR TO COMMENCING WORKS.
 ANY DISCREPANCIES NOT BROUGHT TO THE ATTENTION OF O1 CREATIVE BECOME THE RESPONSIBILITY OF THE CONTRACTOR / FABRICATOR INVOLVED.
 THIS DRAWING IS TO BE READ IN CONJUNCTION WITH ALL THE SPECIFICATIONS AND ALL RELEVANT DESIGNER, ENGINEERS SERVICES AND SPECIALIST CONTRACTORS DRAWINGS.
 THE WORKS DESCRIBED IN THIS DRAWING SHALL BE UNDERTAKEN IN ACCORDANCE WITH THE CURRENT HEALTH & SAFETY LEGISLATION AND THE HEALTH & SAFETY DOCUMENTATION PREPARED BY THE PLANNING SUPERVISOR FOR THE PROJECT.

REVISIONS

NO	DESCRIPTION	DATE
A	TENDER ISSUE	Mar 21
C	EQUIPMENT UPDATE	Mar 21

REFUSE UNIT
Dwg No: GDK-STD-D:08

BANQUETTE SEATING
Dwg No: GDK-STD-D:02

LOW SOCIAL TABLE
Dwg No: STD-D:18

WALL FINISHES
Dwg No: GDK-616-P:13


FLOOR FINISHES
Dwg No: GDK-616-P:16

CLEAR OPENING CUT OUT TO EXISTING SLAB OF 1280mm x 1590mm IN ACCORDANCE WITH STRUCTURAL ENGINEERS DETAILS - TO BE PROVIDED BY MAIN CONTRACTOR
 OPTIMUM 2000 PLATFORM GOODS LIFT PLATFORM SIZE 1120x1480mm SUPPLIER: ABILITY LIFTS LTD 0845 006 8803 www.abilitylifts.co.uk MINIMUM 1/2 HR FIRE RATING TO GOODS LIFT 1280x1590mm CUT OUT


KITCHEN EQUIPMENT
By Catering Projects

BOOTH SEATING
Dwg No: GDK-STD-D:10

WC DETAILS
Dwg No: GDK-STD-D:19

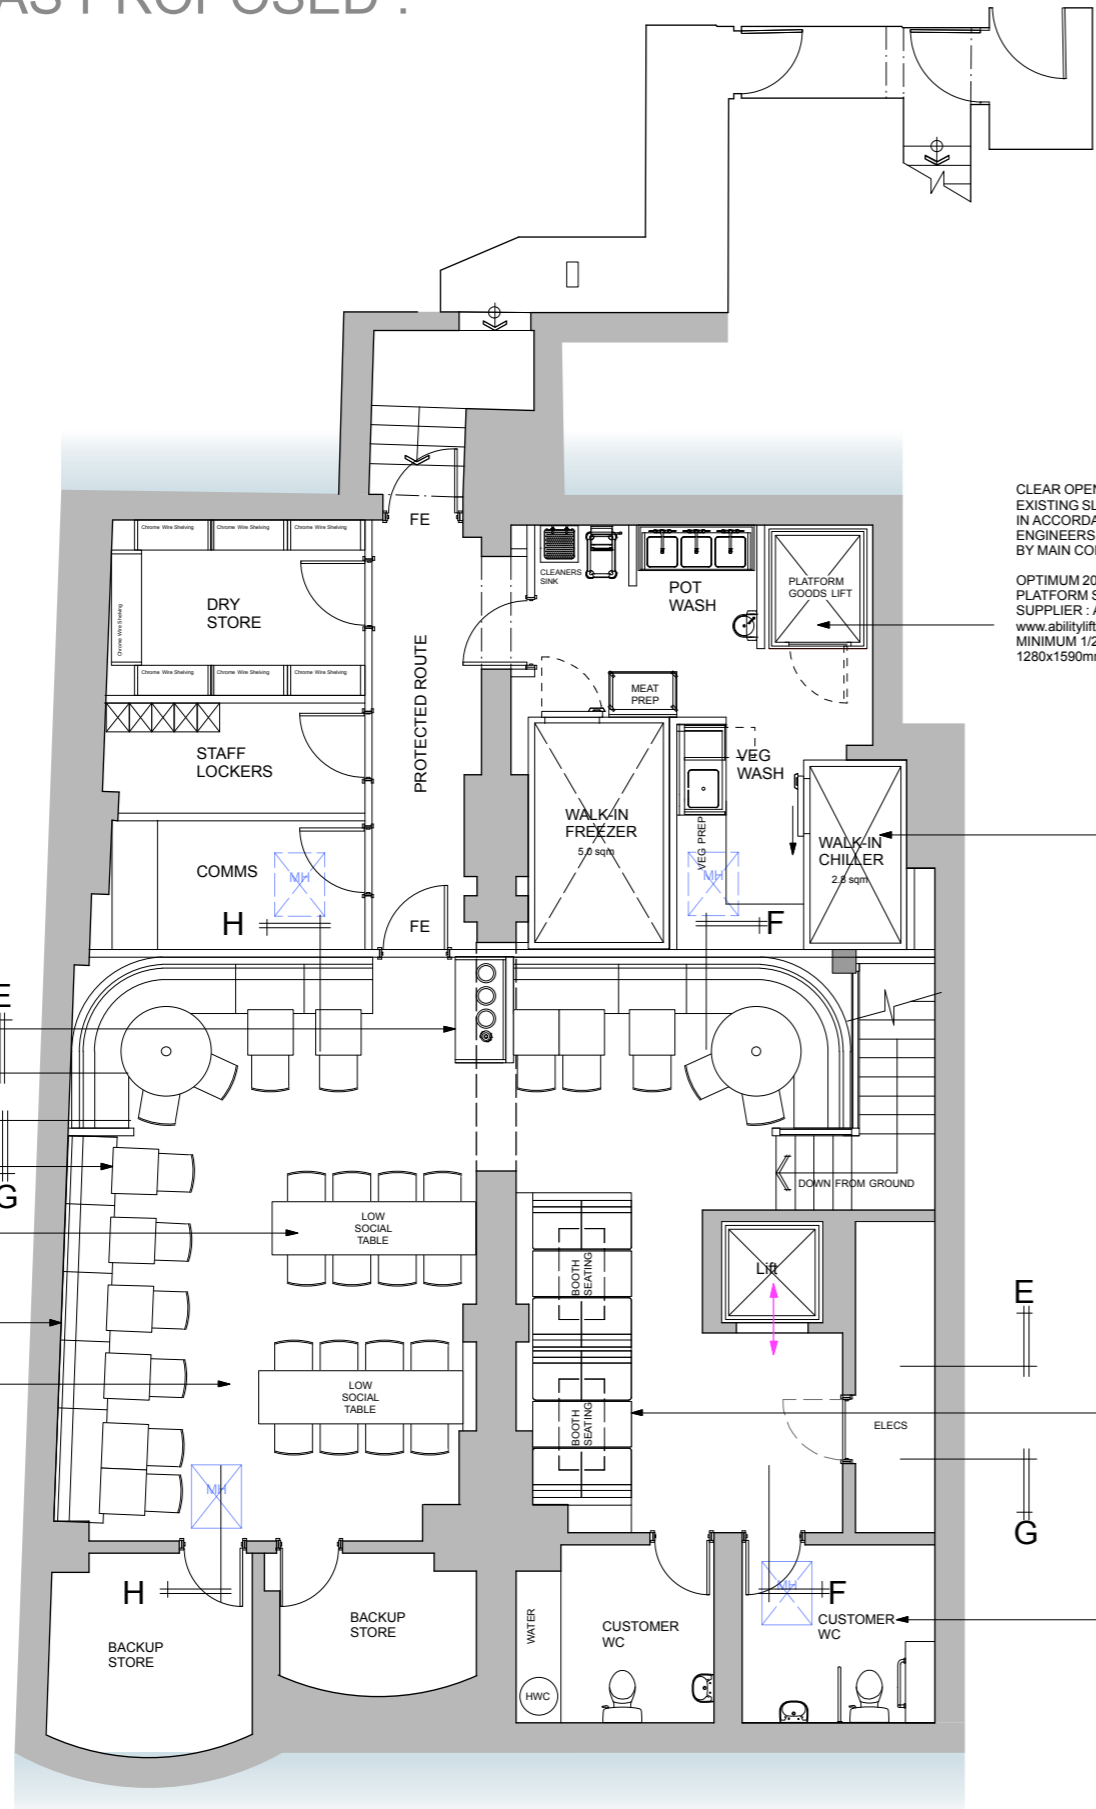

PLAN AS PROPOSED - Basement
Scale 1:100 @ A3

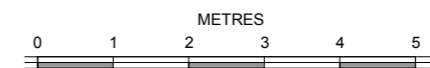

o1 Copyright of this drawing is reserved by o1 creative and issued on condition that it is not copied, reproduced or disclosed, either wholly or in part without the written permission of o1 creative
 65 OLD ST LONDON EC1V 9HX TEL: 0207 100 1178

PRELIMINARY PROJECT

119 SHAFTESBURY AVE LONDON WC2H 8AE

TITLE
BASEMENT AS PROPOSED :

SCALE
1 : 100 @ A3
 DATE
OCT 20
 DRAWING NO REV
 GDK-sha- 616-P:04 C