




213 - 215 Tottenham Court Road  
Front Elevations for Advertising Conscent

v1 20/05/2021

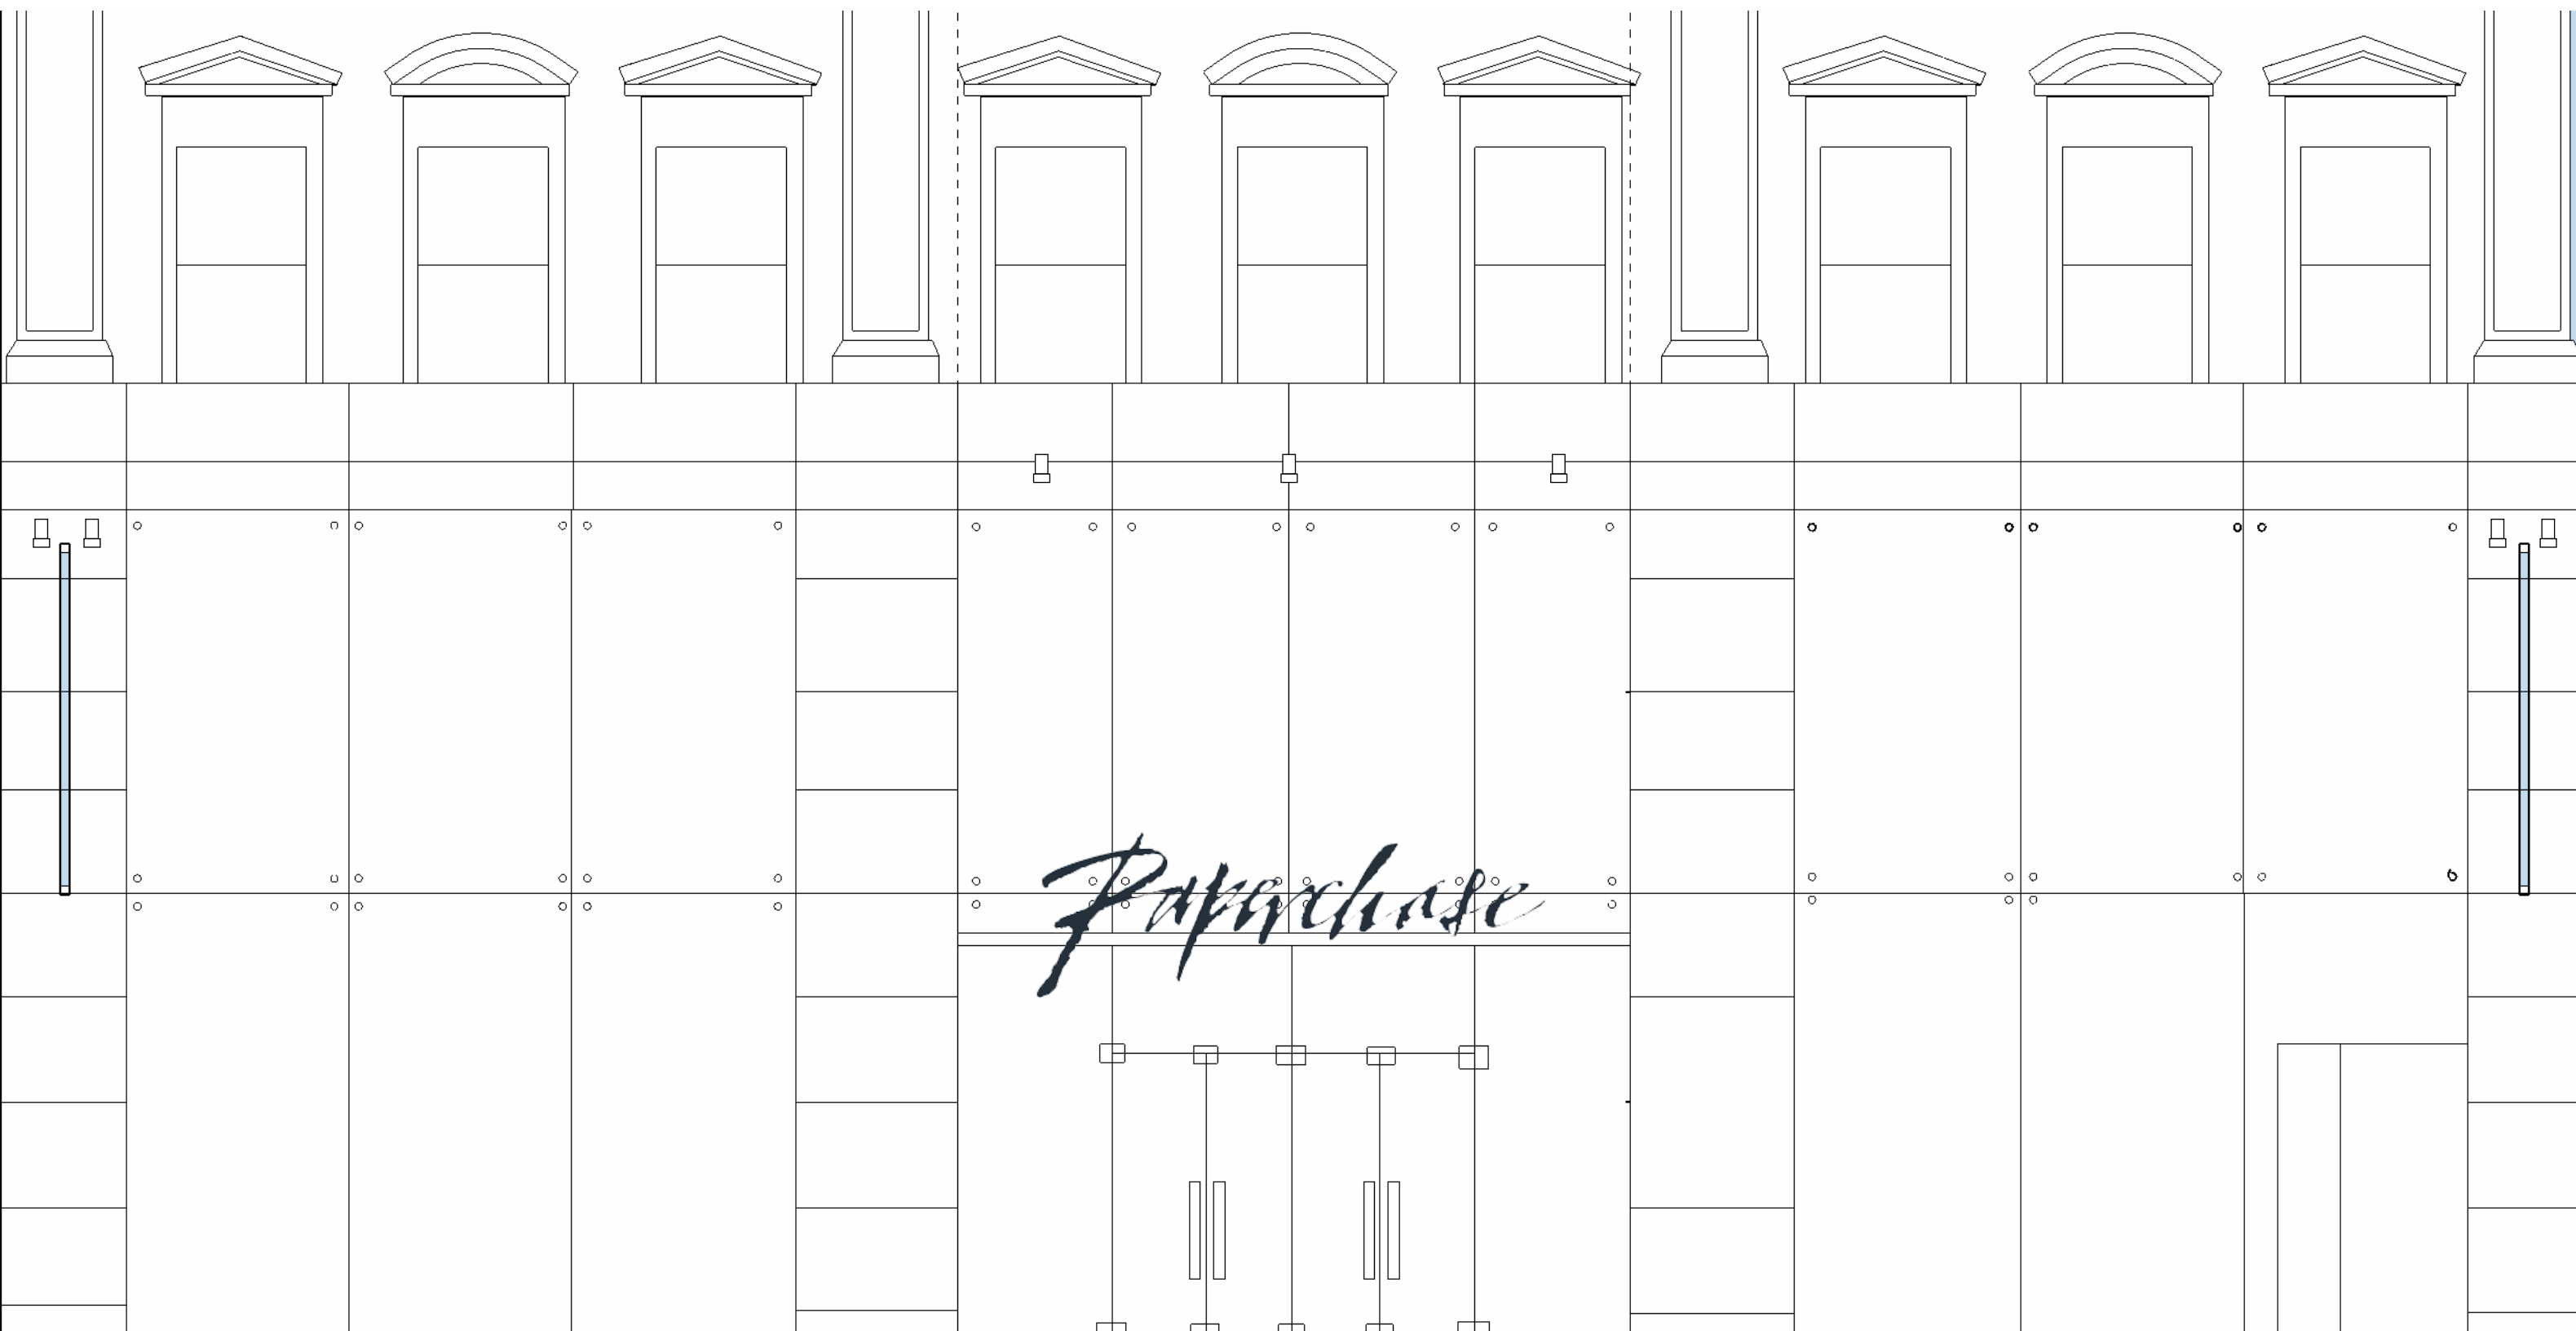



Project	Monopoly Front Advertising	
Subject	Existing Frontage	
Applicant	Gamepath (Monopoly) Ltd	v1
Date	20th May 2021	1:50 @ A3

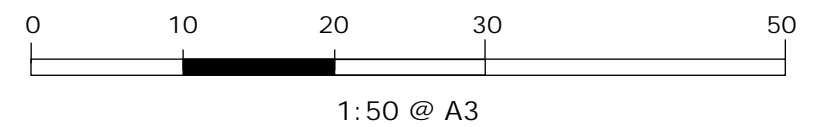

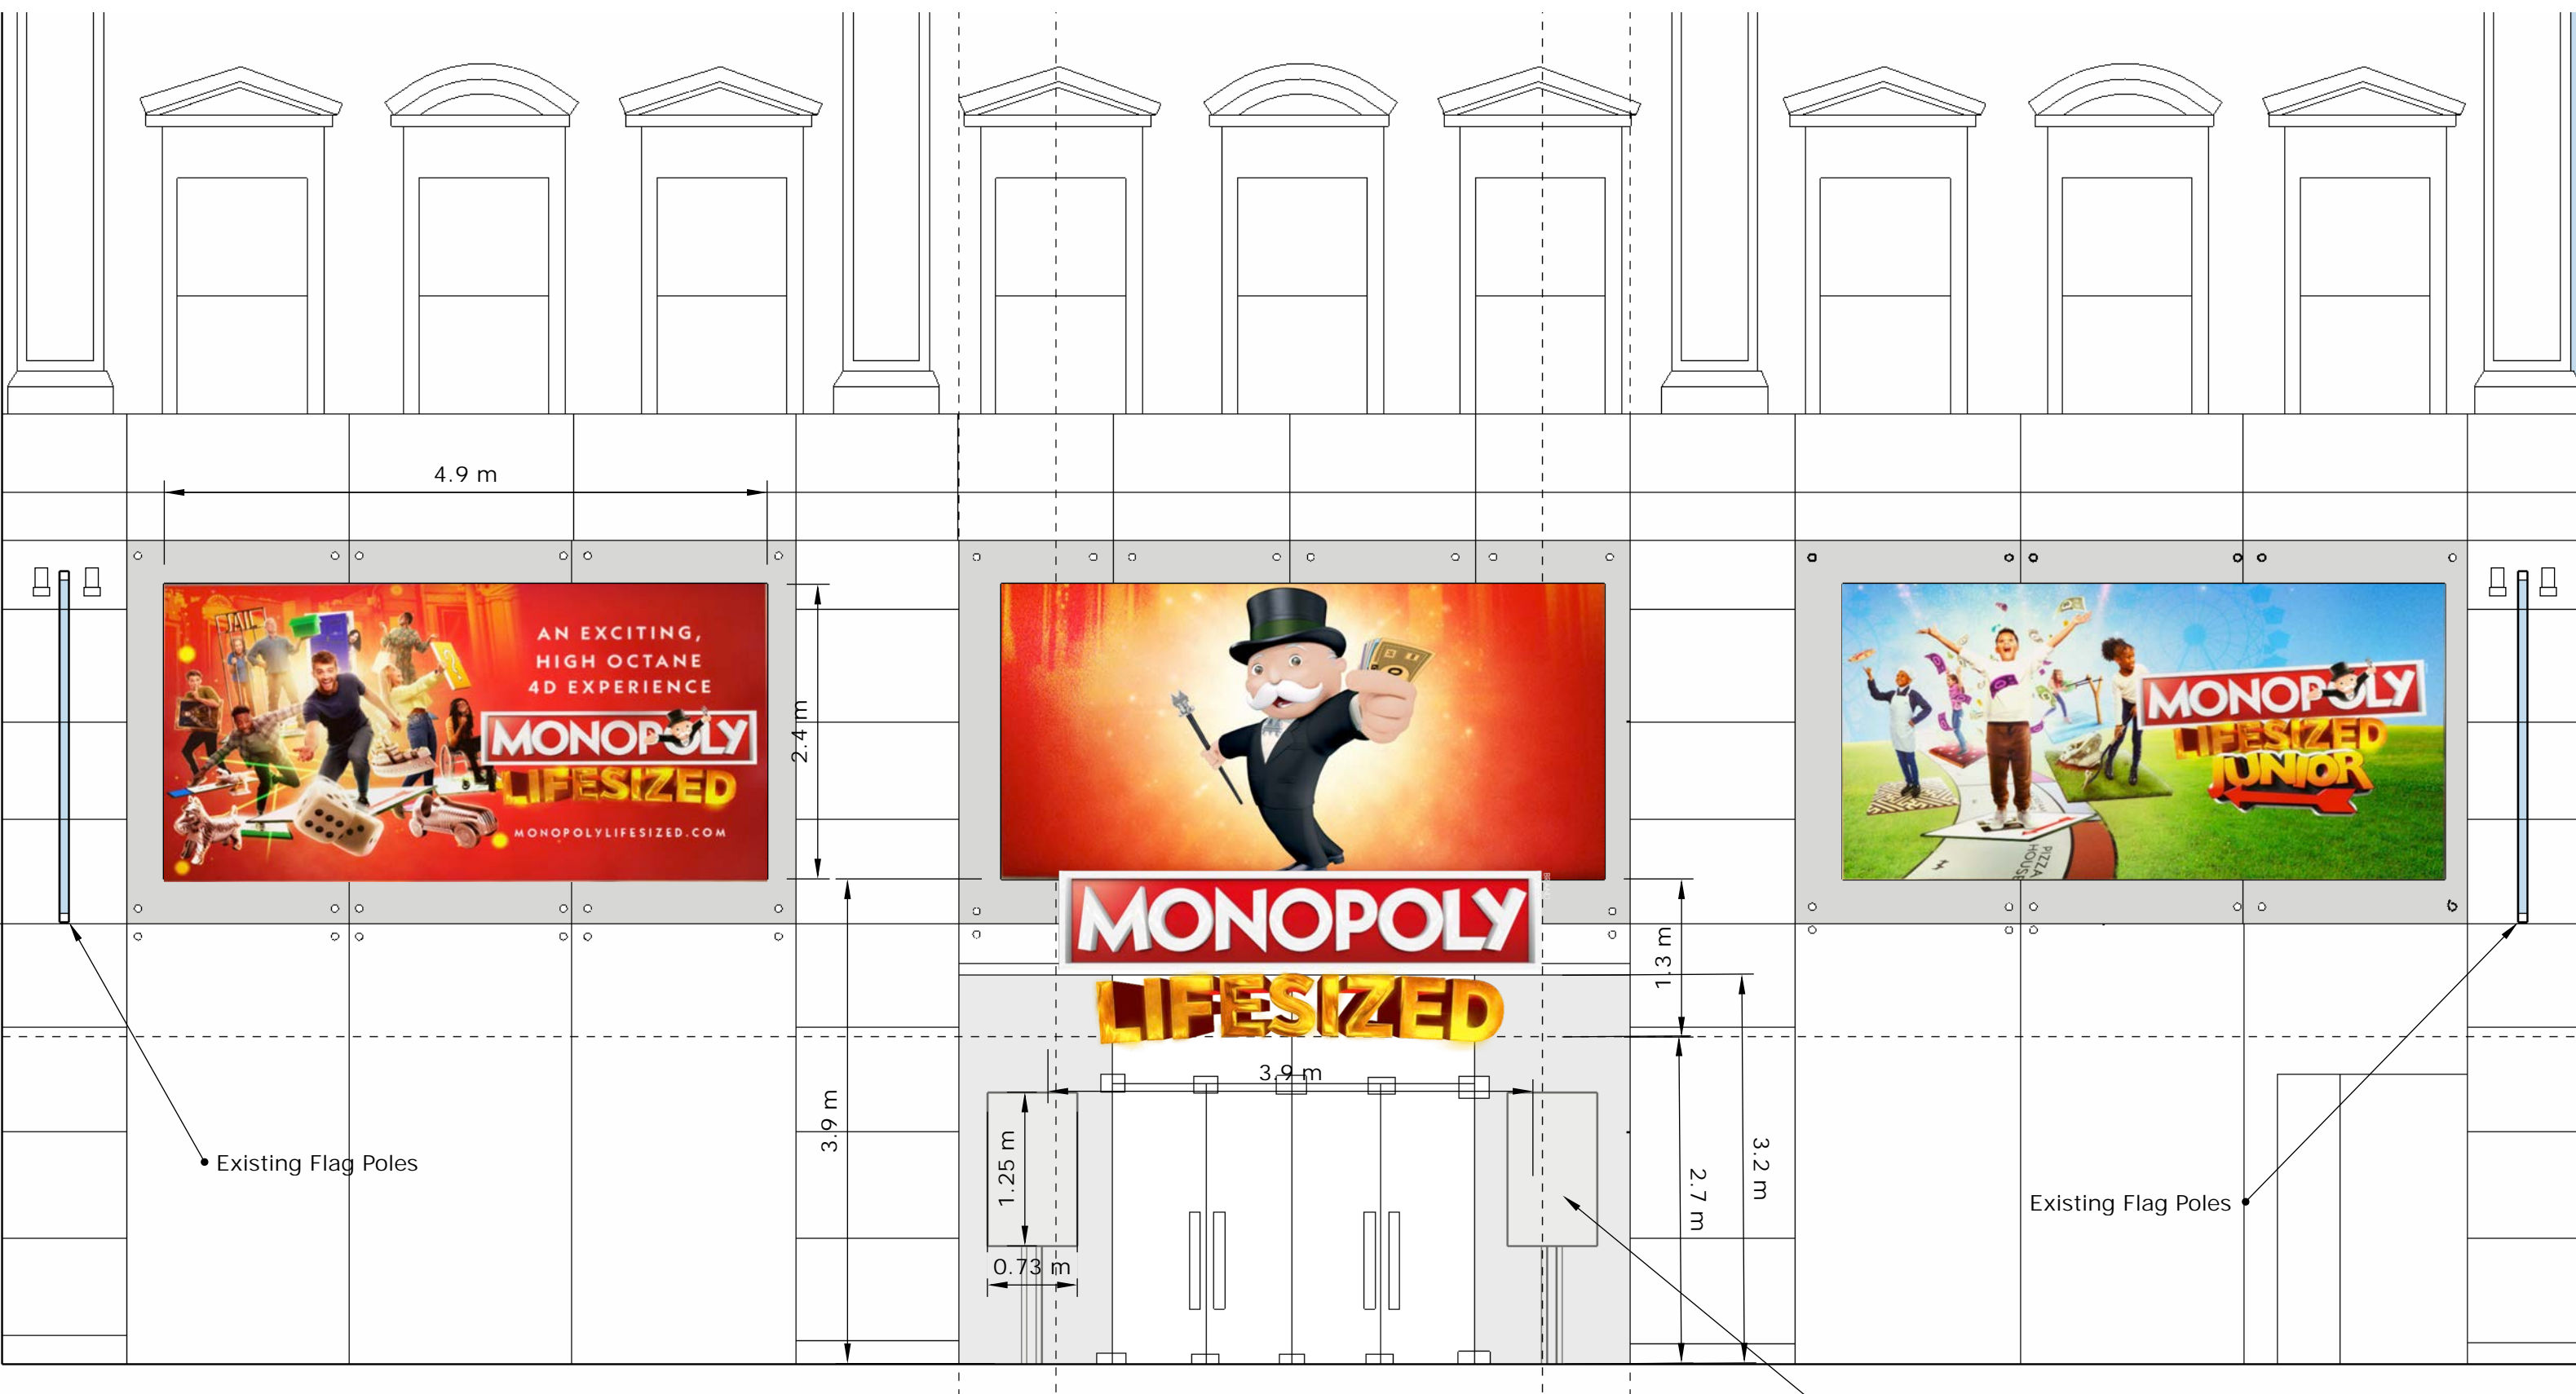



Project	Monopoly Front Advertising	
Subject	Proposed Frontage	
Applicant	Gamepath (Monopoly) Ltd	v1
Date	20th May 2021	1:50 @ A3

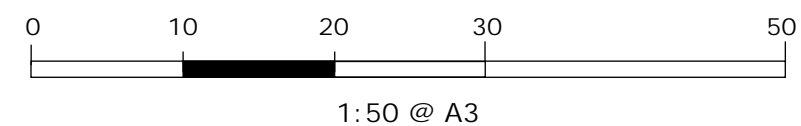

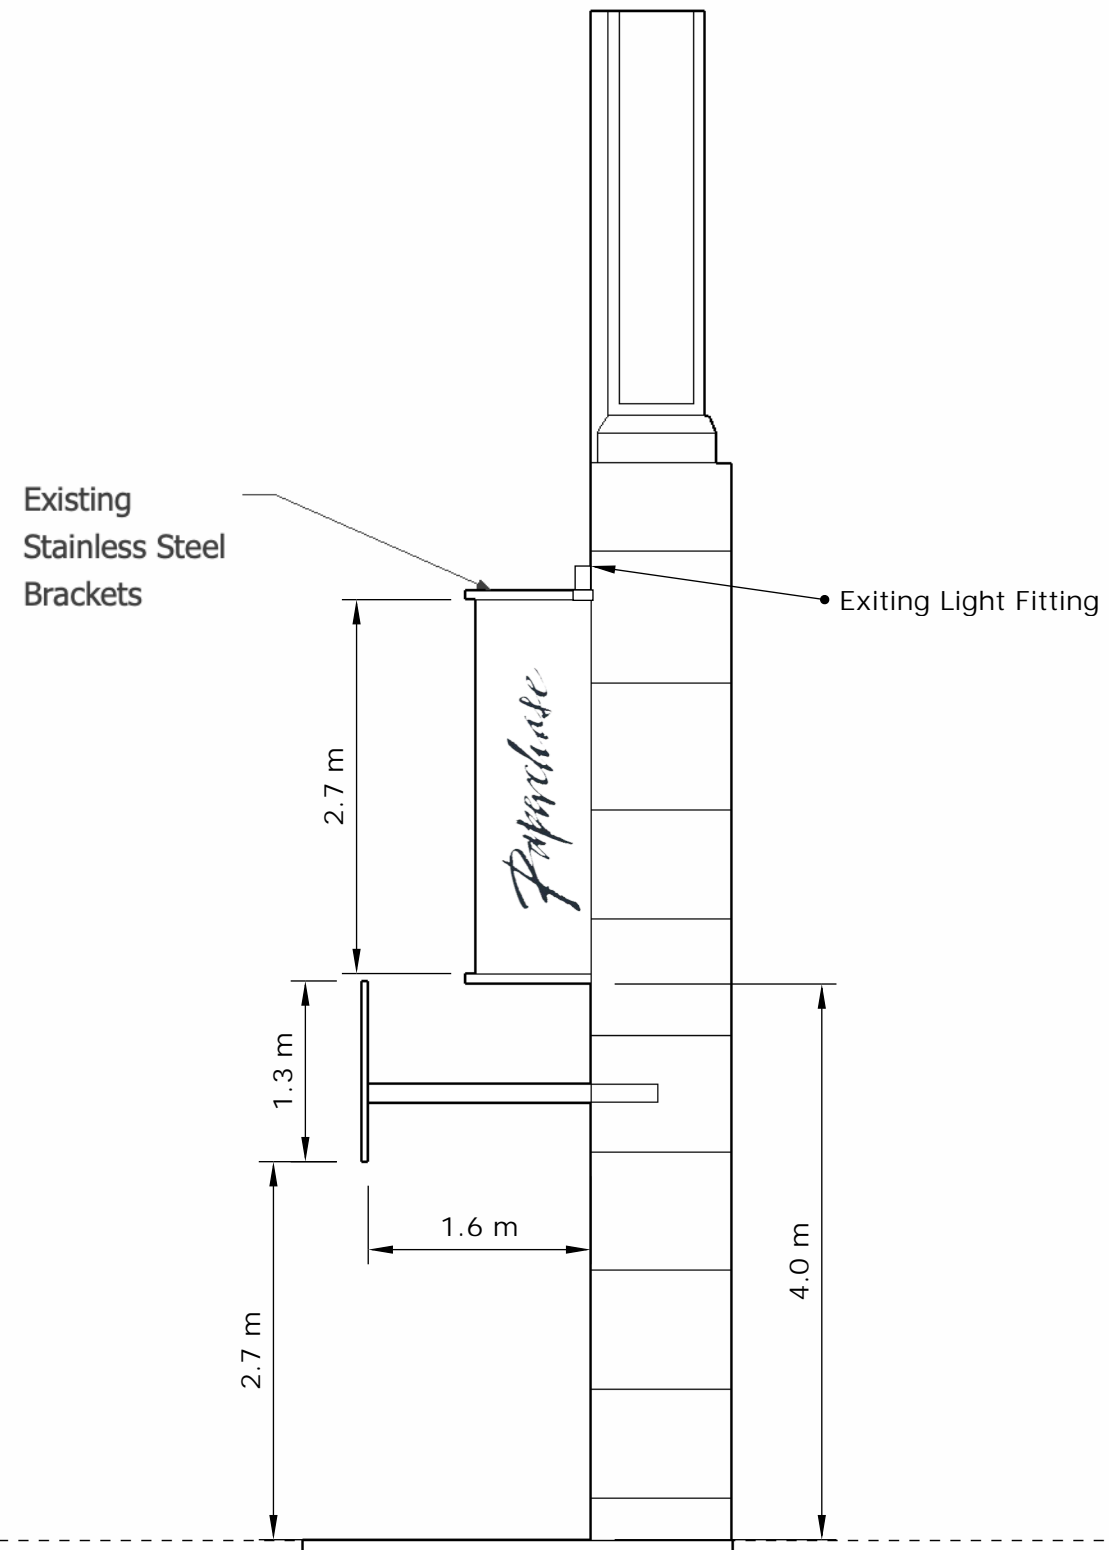


Project	Monopoly Front Advertising	
Subject	Existing Elevation Section	
Applicant	Gamepath (Monopoly) Ltd	v1
Date	20th May 2021	1:50 @ A3

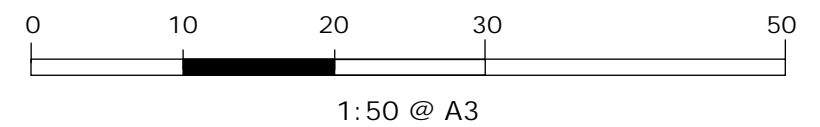

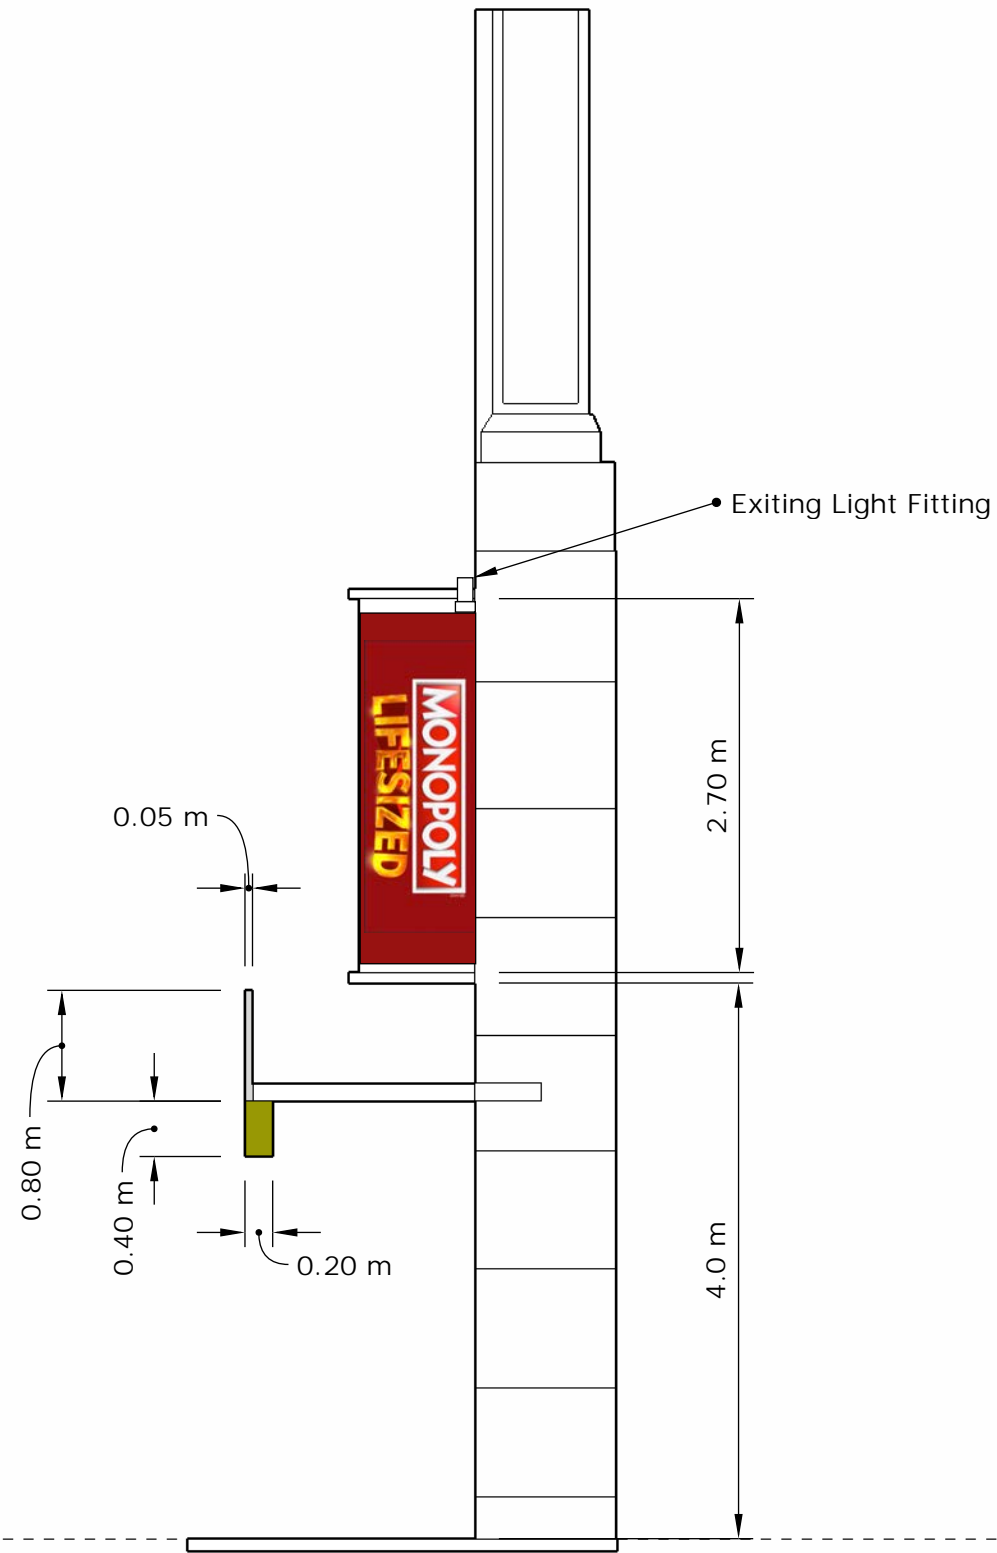


Project	Monopoly Front Advertising	
Subject	Proposed Elevation Section	
Applicant	Gamepath (Monopoly) Ltd	v1
Date	20th May 2021	1:50 @ A3

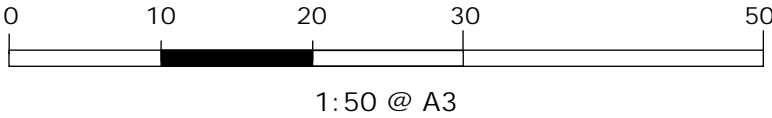



Internally applied vinyl

Project	Monopoly Front Advertising	
Subject	First Floor Adverts Top Left	
Applicant	Gamepath (Monopoly) Ltd	v1
Date	20th May 2021	1:20 @ A3

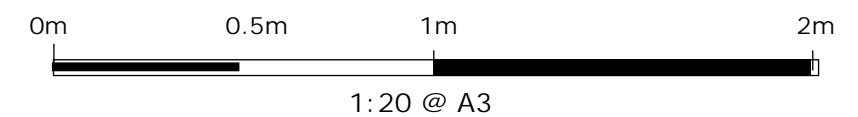






Internally applied vinyl


Project	Monopoly Front Advertising	
Subject	First Floor Adverts Centre	
Applicant	Gamepath (Monopoly) Ltd	v1
Date	20th May 2021	1:20 @ A3

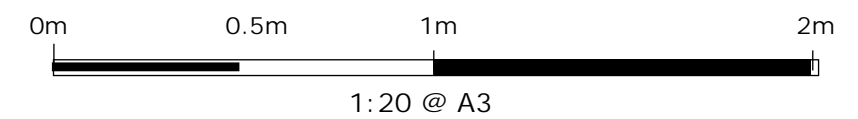




Internally applied vinyl


Project	Monopoly Front Advertising	
Subject	First Floor Adverts Top Right	
Applicant	Gamepath (Monopoly) Ltd	v1
Date	20th May 2021	1:20 @ A3

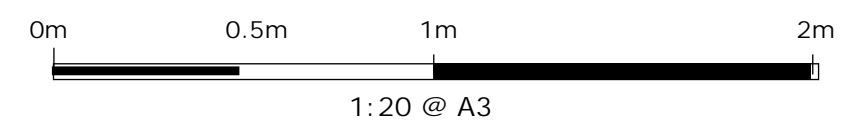




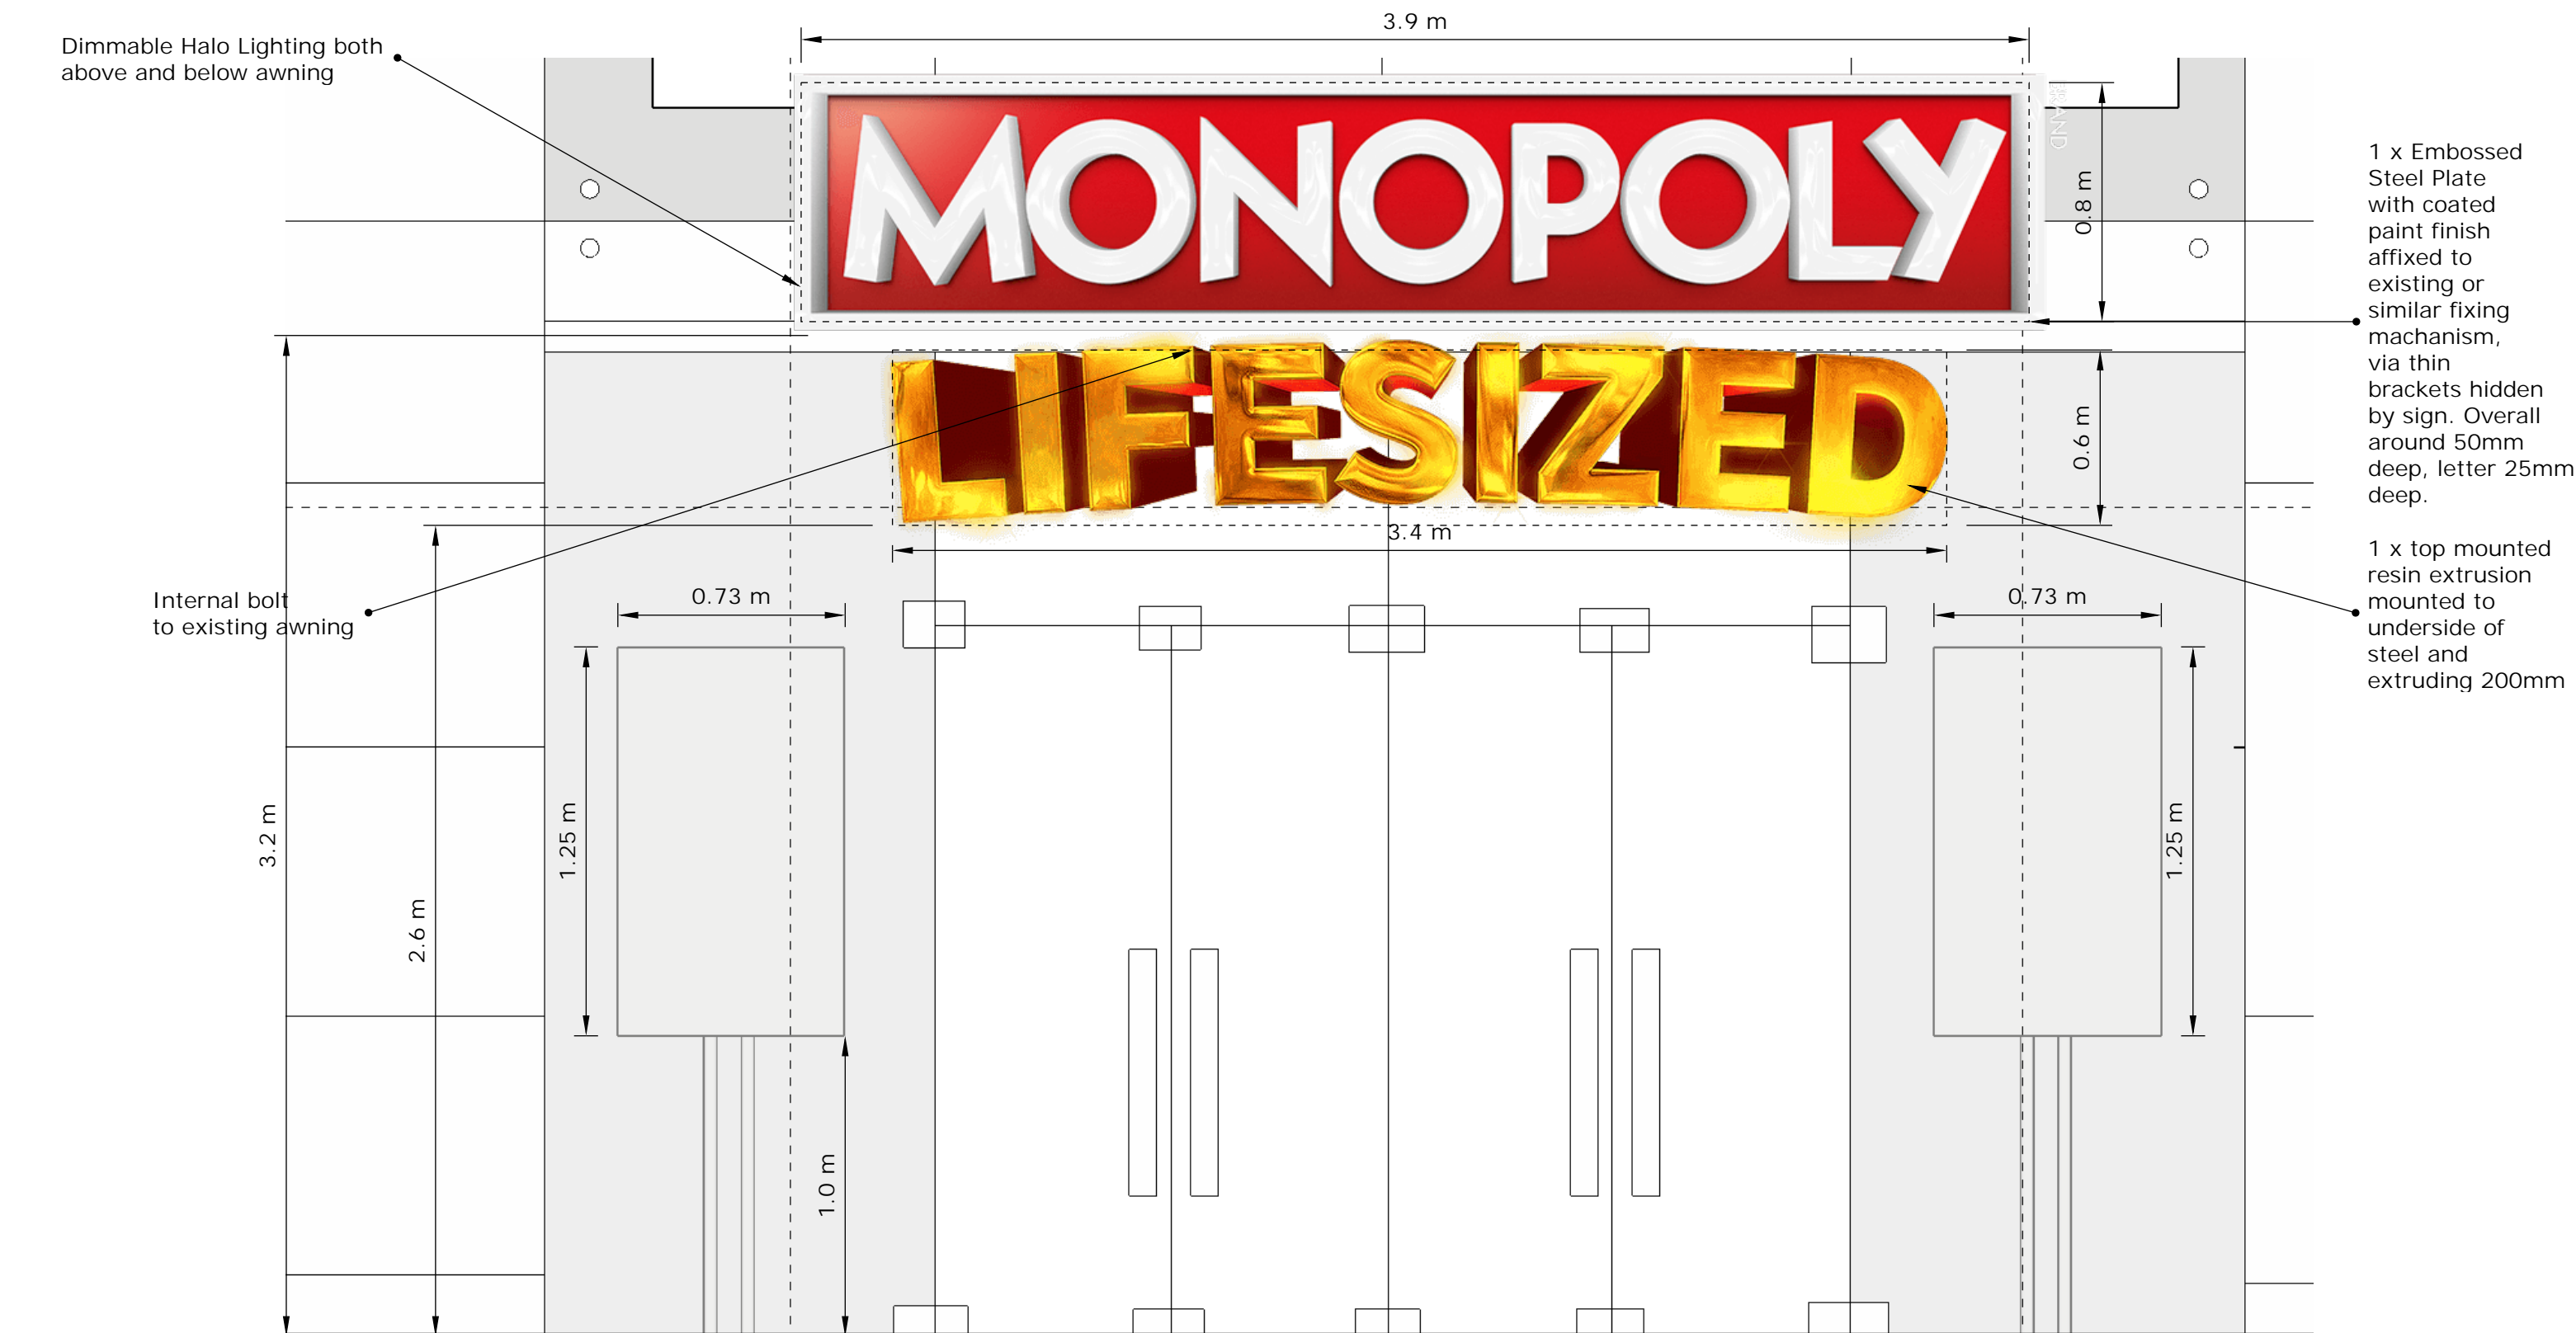

Project	Monopoly Front Advertising	
Subject	Ground Floor Signage and Digital Displays	
Applicant	Gamepath (Monopoly) Ltd	v1
Date	20th May 2021	1:20 @ A3

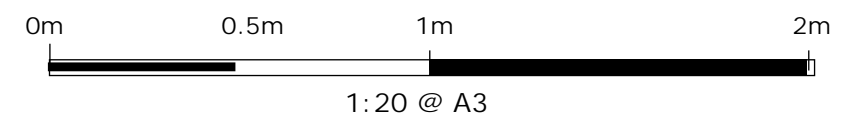

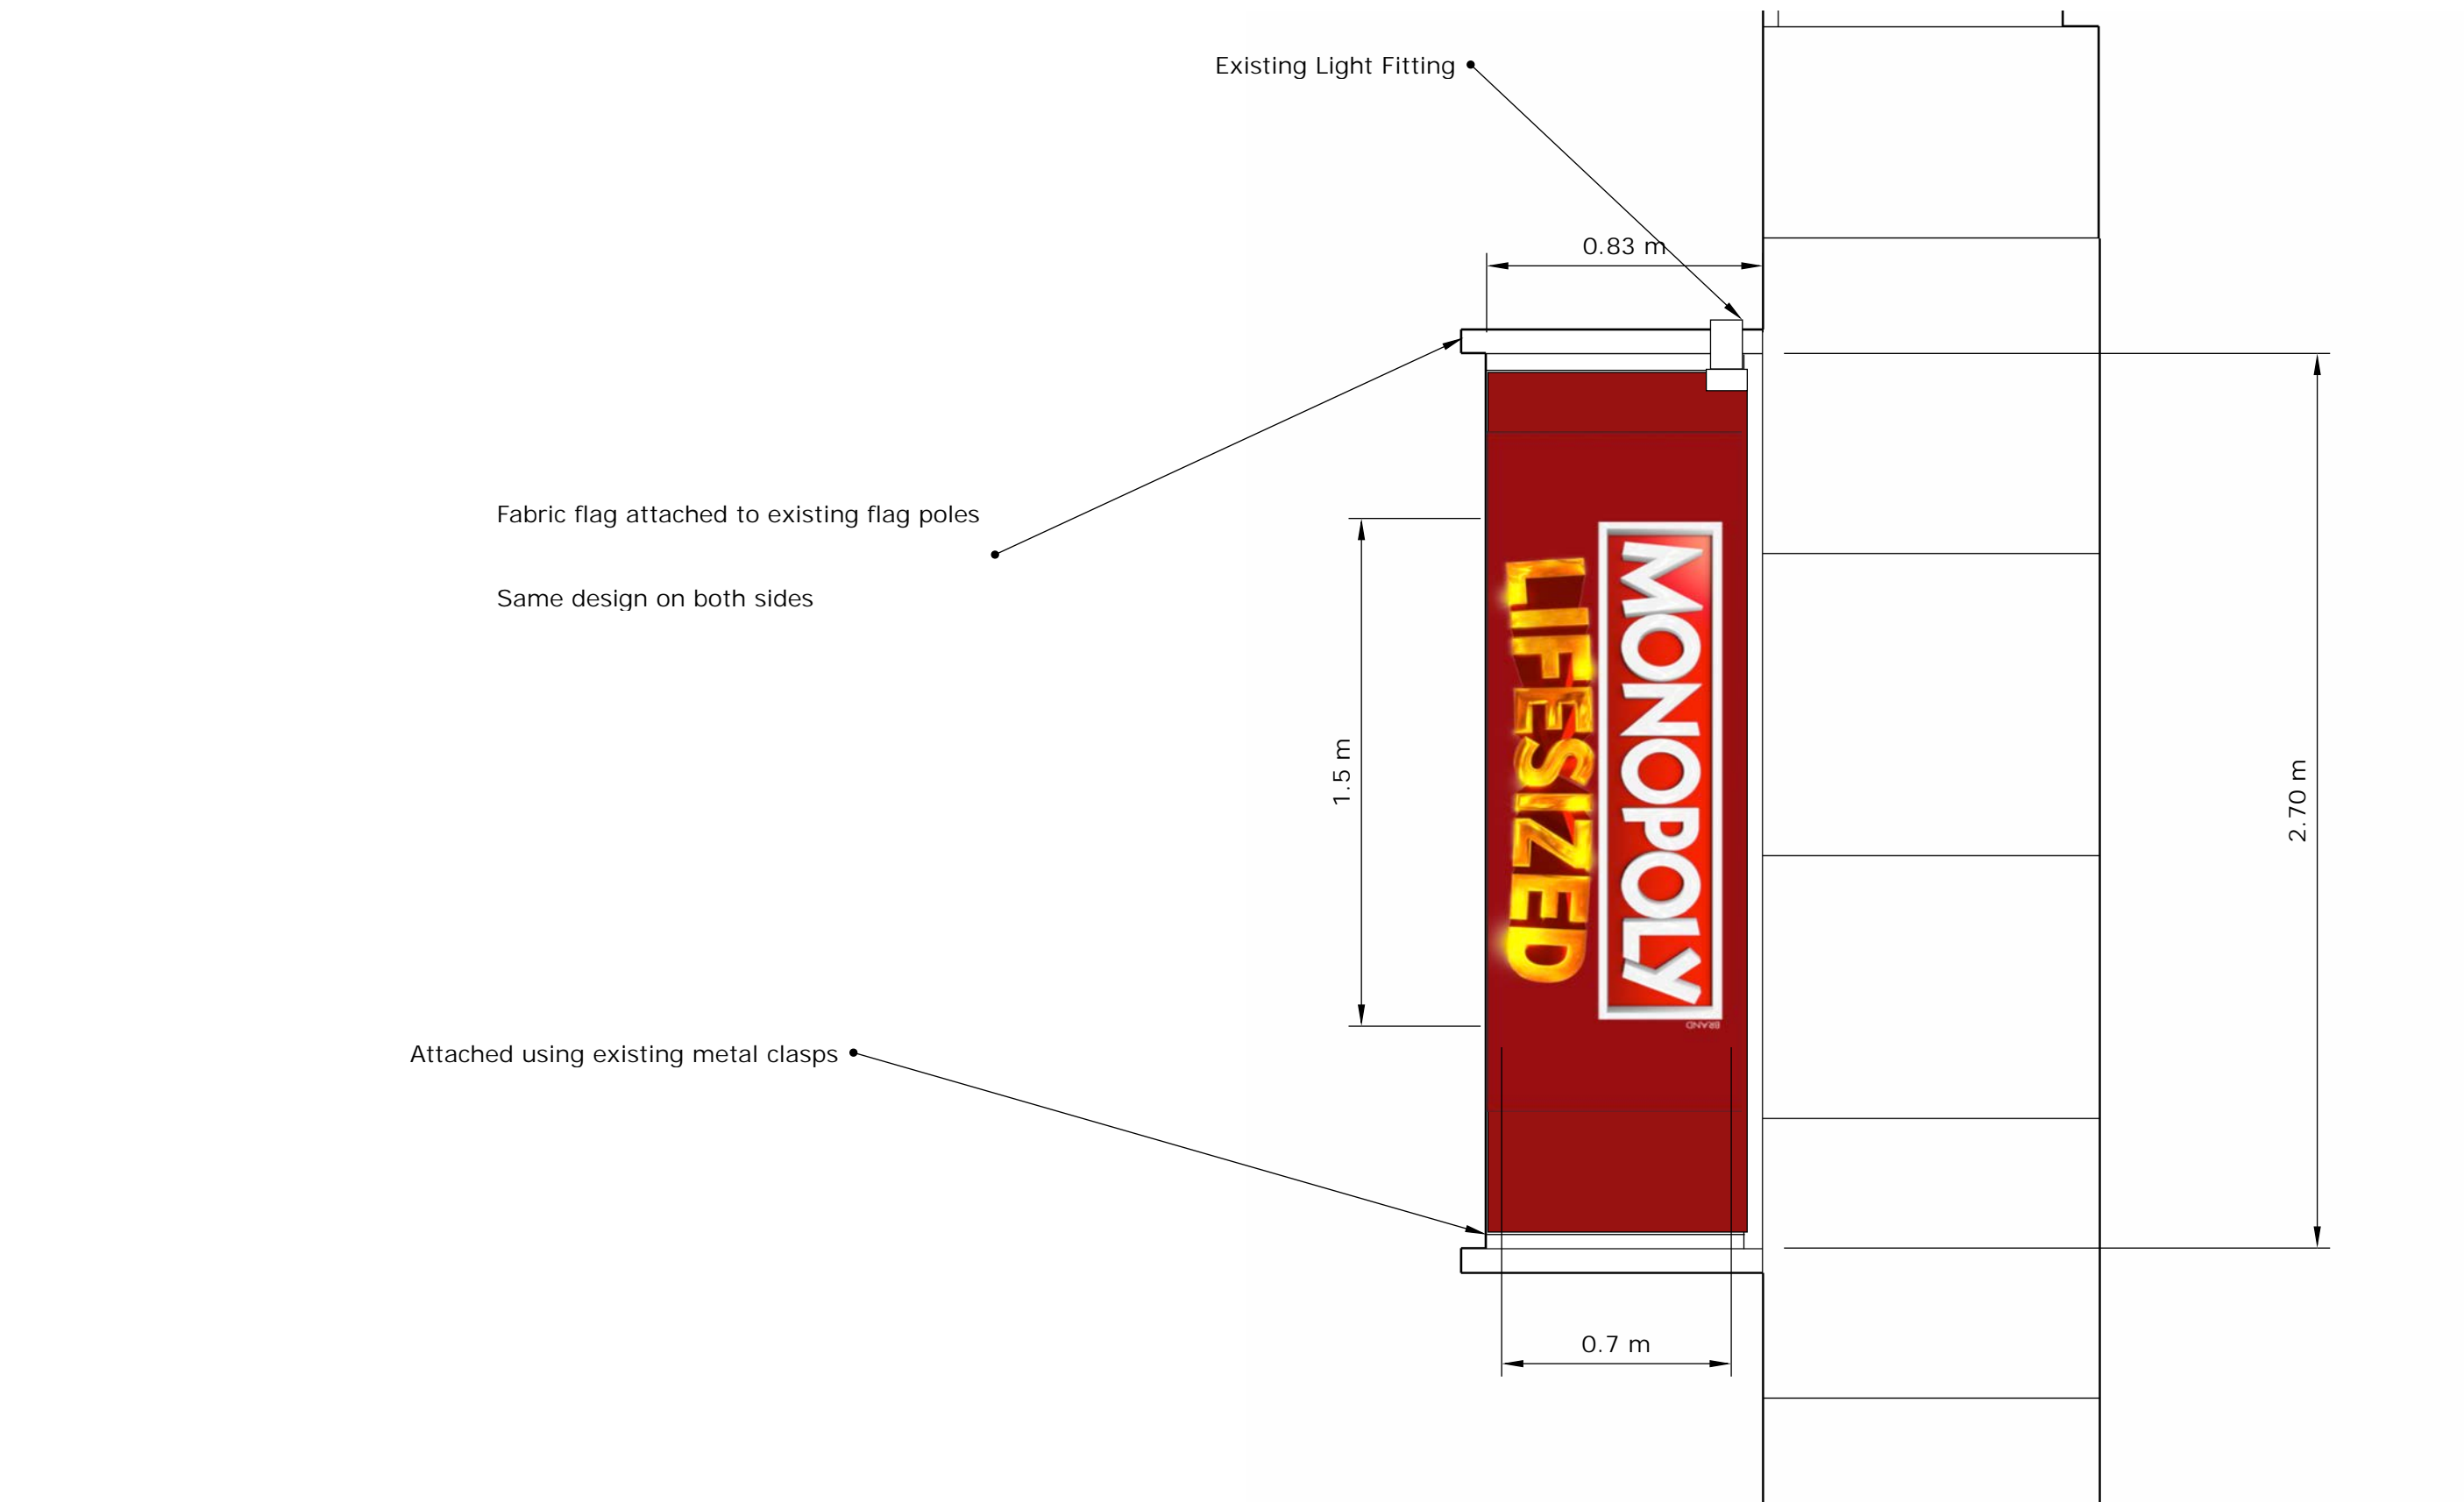

Project	Monopoly Front Advertising	
Subject	First Floor Adverts Top Left	
Applicant	Gamepath (Monopoly) Ltd	v1
Date	20th May 2021	1:20 @ A3