


77 Canfield Gardens, NW6 3EA

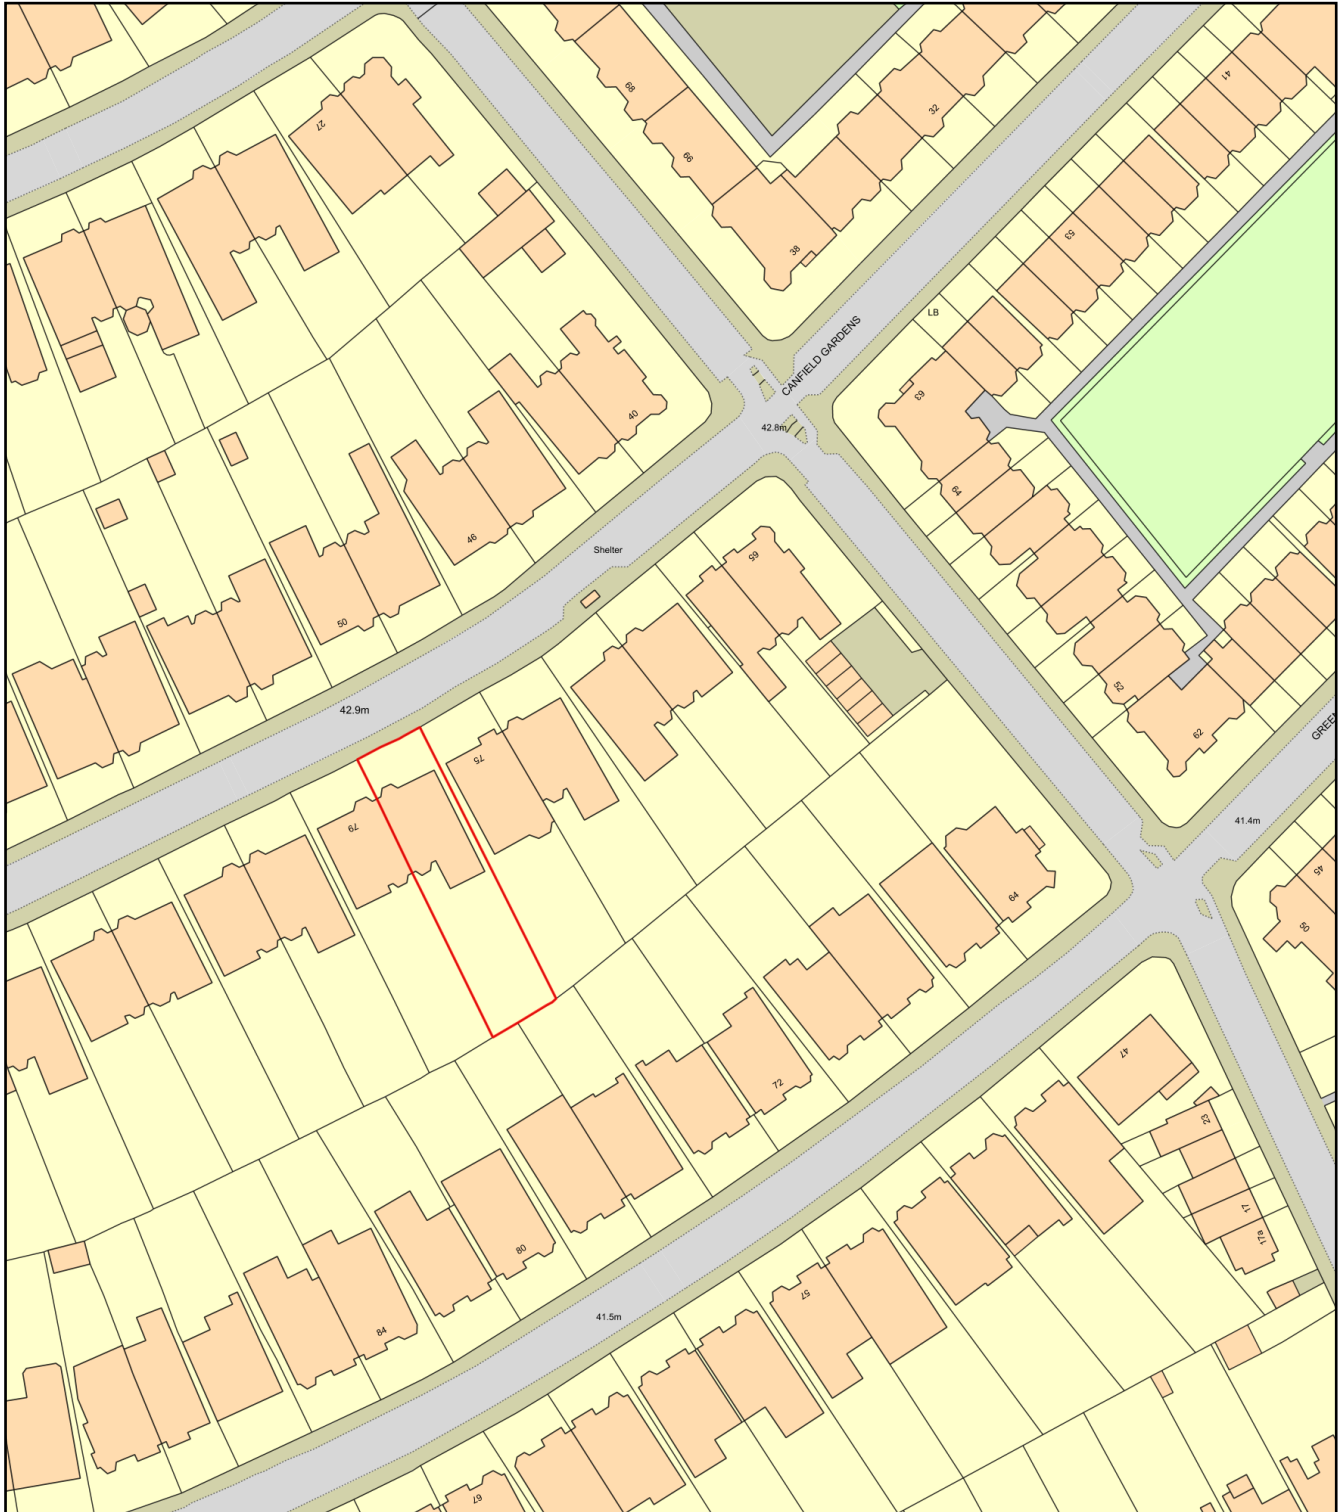

0 50
Metres



Plan Produced for: Shackadelic Ltd

Date Produced: 10 May 2021

Plan Reference Number: TQRQM21130143352327

Scale: 1:1250 @ A4