


01 Lower Ground Floor
1:50 @ A1

Doors LGF

Door	Type	Type	Notes
01	DE -1	Existing	No change
02	DE -1	Existing	No change
01	DI -1	New	n/a
02	DI -1	Existing	Sanded and re-stained
03	DI -1	Existing	Sanded and re-stained
04	DI -1	Existing	Sanded and re-stained
05	DI -1	Existing	Sanded and re-stained
06	DI -1	Existing	Sanded and re-stained

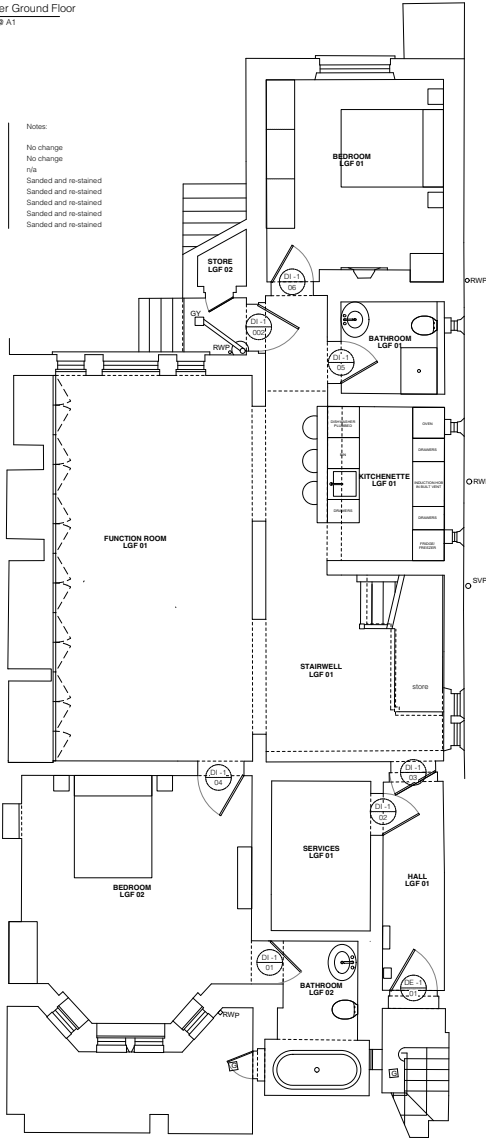


Skirting, & Walls LGF

Room	Skirting	Walls
HALL LGF 01	sanded and re-stained	new to match, white
SERVICES LGF 01	new to match, white	new to match, white
BEDROOM LGF 02	new to match, white	new to match, white
BATHROOM LGF 02	sanded and re-stained	sanded and re-stained
STAIRWELL LGF 01	new to match, white	new to match, white
FUNCTION ROOM LGF 01	new to match, white	new to match, white
KITCHENETTE LGF 01	new to match, white	new to match, white
BATHROOM LGF 01	new to match, white	new to match, white
STORE LGF 02	new to match, white	new to match, white
BEDROOM LGF 01	new to match, white	new to match, white

02 Upper Ground Floor
1:50 @ A1

Doors UGF

Door	Type	Type	Notes
01	DE 0	Existing	No change
02	DE 0	Existing	No change
01	DI 0	Existing	Sanded and re-stained
02	DI 0	Existing	Sanded and re-stained
03	DI 0	Existing	Sanded and re-stained
04	DI 0	New	n/a
05	DI 0	Existing	Sanded and re-stained
06	DI 0	Existing	Sanded and re-stained
07	DI 0	Existing	Sanded and re-stained

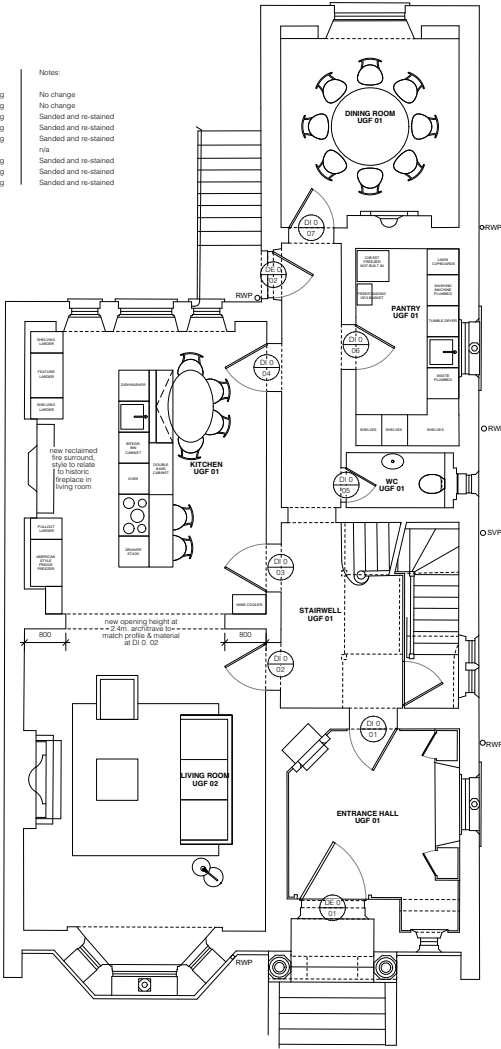


Skirting & Walls UGF

Room	Skirting	Walls
ENTRANCE HALL UGF 01	sanded and stained	new to match, white
LIVING ROOM UGF 02	new to match, white	new to match, white
STAIRWELL UGF 01	new to match, white	new to match, white
KITCHEN UGF 01	new to match, white	new to match, white
WC UGF 01	new to match, white	new to match, white
PANTRY UGF 01	new to match, white	new to match, white
DINING ROOM UGF 01	new to match, white	new to match, white

03 First Floor
1:50 @ A1

Doors 1F

Door	Type	Type	Notes
01	DI 1	Existing	Sanded and re-stained
02	DI 1	Existing	Sanded and re-stained
03	DI 1	Existing	Sanded and re-stained
04	DI 1	New	n/a
05	DI 1	New	n/a
06	DI 1	Existing	Sanded and re-stained
07	DI 1	Existing	Sanded and re-stained

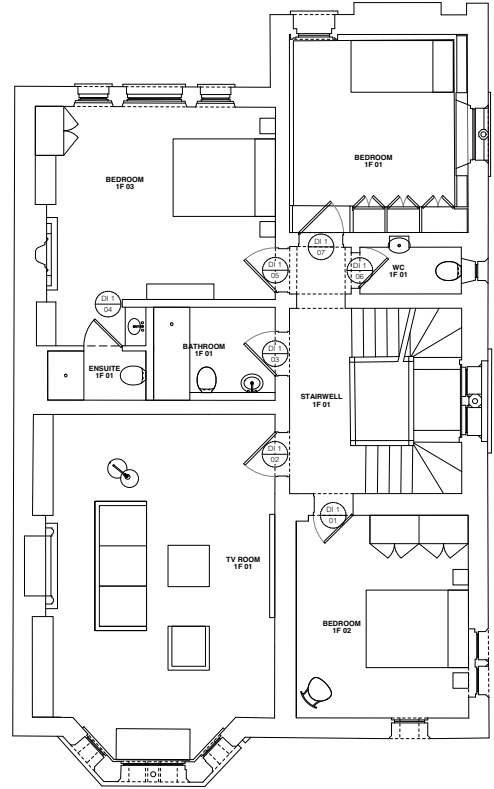

Skirting & Walls 1F

Room	Skirting	Walls
BEDROOM 1F 02	new to match, white	new to match, white
TV ROOM 1F 01	new to match, white	new to match, white
STAIRWELL 1F 01	new to match, white	new to match, white
BATHROOM 1F 01	new to match, white	new to match, white
ENSUITE 1F 01	new to match, white	new to match, white
BEDROOM 1F 01	new to match, white	new to match, white
WC 1F 01	new to match, white	new to match, white

© Drawing is copyright
Do not scale. All dimensions to be checked on site.
All construction, materials, workmanship etc to meet The National Building Regulations and Codes of Practice.
All discrepancies within these drawings are to be immediately reported to Contract Administrator.
No unilateral action to be taken by contractor.

Rev	Date	Description

Status:
PLANNING

Scale bar 1:50 @ A1

0 1 2 3 m

Project:
52 OAKLEY SQUARE

Drawing Title:
LGF, UGF, 1F PROPOSED PLANS

Scale:
1:50 @ A1
1:100 @ A3

Job No:
2006


Drawing No:
A150

Date:
9 MAR 2021

Revision:



Doors 2F

Door	Type	Condition	Notes
01	DI 2	Existing	Sanded and re-stained
02	DI 2	Existing	Sanded and re-stained
03	DI 2	New	n/a
04	DI 2	New	n/a
05	DI 2	Existing	Sanded and re-stained
06	DI 2	New	Folding door
07	DI 2	New	Double door
01	DI 3	Existing	Sanded and re-stained
02	DI 3	Existing	Sanded and re-stained
03	DI 3	Existing	Sanded and re-stained

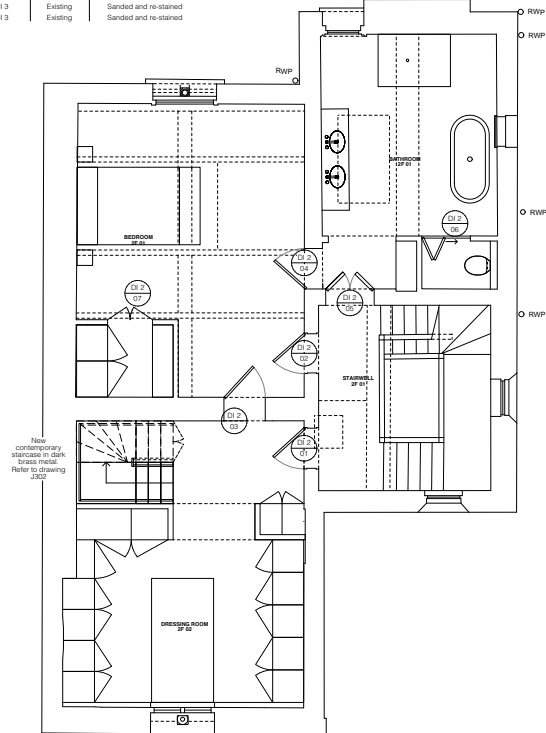

Skirting, Ceiling & Walls 2F

Room	Skirting	Walls
DRESSING ROOM 2F 02	new to match, white	painted white, window frames painted white
STAIRWELL 2F 01	sanded and stained	painted white, star upright paneling and window frames sanded and re-stained
BEDROOM 2F 01	new to match, white	plastered and painted white, window frames painted white
BATHROOM 2F 01	stone upstand	plastered and painted light grey
STONE 3F 01	new to match, white	no change
STUDY 3F 01	new to match, white	no change
LOFT 3F 01	new to match, white	no change

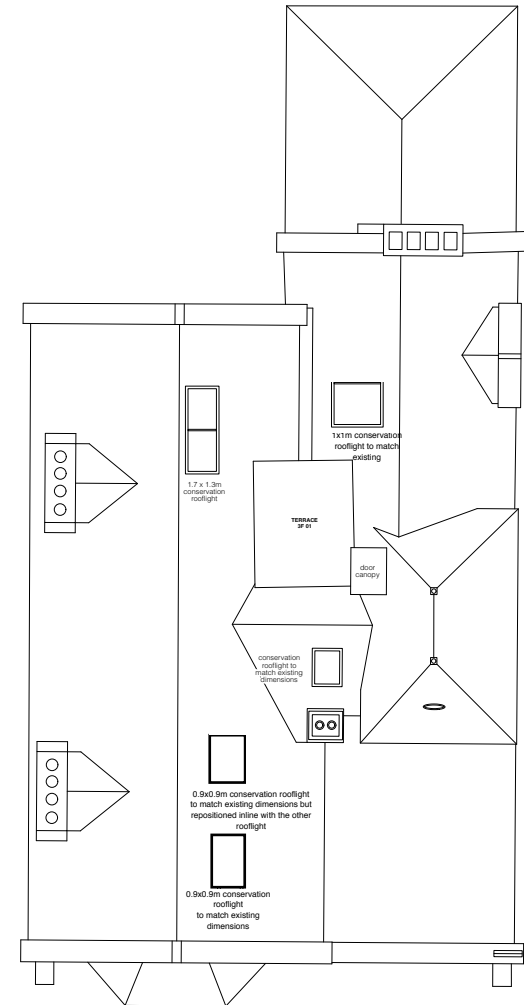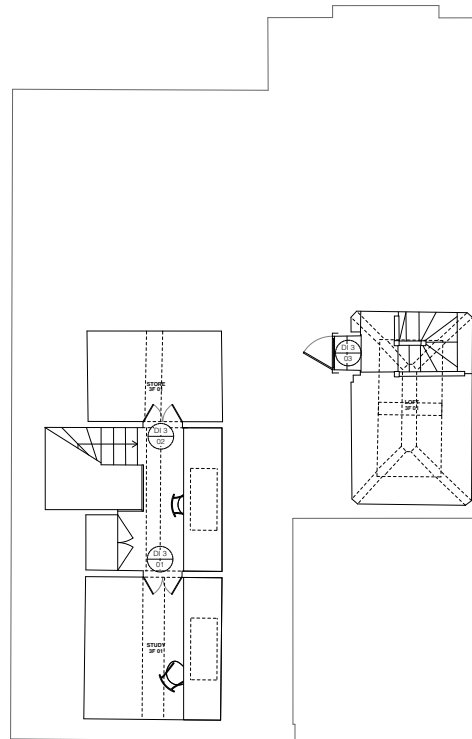

NOTE:
All existing plastic drainpipes to
be replaced with traditional metal
drainpipes in black



© Drawing is copyright
Do not scale. All dimensions to be checked on site.
All construction, materials, workmanship etc to meet The National
Building Regulations and Codes of Practice.
All discrepancies within these drawings are to be immediately
reported to Contract Administrator.
No unilateral action to be taken by contractor.

Rev	Date	Description

Status:
PLANNING

Scale bar 1:50 @ A1
0 1 2 3 m


Project:
52 OAKLEY SQUARE
Drawing Title:
ELEVATION A PROPOSED

Scale:
1:50 @ A1
1:100 @ A3
Job No:
2006
Date:
9 MAR 2021
Revision:


Drawing No:
A152
Date:
9 MAR 2021
Revision:

01 Elevation B Proposed
1:50 @ A1

NOTE:
All existing plastic drainpipes to
be replaced with traditional metal
drainpipes in black

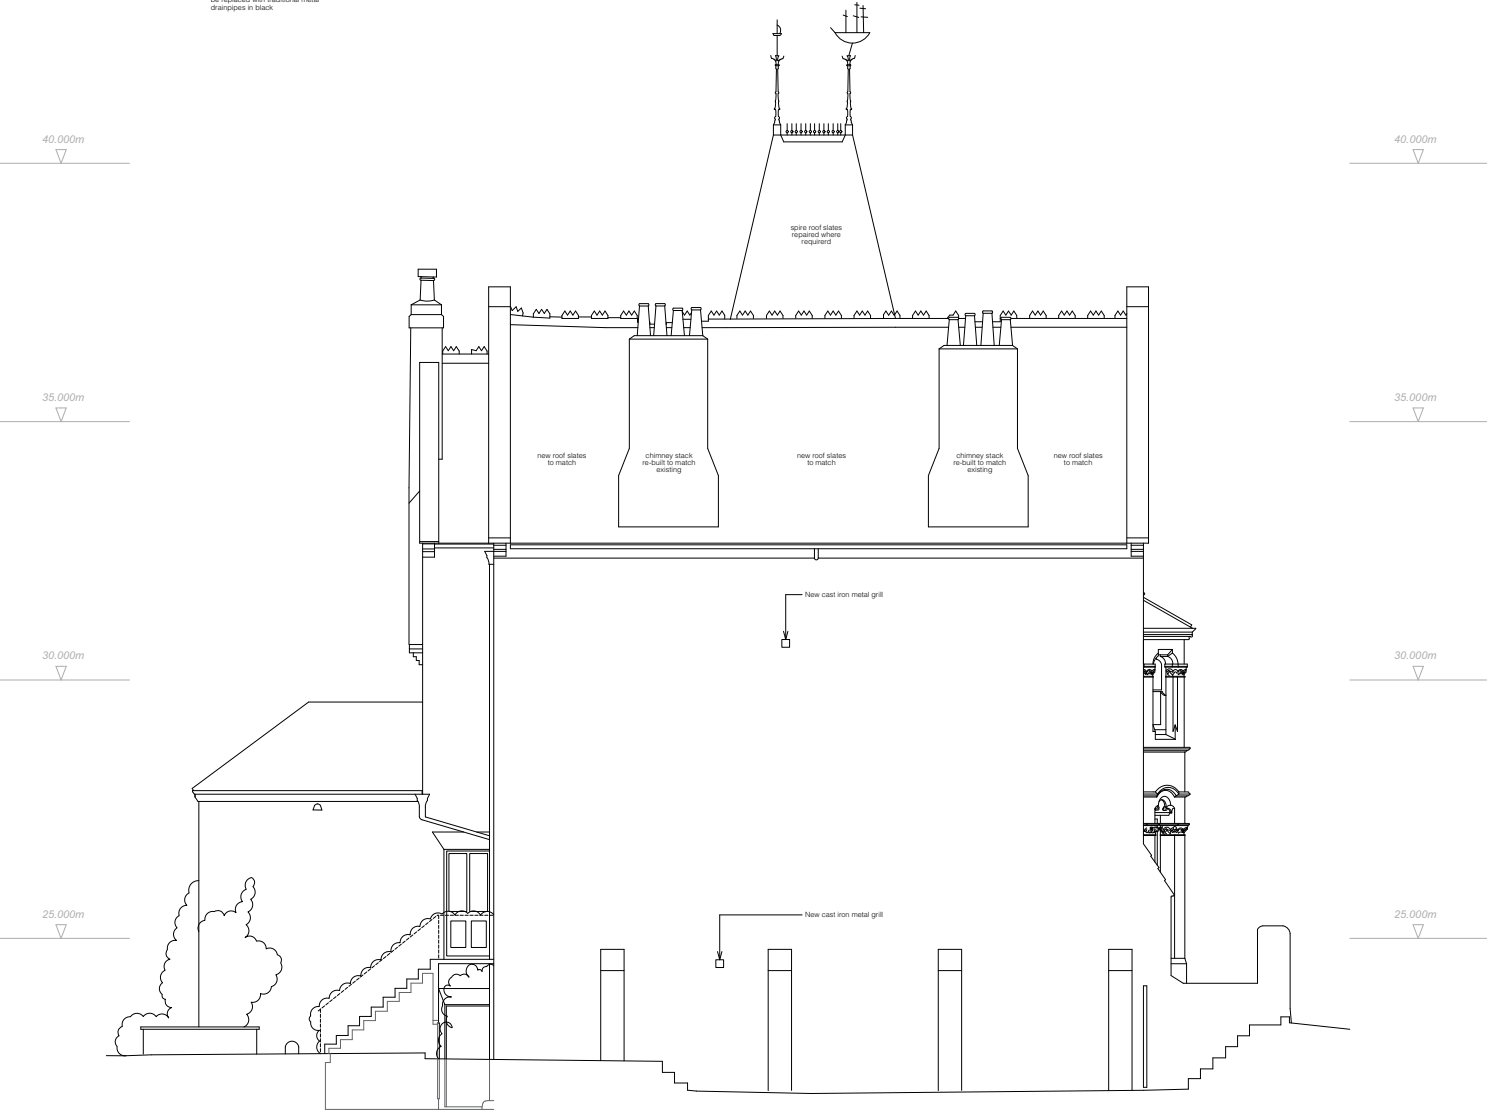

02 Upper Ground Floor build-up
1:10 @ A1

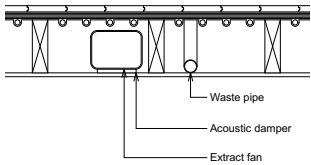

© Drawing is copyright
Do not scale. All dimensions to be checked on site.
All construction, materials, workmanship etc to meet The National
Building Regulations and Codes of Practice.
All discrepancies within these drawings are to be immediately
reported to Contract Administrator.
No unilateral action to be taken by contractor.

Rev	Date	Description

Status:
PLANNING

Scale bar 1:50 @ A1
0 1 2 3 m

Project:
52 OAKLEY SQUARE
Drawing Title:
ELEVATION B PROPOSED

Scale:
1:50 @ A1
1:100 @ A3
Job No:
2006
Date:
9 MAR 2021
Revision:

Drawing No:
A153
Date:
9 MAR 2021
Revision:

NOTE:
All existing plastic drainpipes to
be replaced with traditional metal
drainpipes in black



© Drawing is copyright
Do not scale. All dimensions to be checked on site.
All construction, materials, workmanship etc to meet The National
Building Regulations and Codes of Practice.
All discrepancies within these drawings are to be immediately
reported to Contract Administrator.
No unilateral action to be taken by contractor.

Rev	Date	Description

Status:
PLANNING

Scale bar 1:50 @ A1
0 1 2 3 m

Project:
52 OAKLEY SQUARE
Drawing Title:
ELEVATION C PROPOSED

Scale:
1:50 @ A1
1:100 @ A3
Job No:
2006

Drawing No:
A154
Date:
9 MAR 2021
Revision:

NOTE:
All existing plastic drainpipes to
be replaced with traditional metal
drainpipes in black.



© Drawing is copyright
Do not scale. All dimensions to be checked on site.
All construction, materials, workmanship etc to meet The National
Building Regulations and Codes of Practice.
All discrepancies within these drawings are to be immediately
reported to Contract Administrator.
No unilateral action to be taken by contractor.

Rev	Date	Description

Status:
PLANNING

Scale bar 1:50 @ A1
0 1 2 3 m

Project:
52 OAKLEY SQUARE
Drawing Title:
ELEVATION D PROPOSED

Scale:
1:50 @ A1
1:100 @ A3
Job No:
2006
Date:
9 MAR 2021
Revision:

Drawing No:
A155
Date:
9 MAR 2021
Revision: