


ONE PANCRAS SQUARE
KINGS CROSS
LONDON N1C 4AG
#MISCH_MISCH LTD



WWW.MISCHMISCH.COM
STUDIO@MISCHMISCH.COM
+44 (0) 20 7424 1813
+44 (0) 78 0942 1690

MATERIALS TO BE SYMPATHETIC WITH EXISTING MANSARD ROOF EXTENSIONS PRECEDENTS

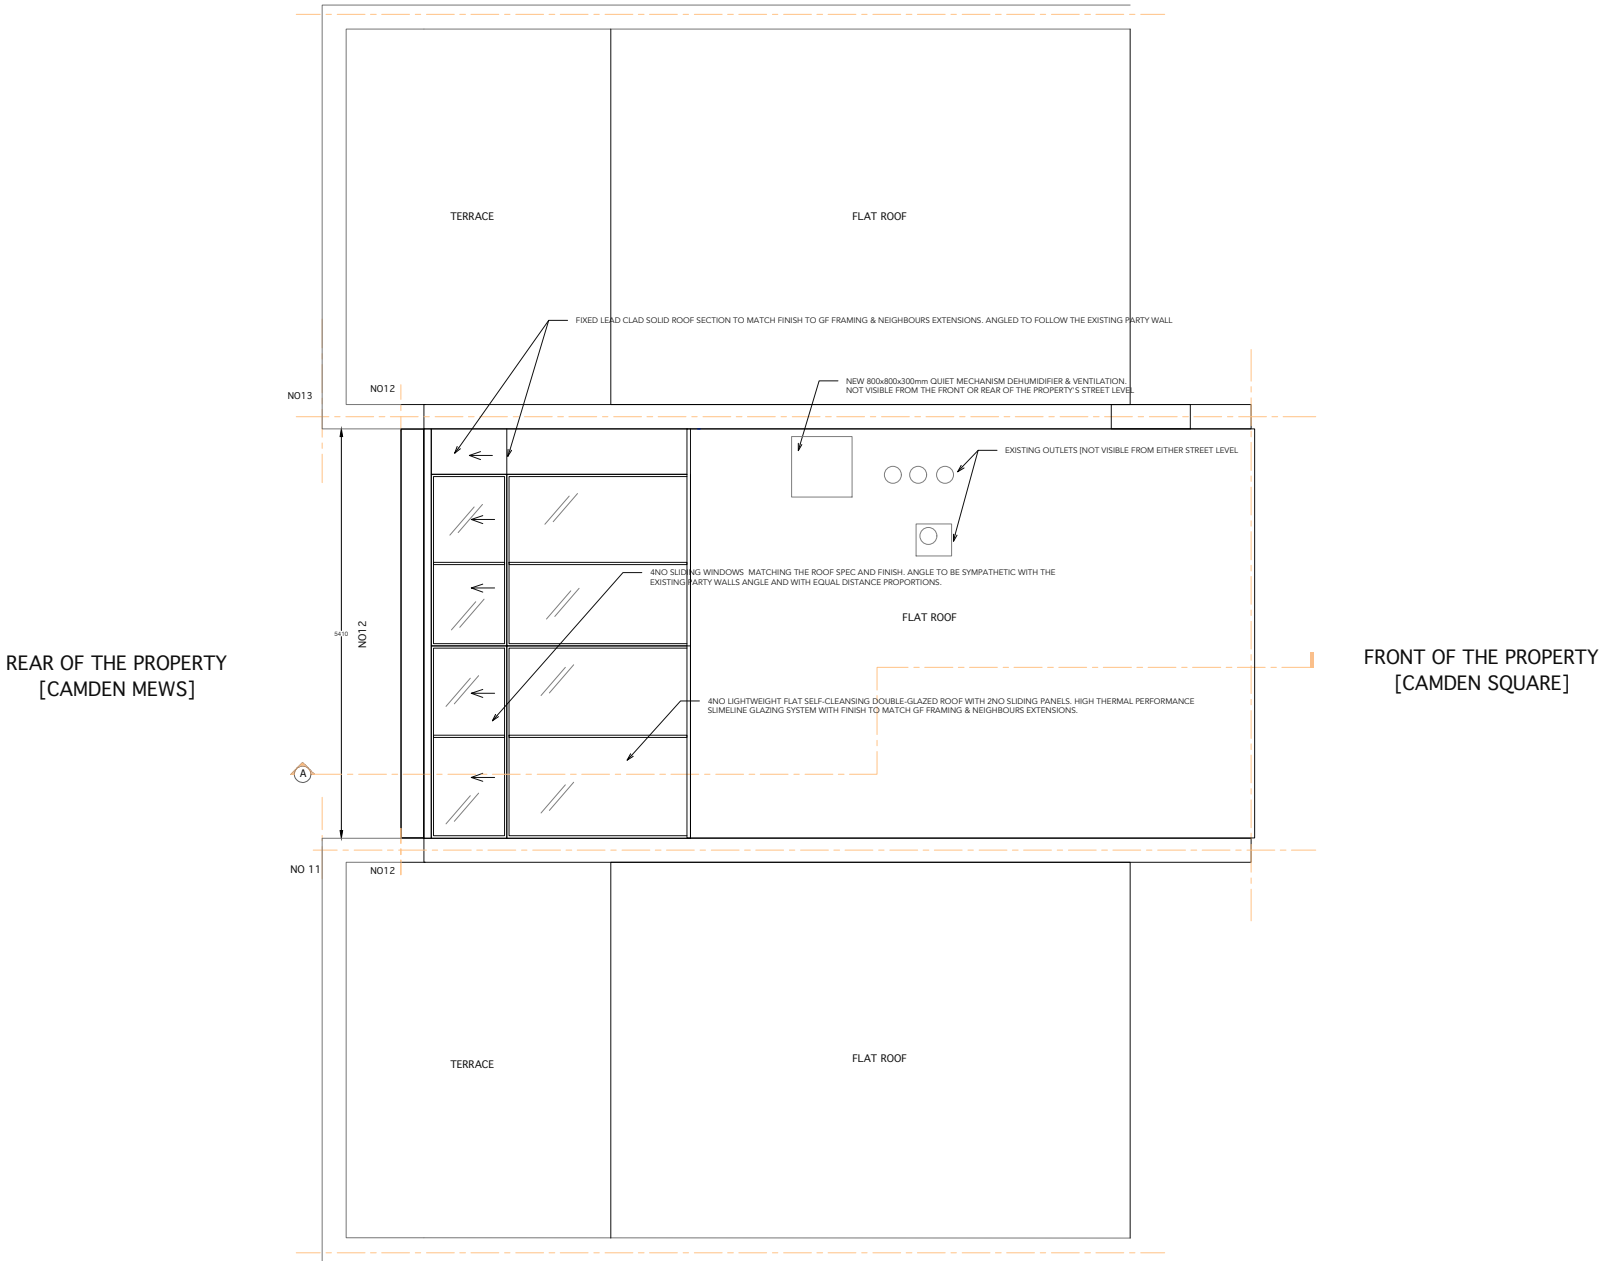

PROPOSED ROOF PLAN

FLAT TOPPED MANSARD ROOF EXTENSION

GENERAL NOTES: Do not scale drawings for construction purposes || All dimensions to be checked by contractor or |& supplier on site before fabrication or |& manufacture or |& installation || Contractor or |& subcontractor or |& suppliers are obliged to promptly report to the designers any errors, discrepancies and omissions in the information given || Contractor or |& subcontractor or |& suppliers to refer to relevant engineers or |& M&E consultants information and drawings before proceeding with works || All consultants information to be referred to, to ensure companies with local and statutory building regulations and UK |EU standards || All design concepts are the sole property of misch MISCH Ltd and no copies may be made without the written permission of misch MISCH Ltd || Main contractor or |& suppliers given instruction to manufacture items must provide samples for the approval of the designer || Designer to approve all detail drawings and setting-out drawings prior to construction. || Drawings are provided for design intent only or as otherwise noted in the name of this drawing ||



A3/m

