
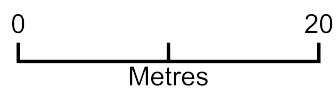


6 LANGBOURNE AVENUE N6 6AL

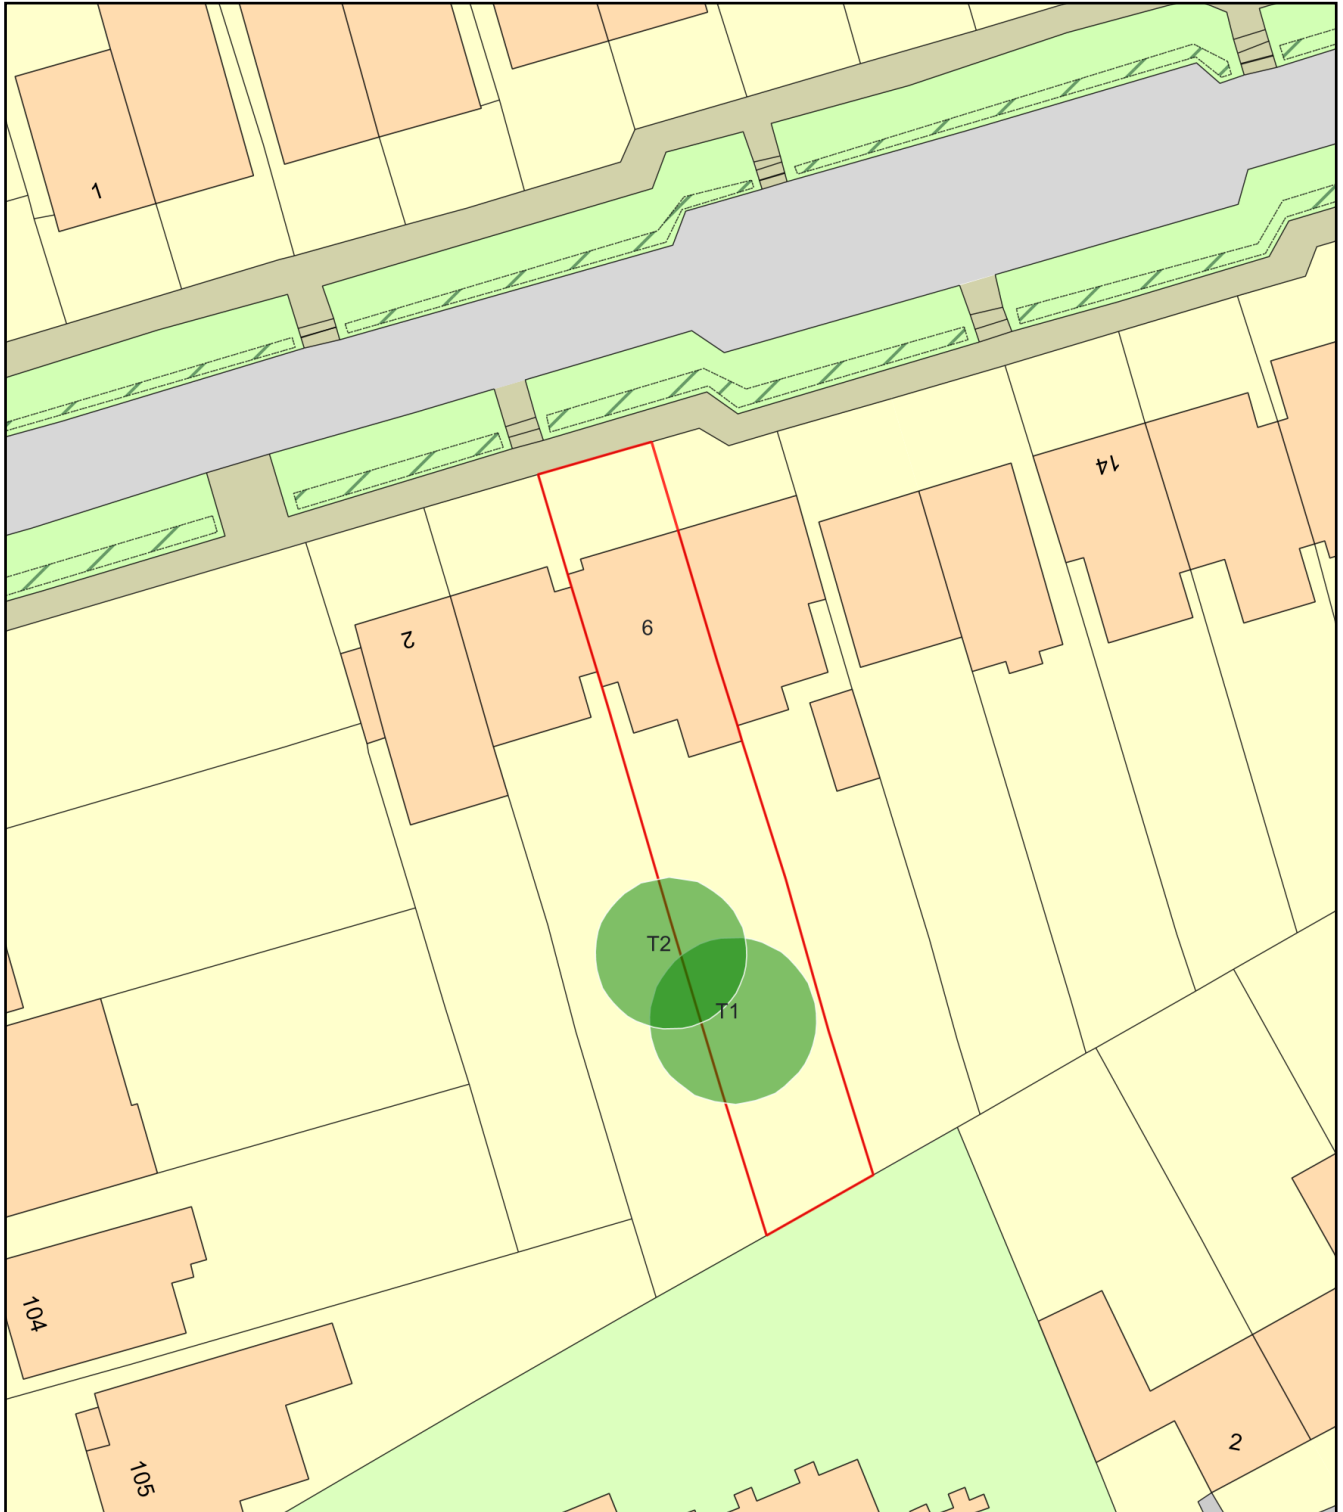

Plan Produced for: L.B.CAMDEN

Date Produced: 02 Jun 2021

Plan Reference Number: TQRQM21153110144887

Scale: 1:500 @ A4