


10 HOLLY TERRACE N6 6LX

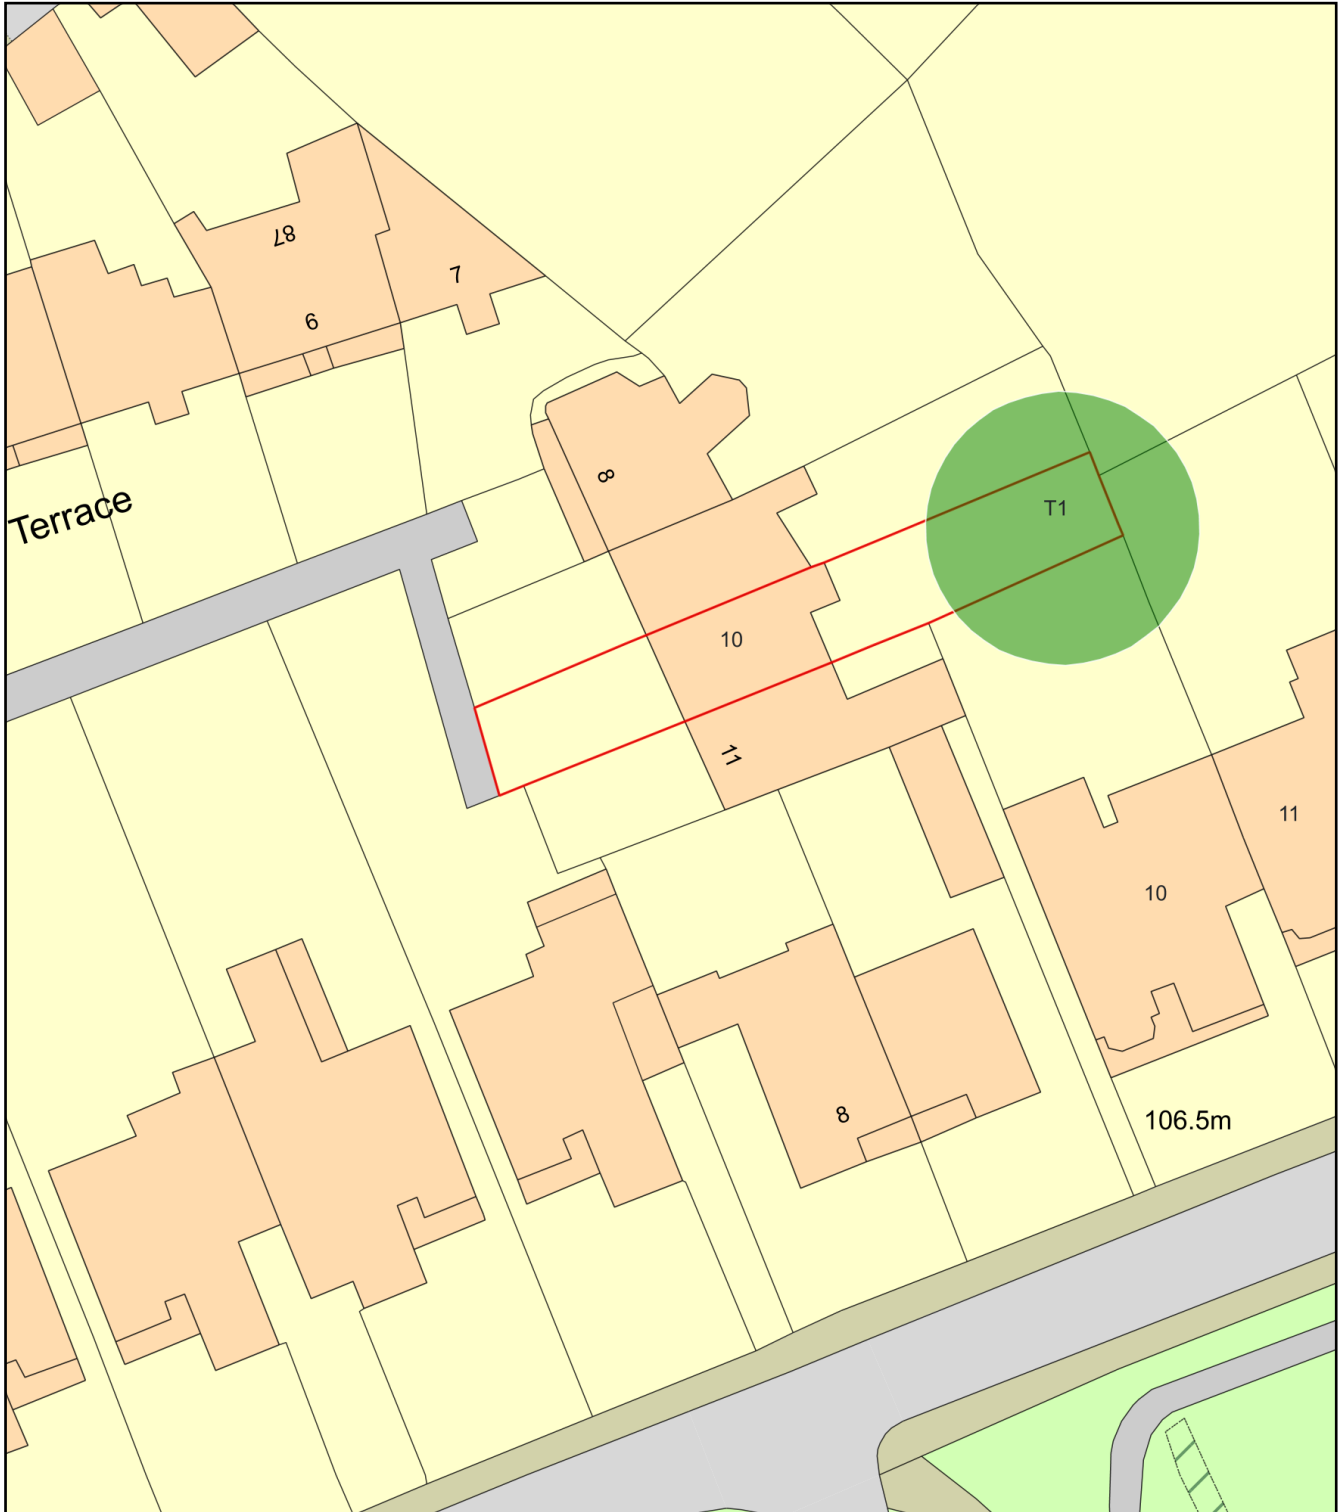

Plan Produced for: L.B.CAMDEN

Date Produced: 02 Jun 2021

Plan Reference Number: TQRQM21153113247973

Scale: 1:500 @ A4