


Proposed Section AA

1:100

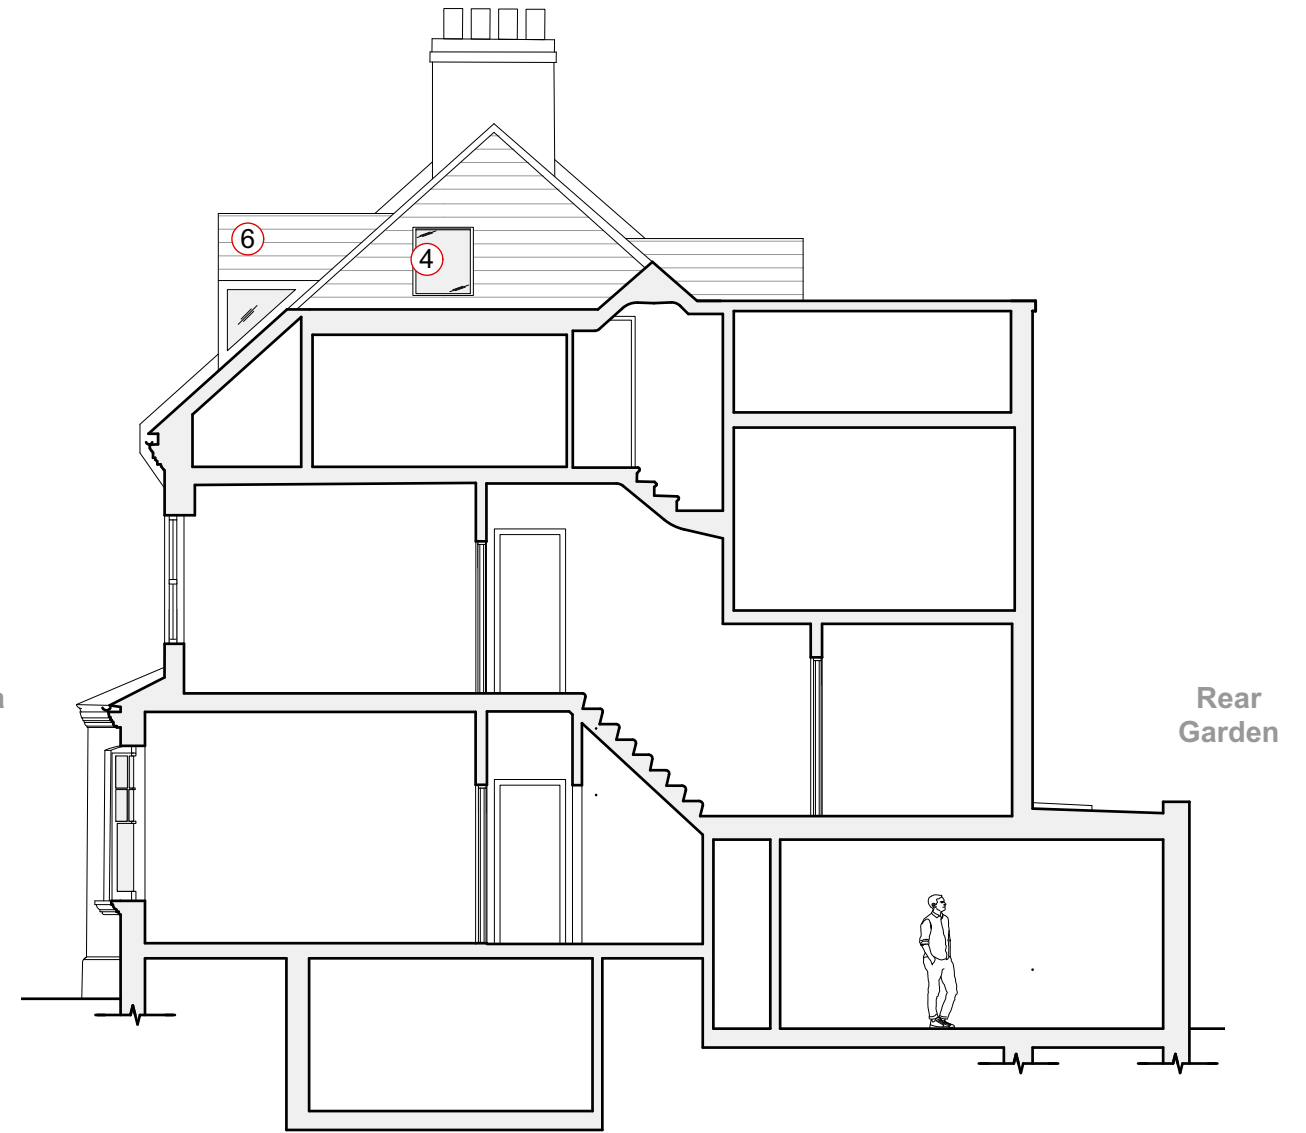

Proposed Section BB

1:100

Key

- ① Dashed red line of 45 degrees, from midpoint of No. 159 ground floor window, in accordance of BRE daylight guidance.
- ② Dark metal framed bi-folding door.
- ③ Dark metal framed window.
- ④ Dark metal framed fixed rooflight / skylight.
- ⑤ Combination of dark and light brick.
- ⑥ New dormer window. with dark metal framed window

Rev:	Date:	Description:
00	07.05.2021	Issue for comment
01	12.05.2021	Issue for comment
02	15.05.2021	Issue for planning

NOTES: Do not scale from this drawing. All dimensions in millimeters. All dimensions to be checked on site. All omissions and discrepancies to be reported to the architect immediately. This drawing is © betterPAD.

Project: 157 Sumatra Road NW6 1PN	
Dwg no: 2110 / PL.08	
Drawing: Proposed Sections AA & BB	
Date: May 2021	C bP D bP Rev: 02
Scale: 1:100 @ A3	

Planning

better PAD
love your home

W www.betterpad.co.uk
E hello@betterpad.co.uk