


Existing Section AA

1:100

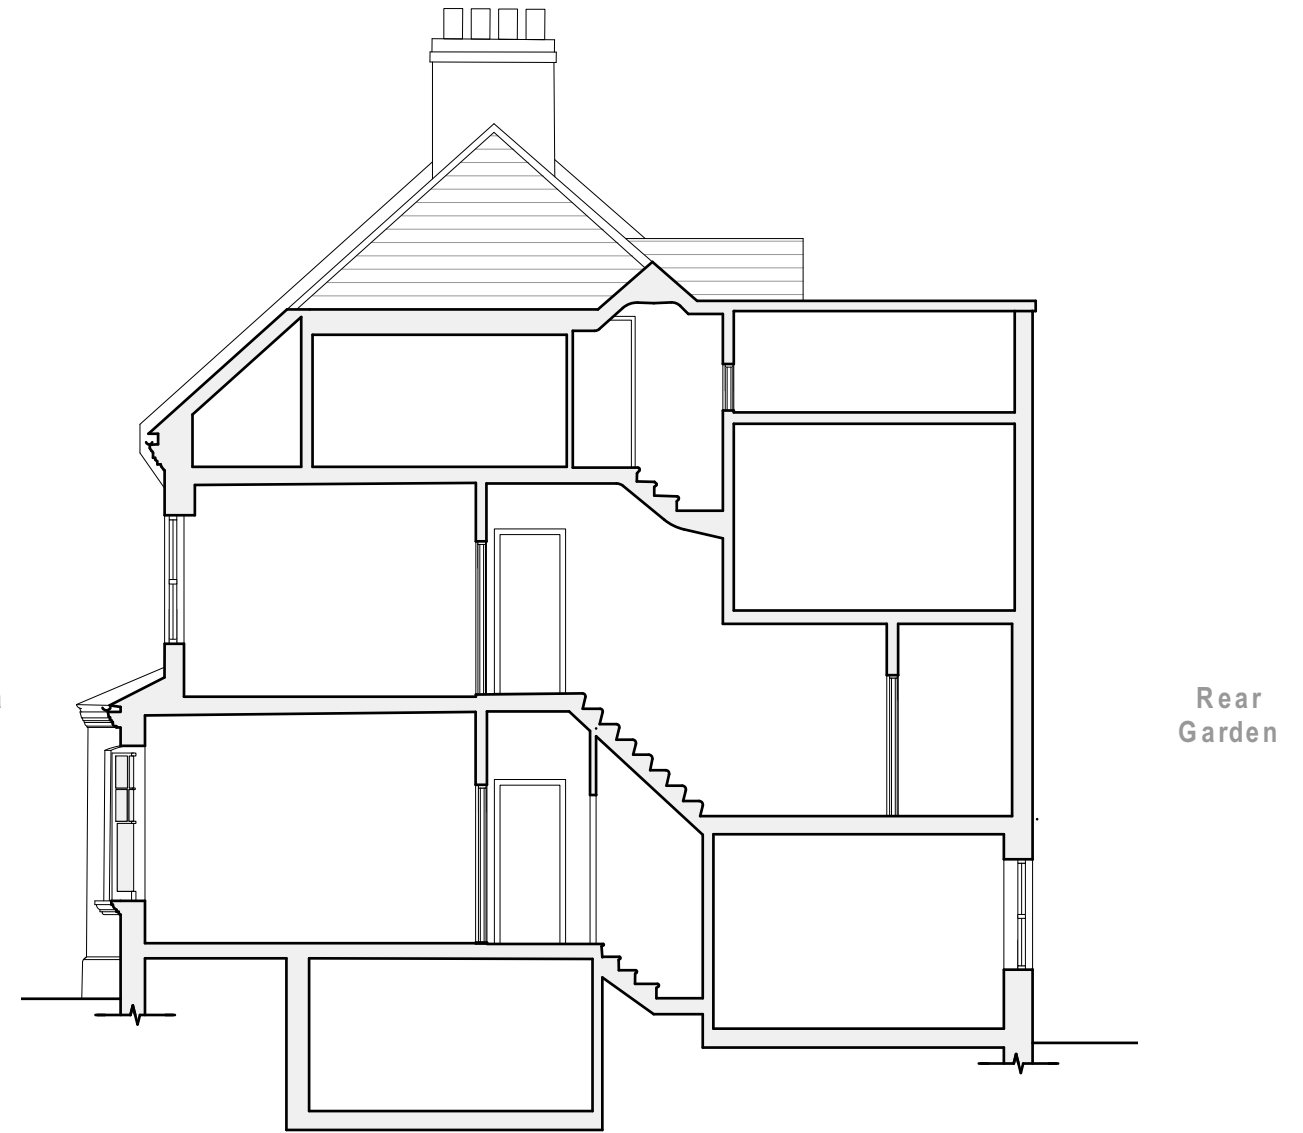

Existing Section BB

1:100

Planning

<table border="1"> <thead> <tr> <th>Rev:</th> <th>Date:</th> <th>Description:</th> </tr> </thead> <tbody> <tr> <td>00</td> <td>07.05.2021</td> <td>Issue for comment</td> </tr> <tr> <td>01</td> <td>15.05.2021</td> <td>Issue for planning</td> </tr> </tbody> </table>	Rev:	Date:	Description:	00	07.05.2021	Issue for comment	01	15.05.2021	Issue for planning	Project: 157 Sumatra Road NW6 1PN		<div style="text-align: center;"> <p>better PAD</p> <p>love your home</p> </div>			
	Rev:	Date:	Description:												
	00	07.05.2021	Issue for comment												
01	15.05.2021	Issue for planning													
Dwg no: 2110 / PL.04															
Drawing: Existing Sections AA & BB															
NOTES: Do not scale from this drawing. All dimensions in millimeters. All dimensions to be checked on site. All omissions and discrepancies to be reported to the architect immediately. This drawing is © betterPAD.		Date: May 2021	Scale: 1:100 @ A3	C bP	D bP	Rev: 01	W www.betterpad.co.uk E hello@betterpad.co.uk								