



**ALLFORD
HALL
MONAGHAN
MORRIS**



38A WILLES ROAD

Solar shading study - 26/02/21


SITE PLAN

- STREETS LAID OUT 1850/60'S
- 38a POST WAR / 70's SITE INFILL


INKERMAN CONSERVATION AREA

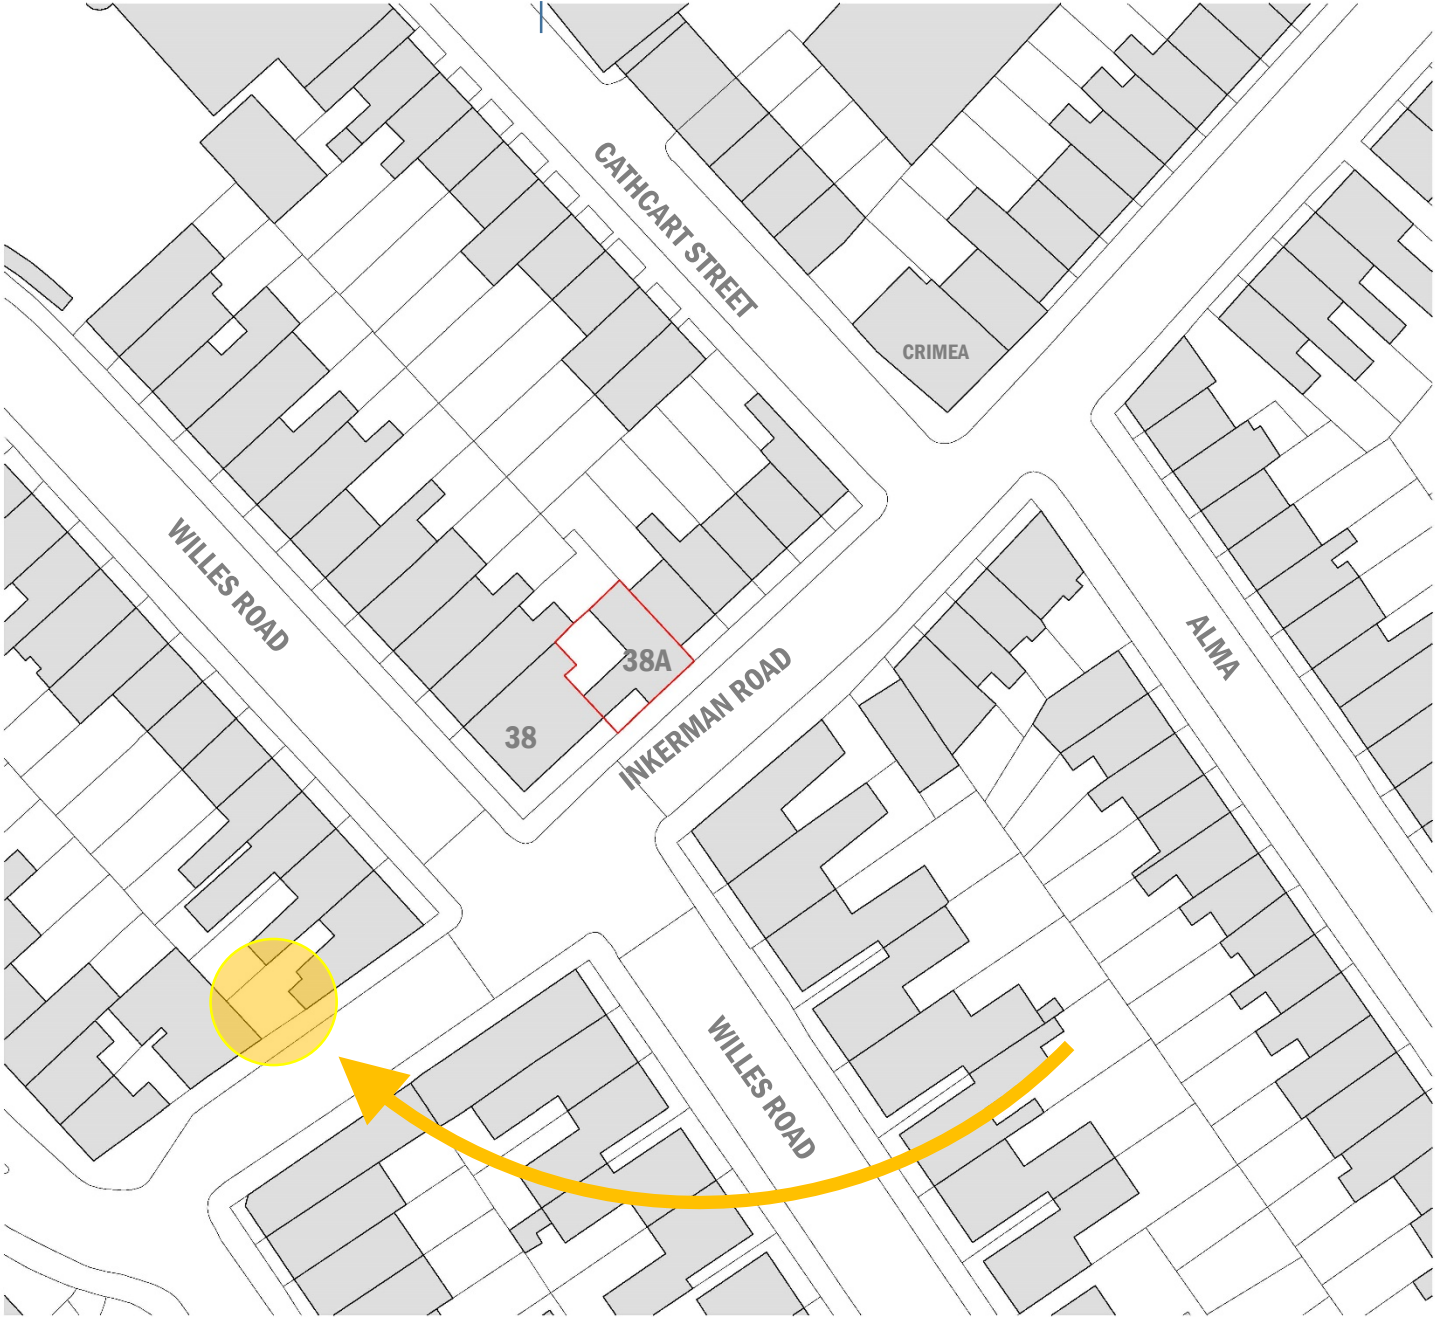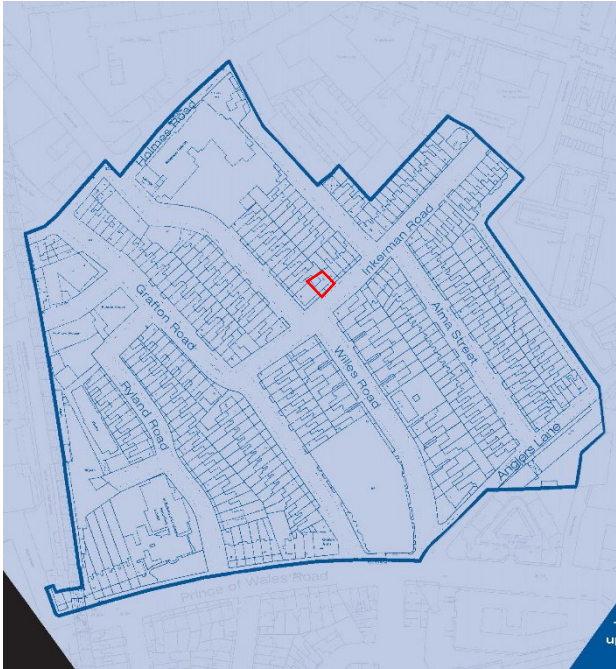

EXISTING CONDITION

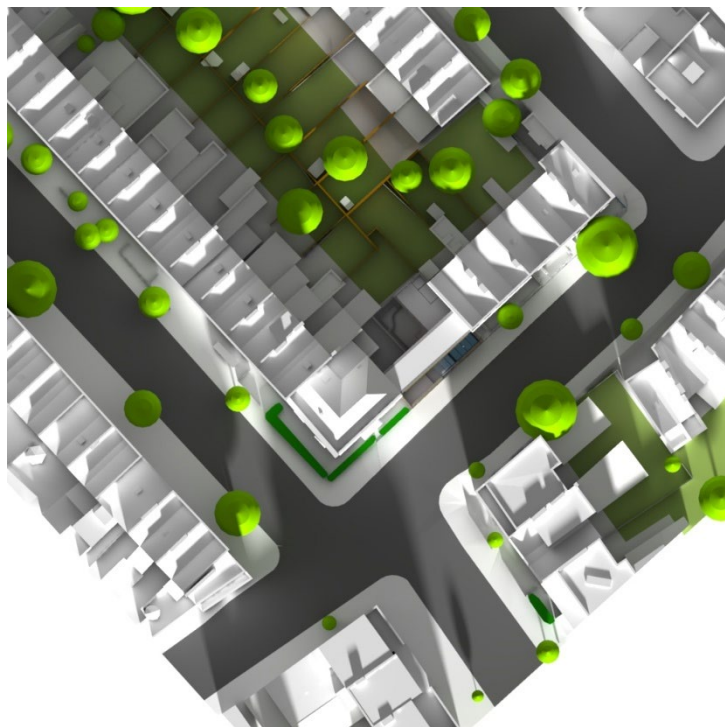

WINTER SOLSTICE
21ST DECEMBER 12:00pm

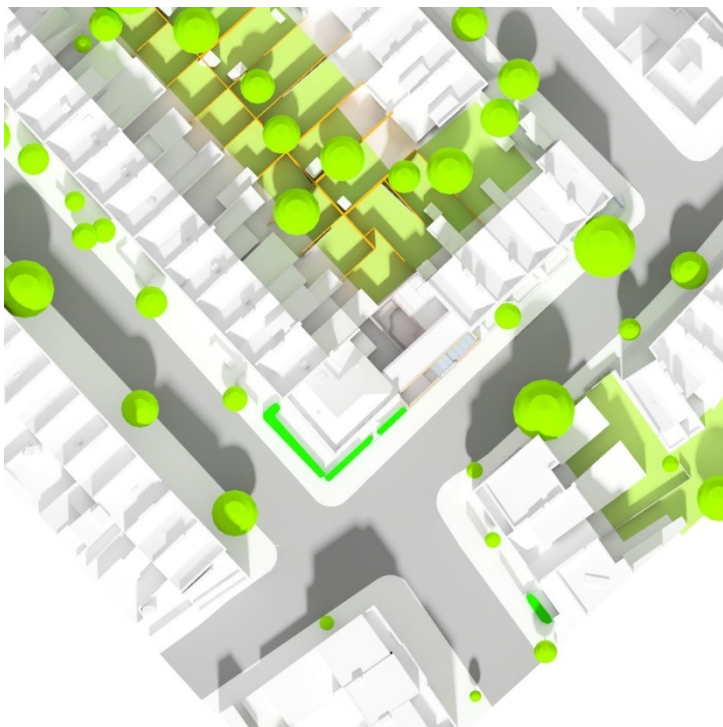


EQUINOX
21ST MARCH
23RD SEPTEMBER



SUMMER SOLSTICE
21ST JUNE 12:00pm

PROPOSED CONDITION

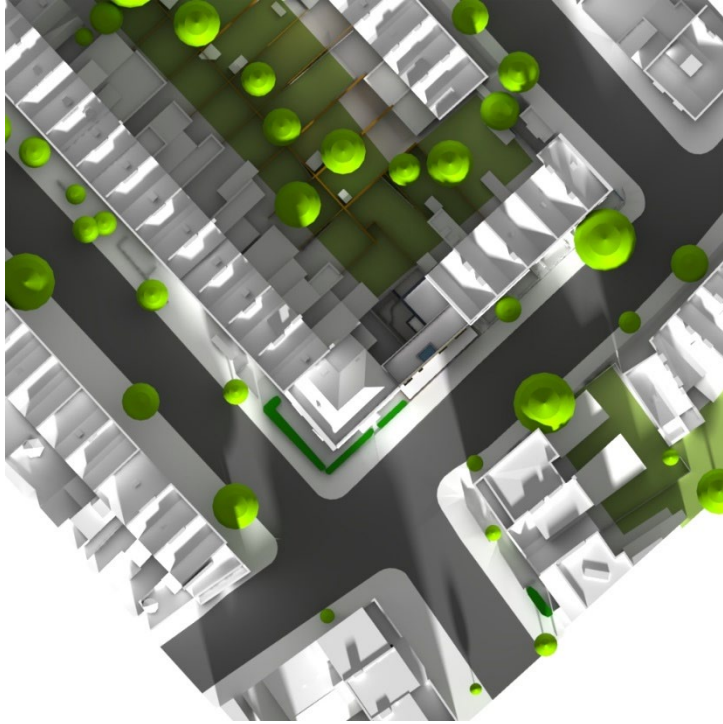

WINTER SOLSTICE
21ST DECEMBER 12:00pm




EQUINOX
21ST MARCH
23RD SEPTEMBER



SUMMER SOLSTICE
21ST JUNE 12:00pm


EXISTING CONDITION

WINTER SOLSTICE
21ST DECEMBER 12:00pm

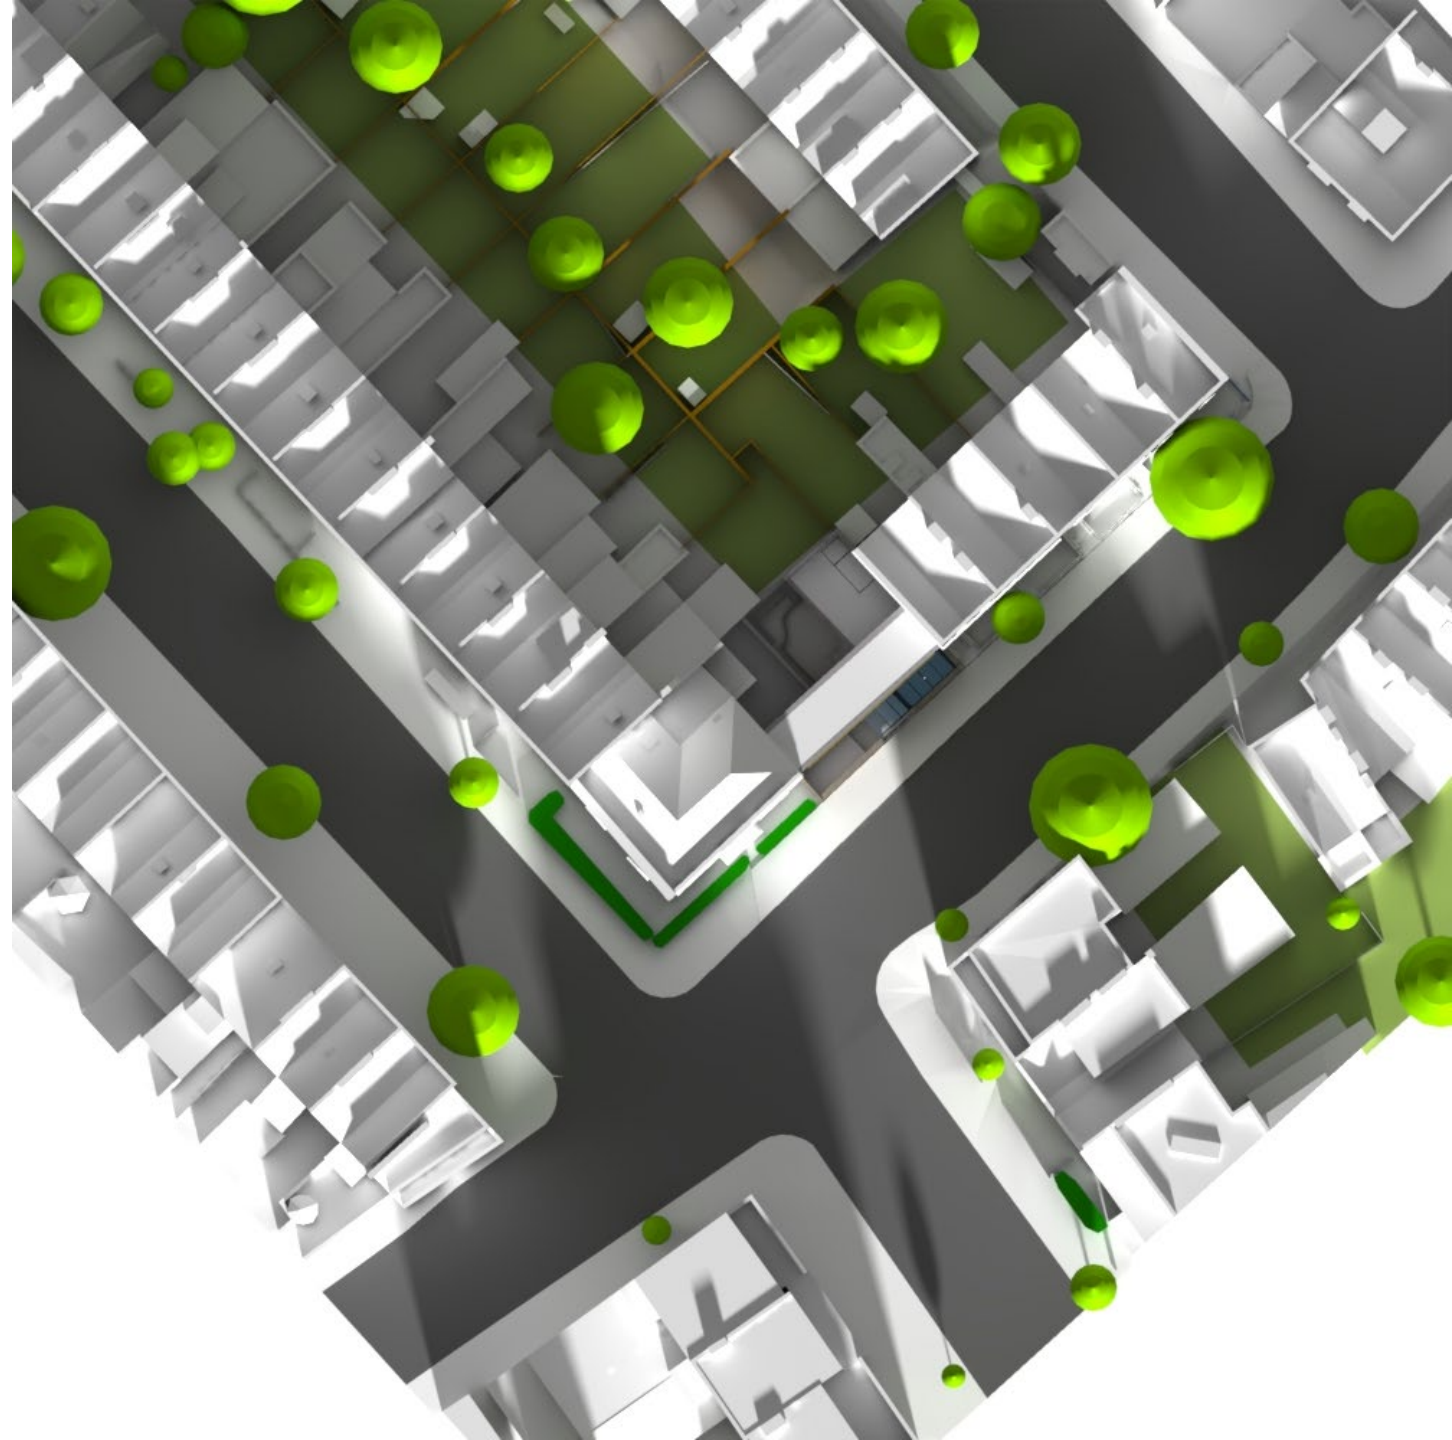

PROPOSED CONDITION

WINTER SOLSTICE
21ST DECEMBER 12:00pm

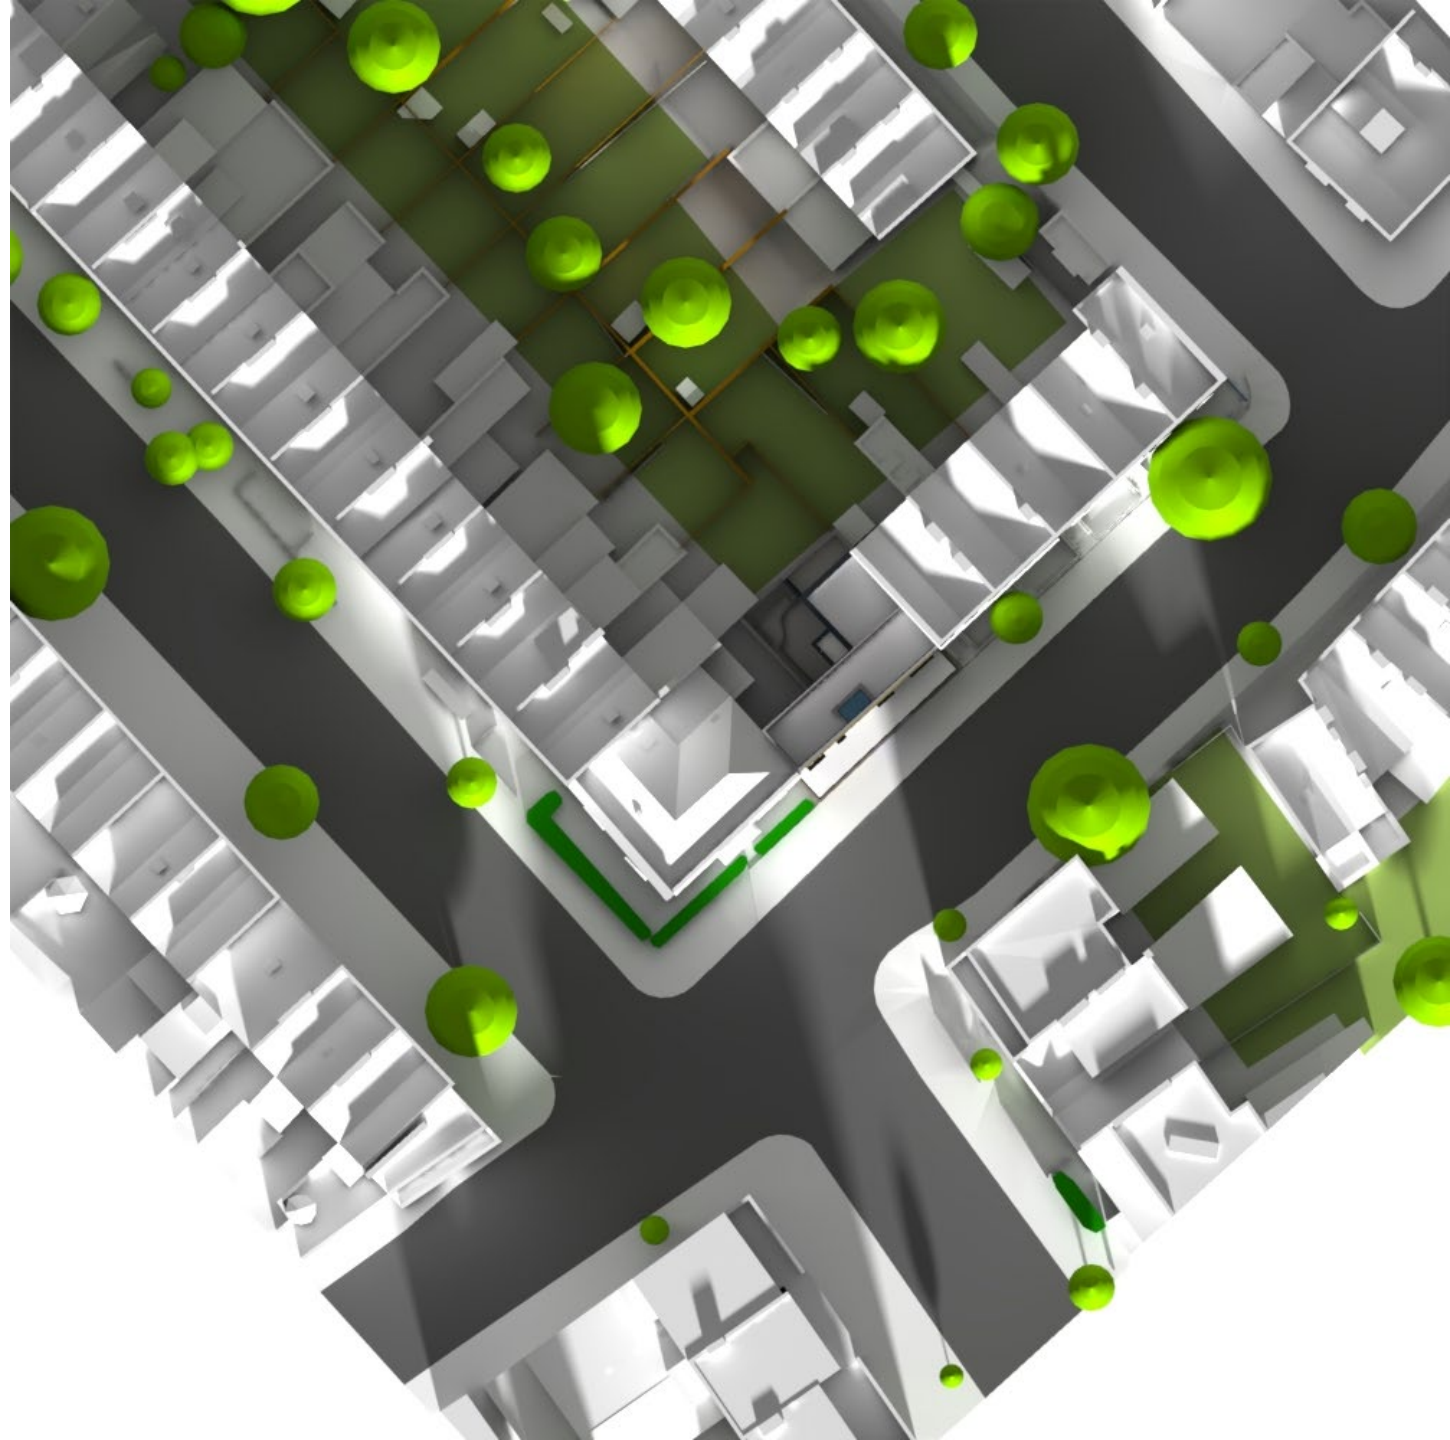


EXISTING CONDITION

EQUINOX

21ST MARCH - 12:00PM

23RD SEPTEMBER - 12:00PM

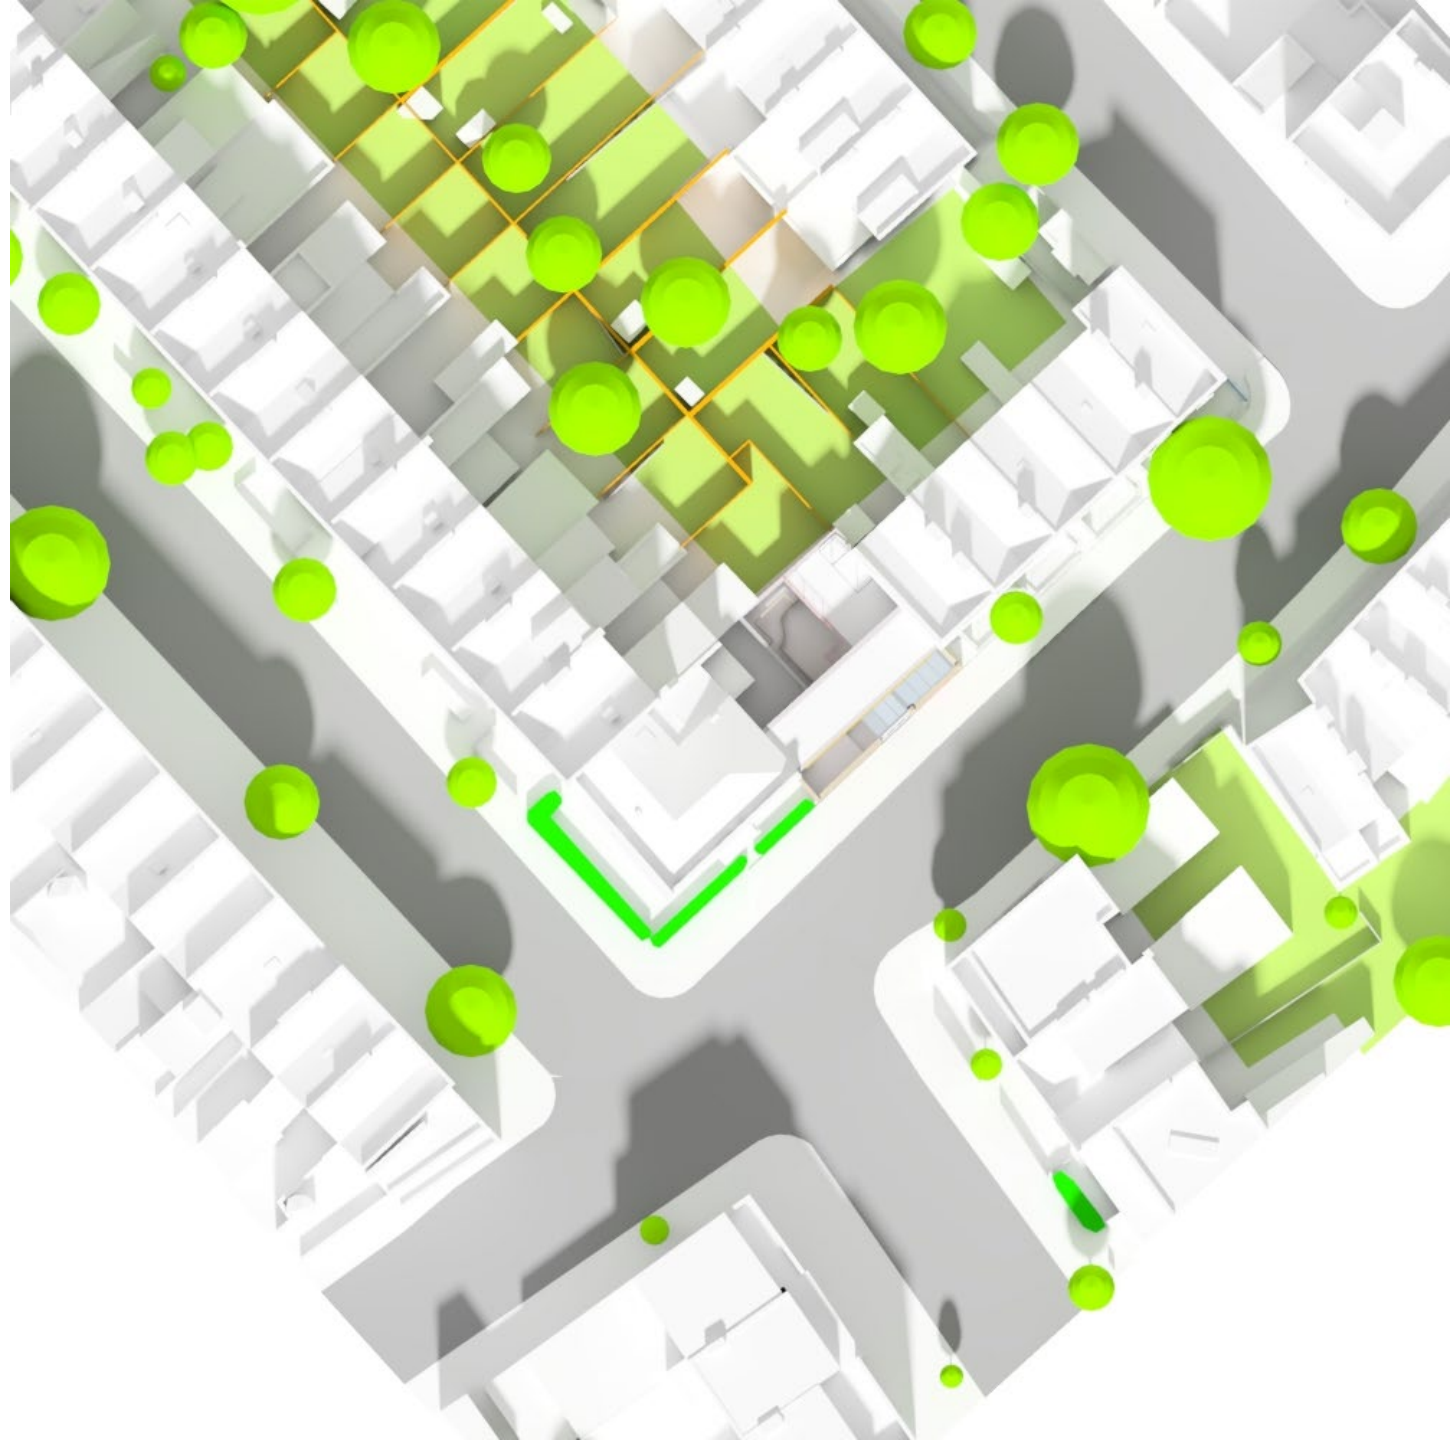


PROPOSED CONDITION

EQUINOX

21ST MARCH - 12:00PM

23RD SEPTEMBER - 12:00PM

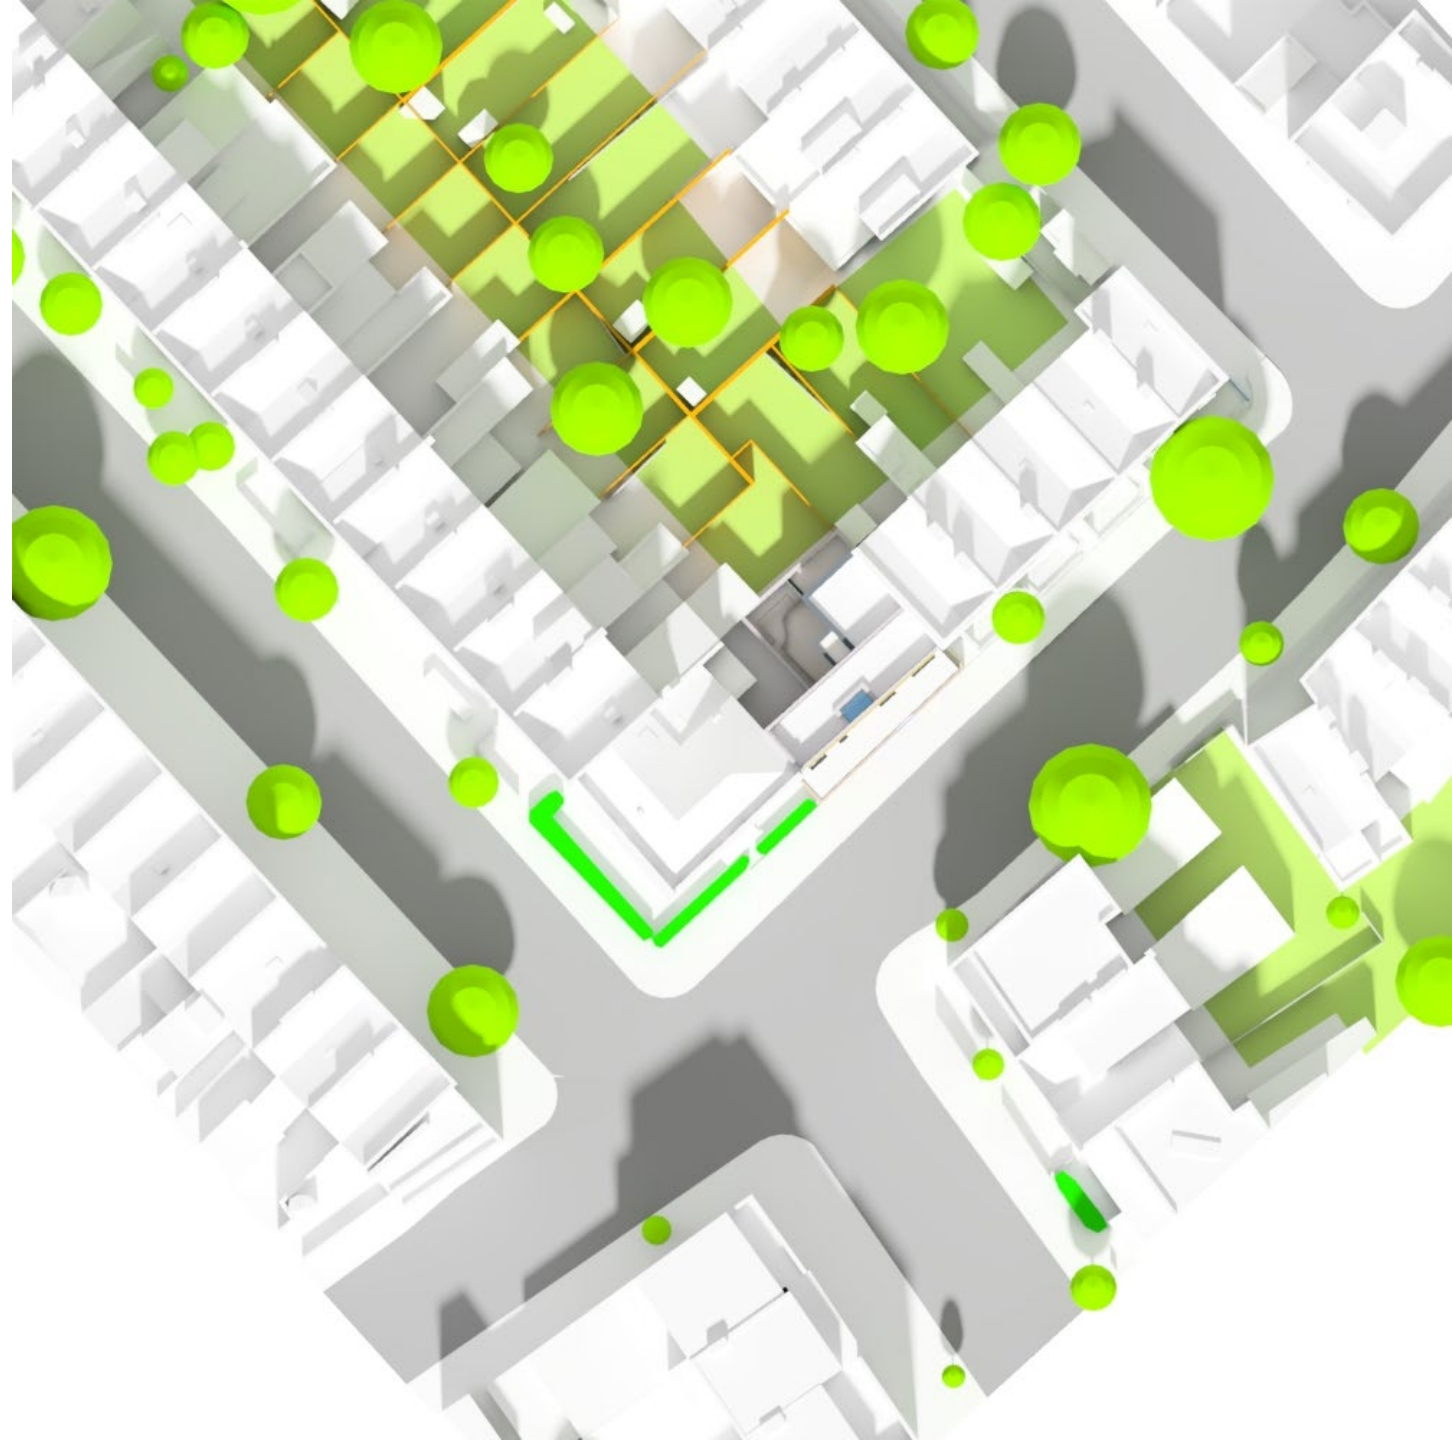

EXISTING CONDITION

SUMMER SOLSTICE
21ST JUNE 12:00pm





PROPOSED CONDITION



SUMMER SOLSTICE
21ST JUNE 12:00pm





EXISTING SECTION LOOKING WEST

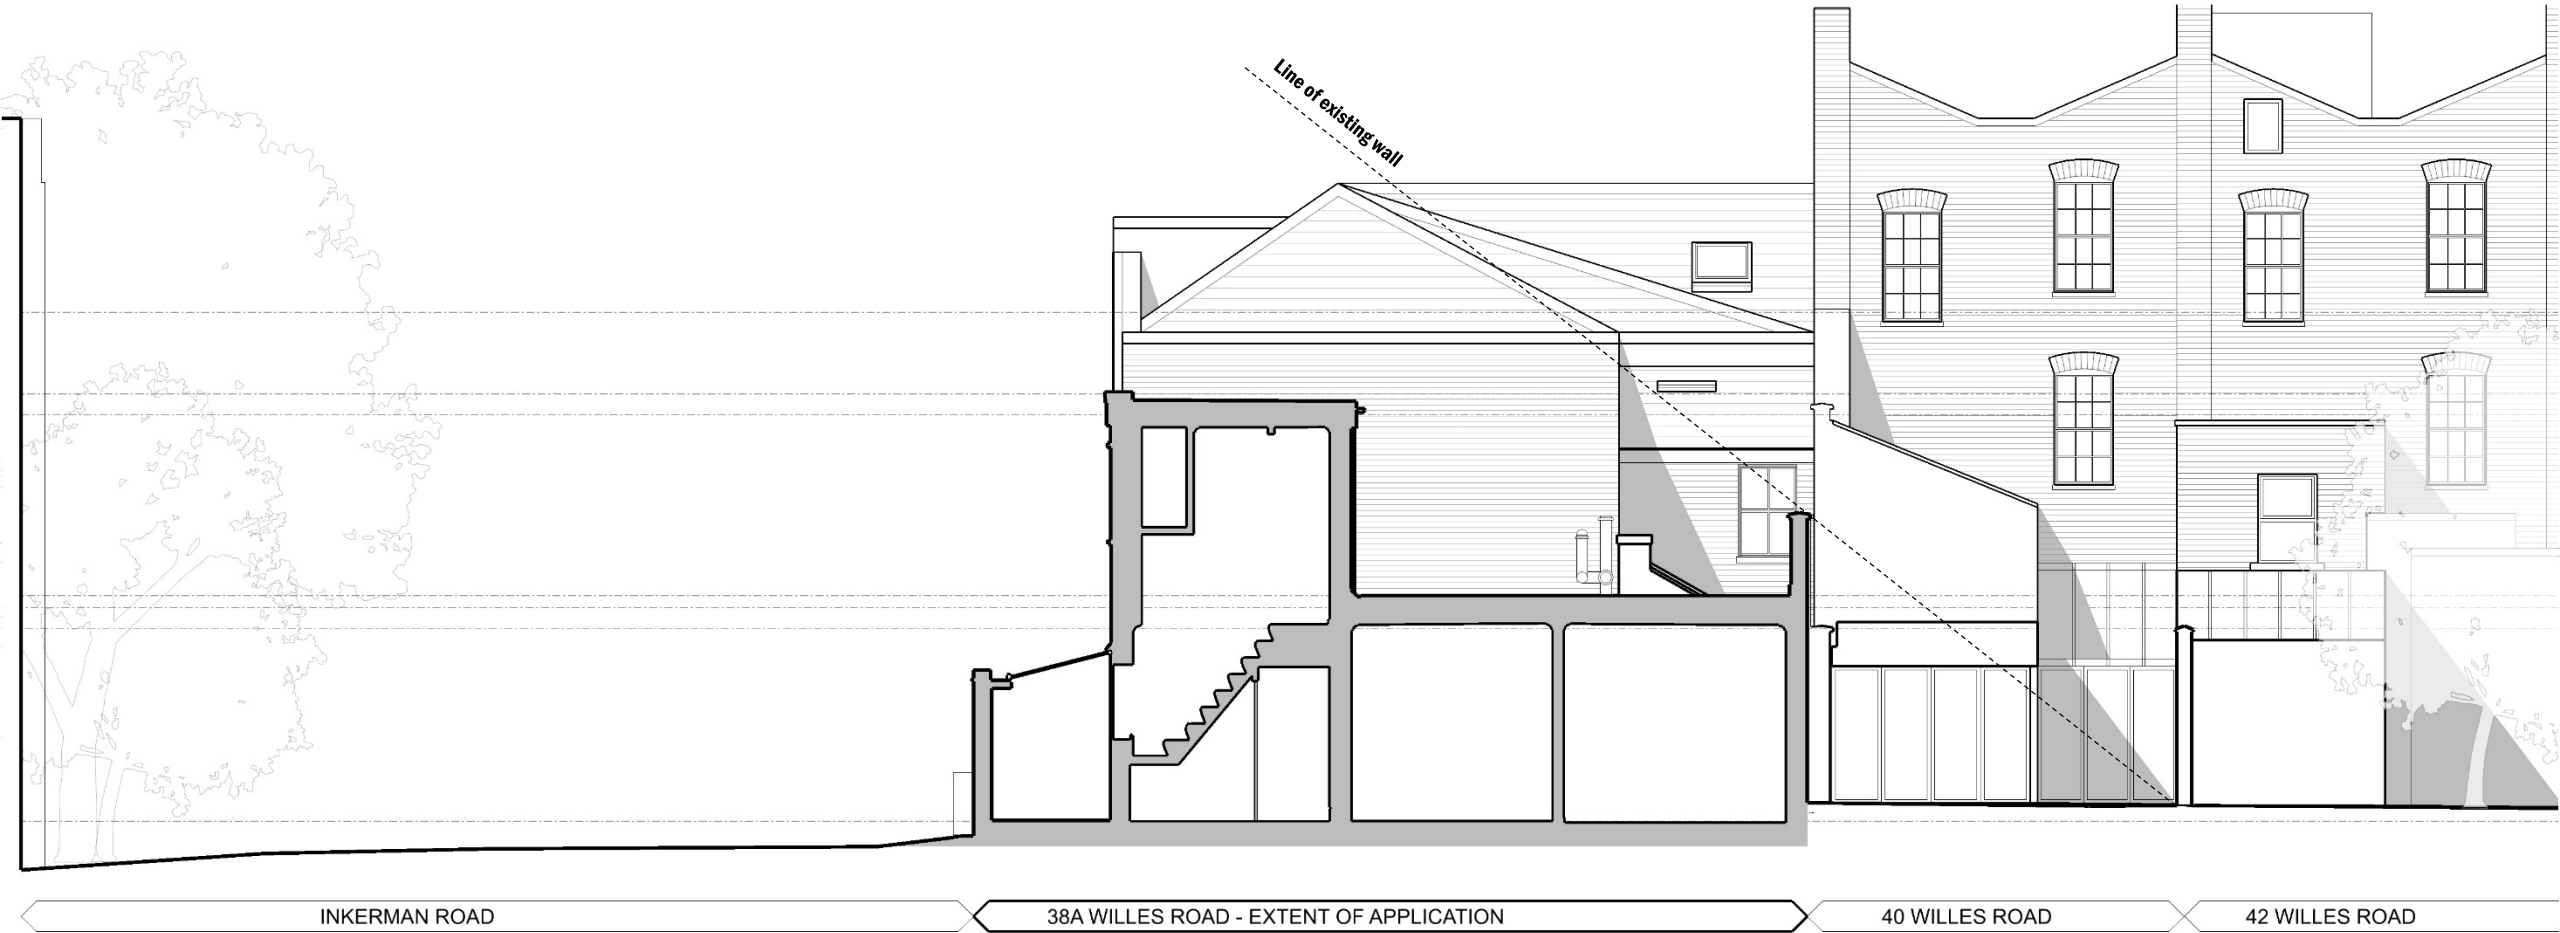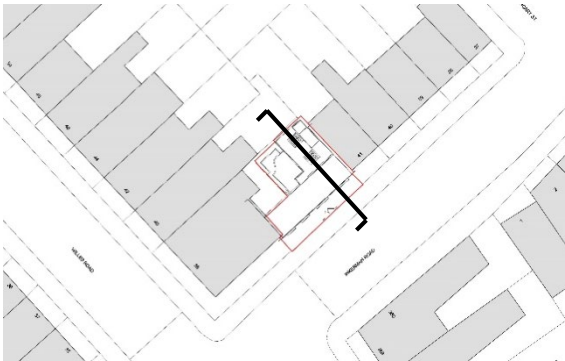



PROPOSED SECTION LOOKING WEST

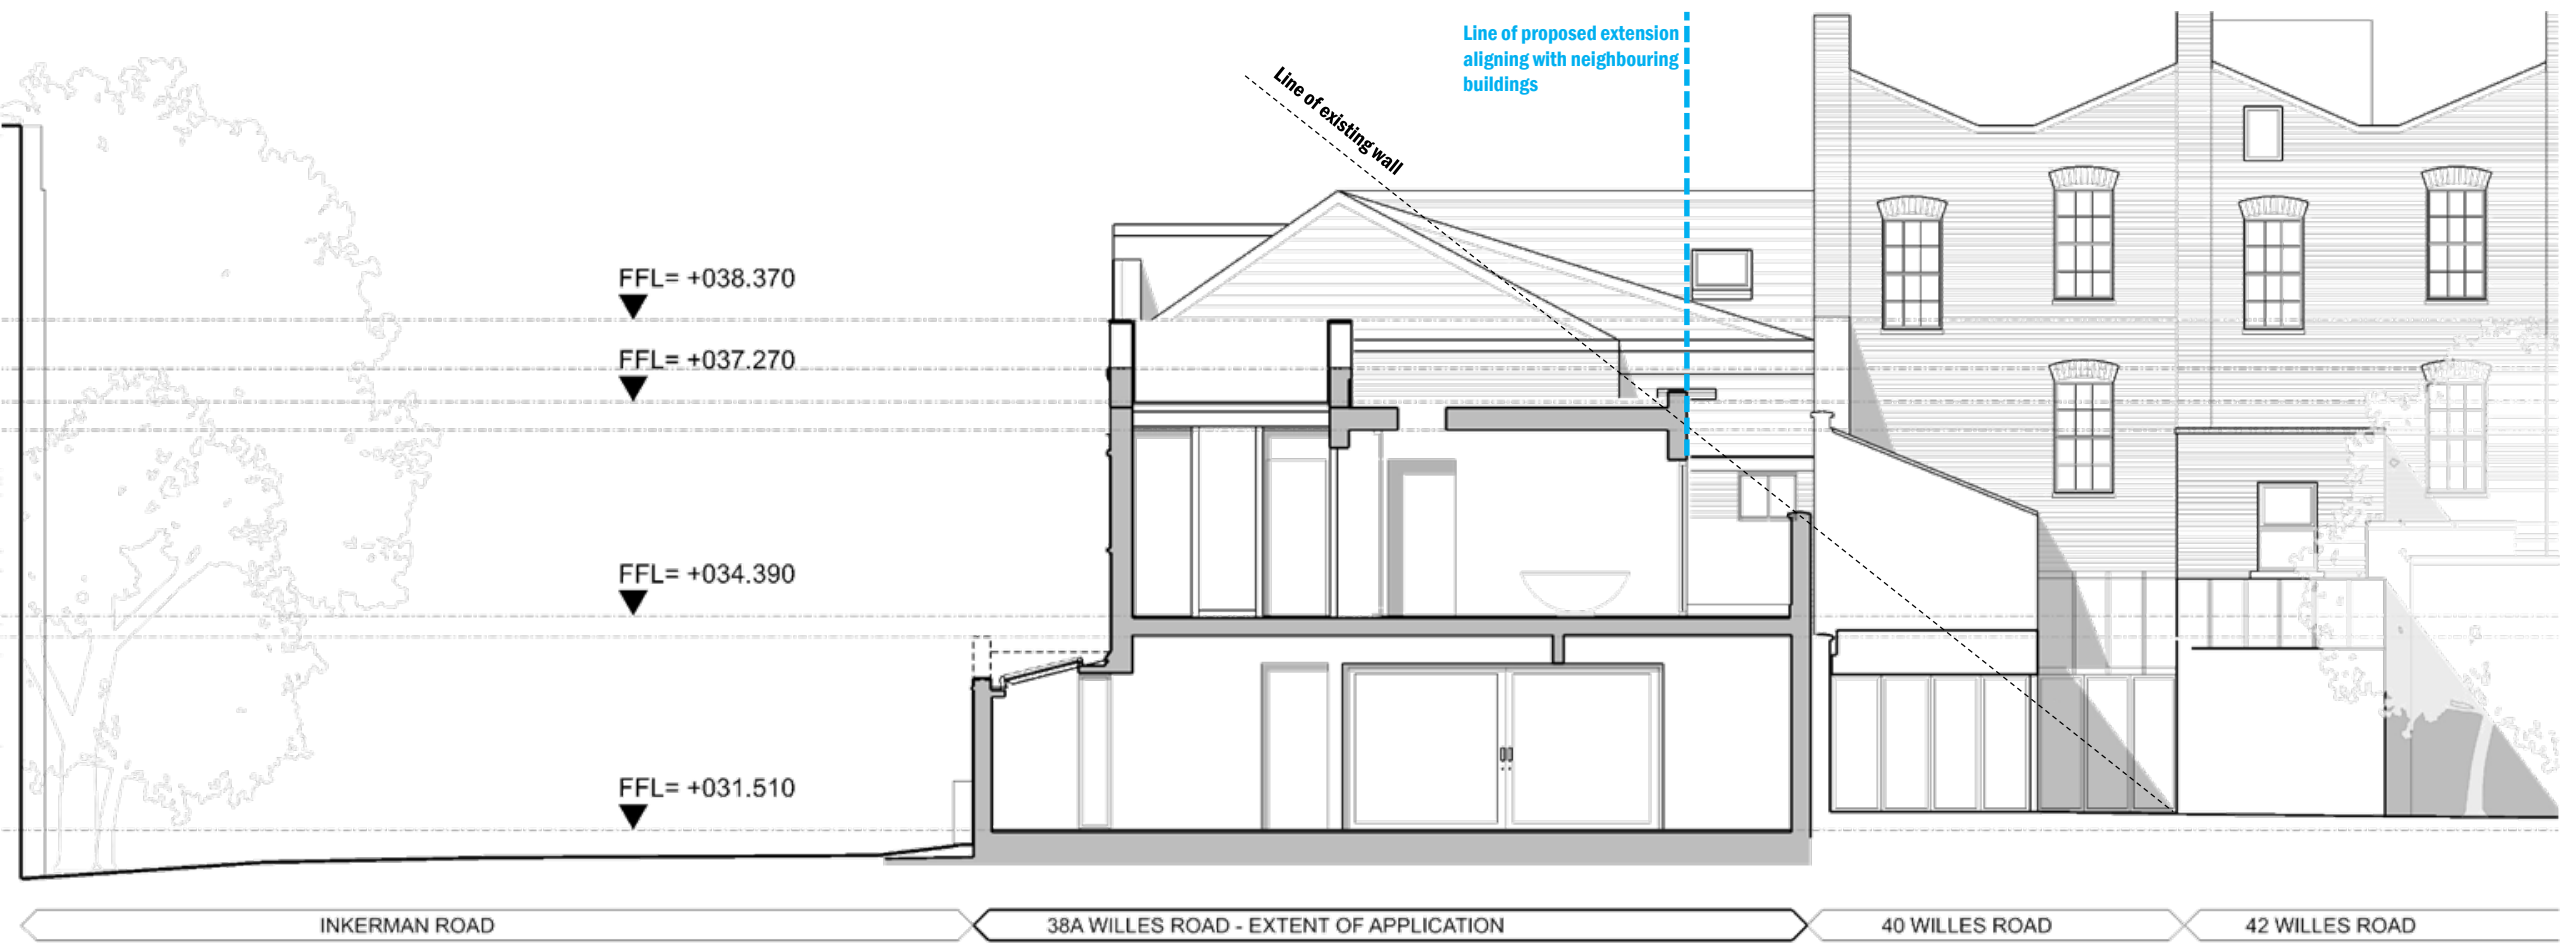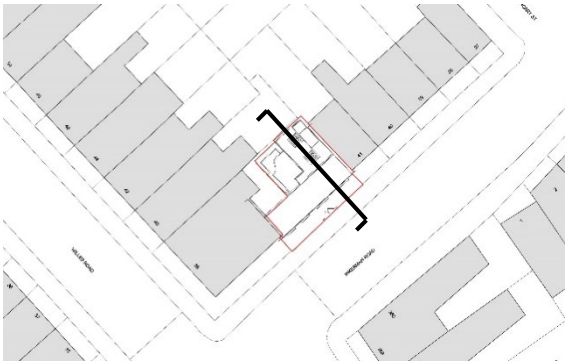

EXISTING SECTION LOOKING EAST

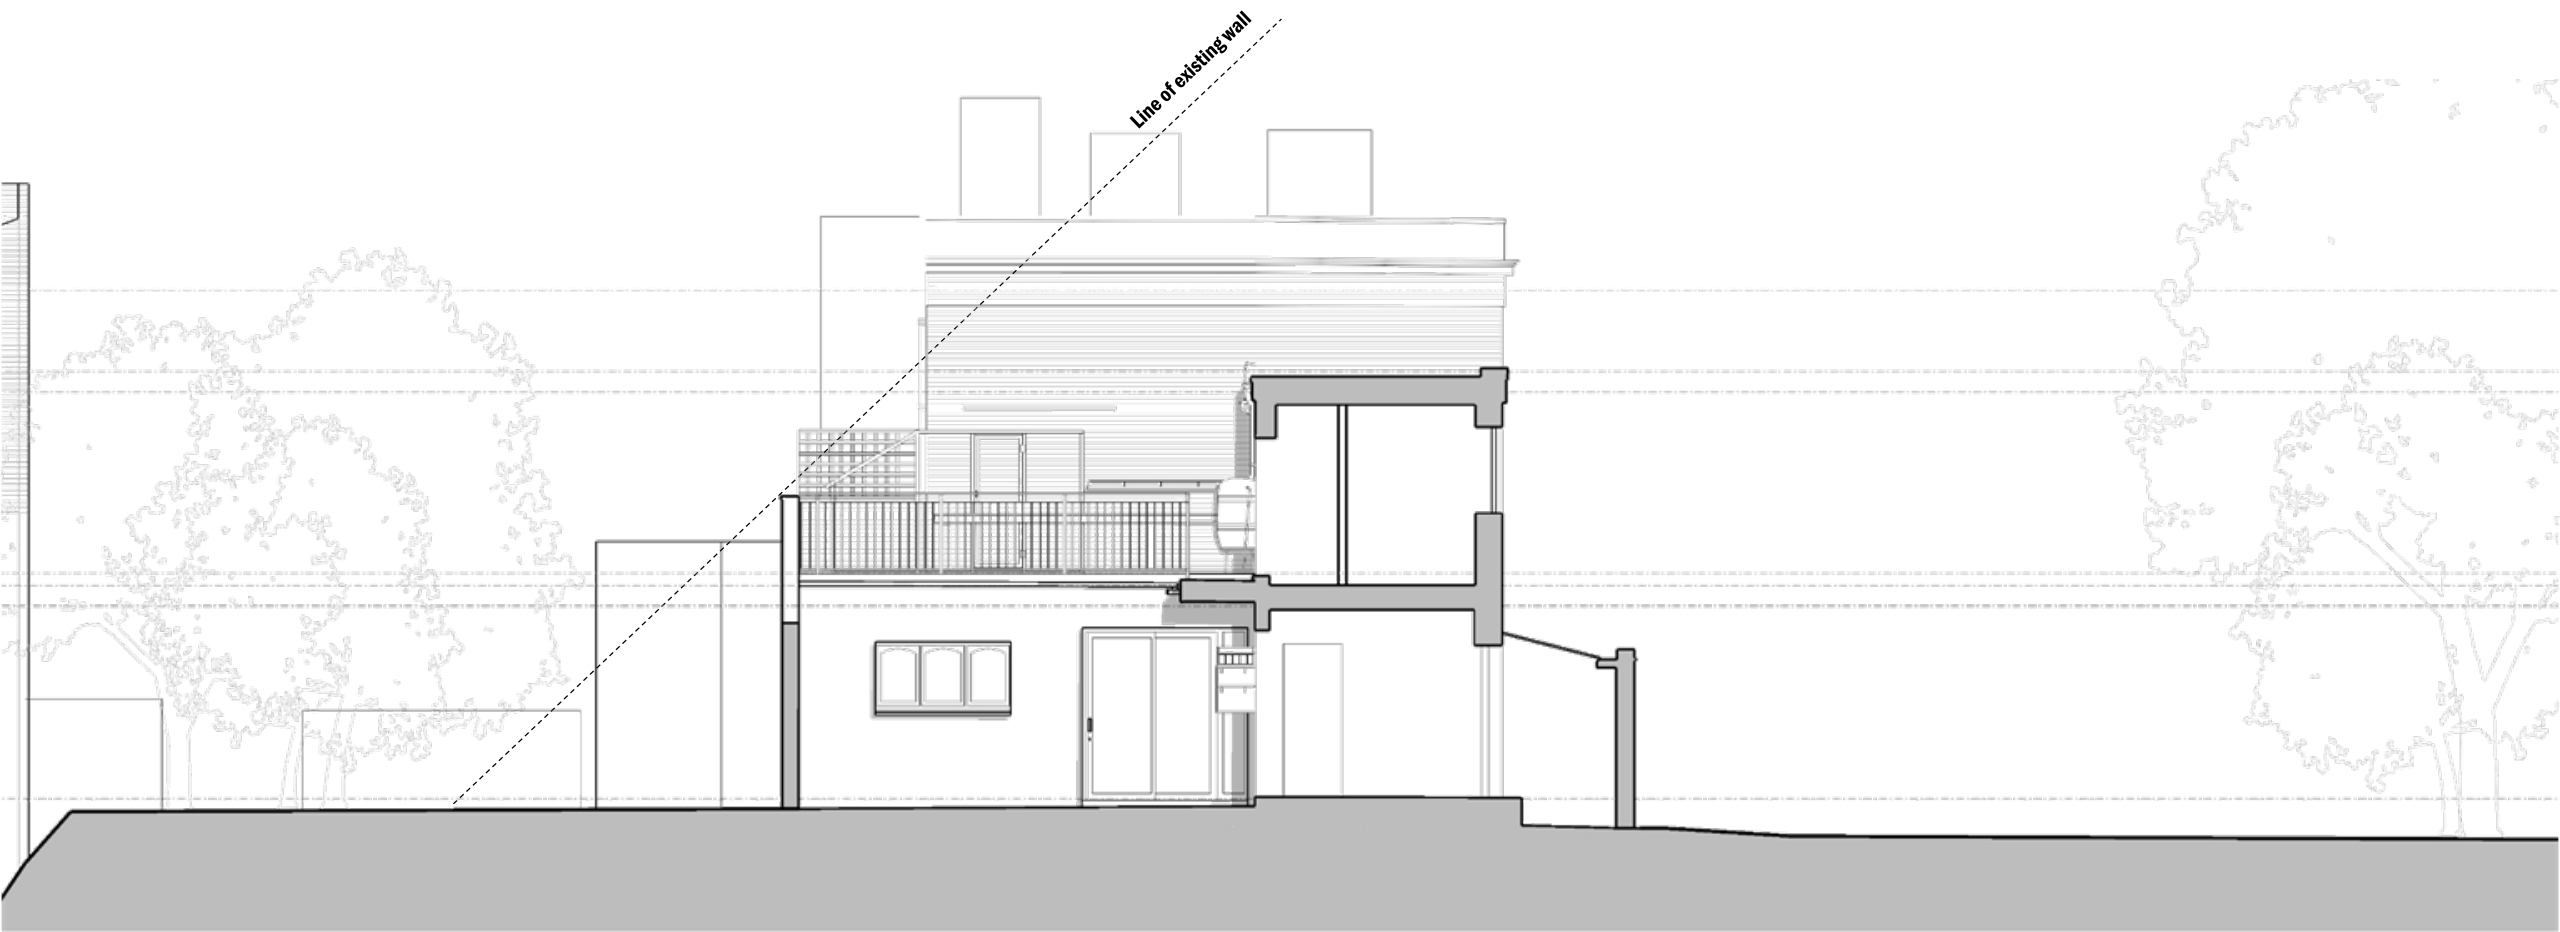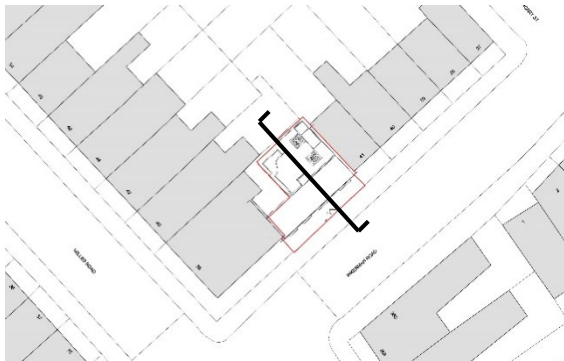


PROPOSED SECTION LOOKING EAST

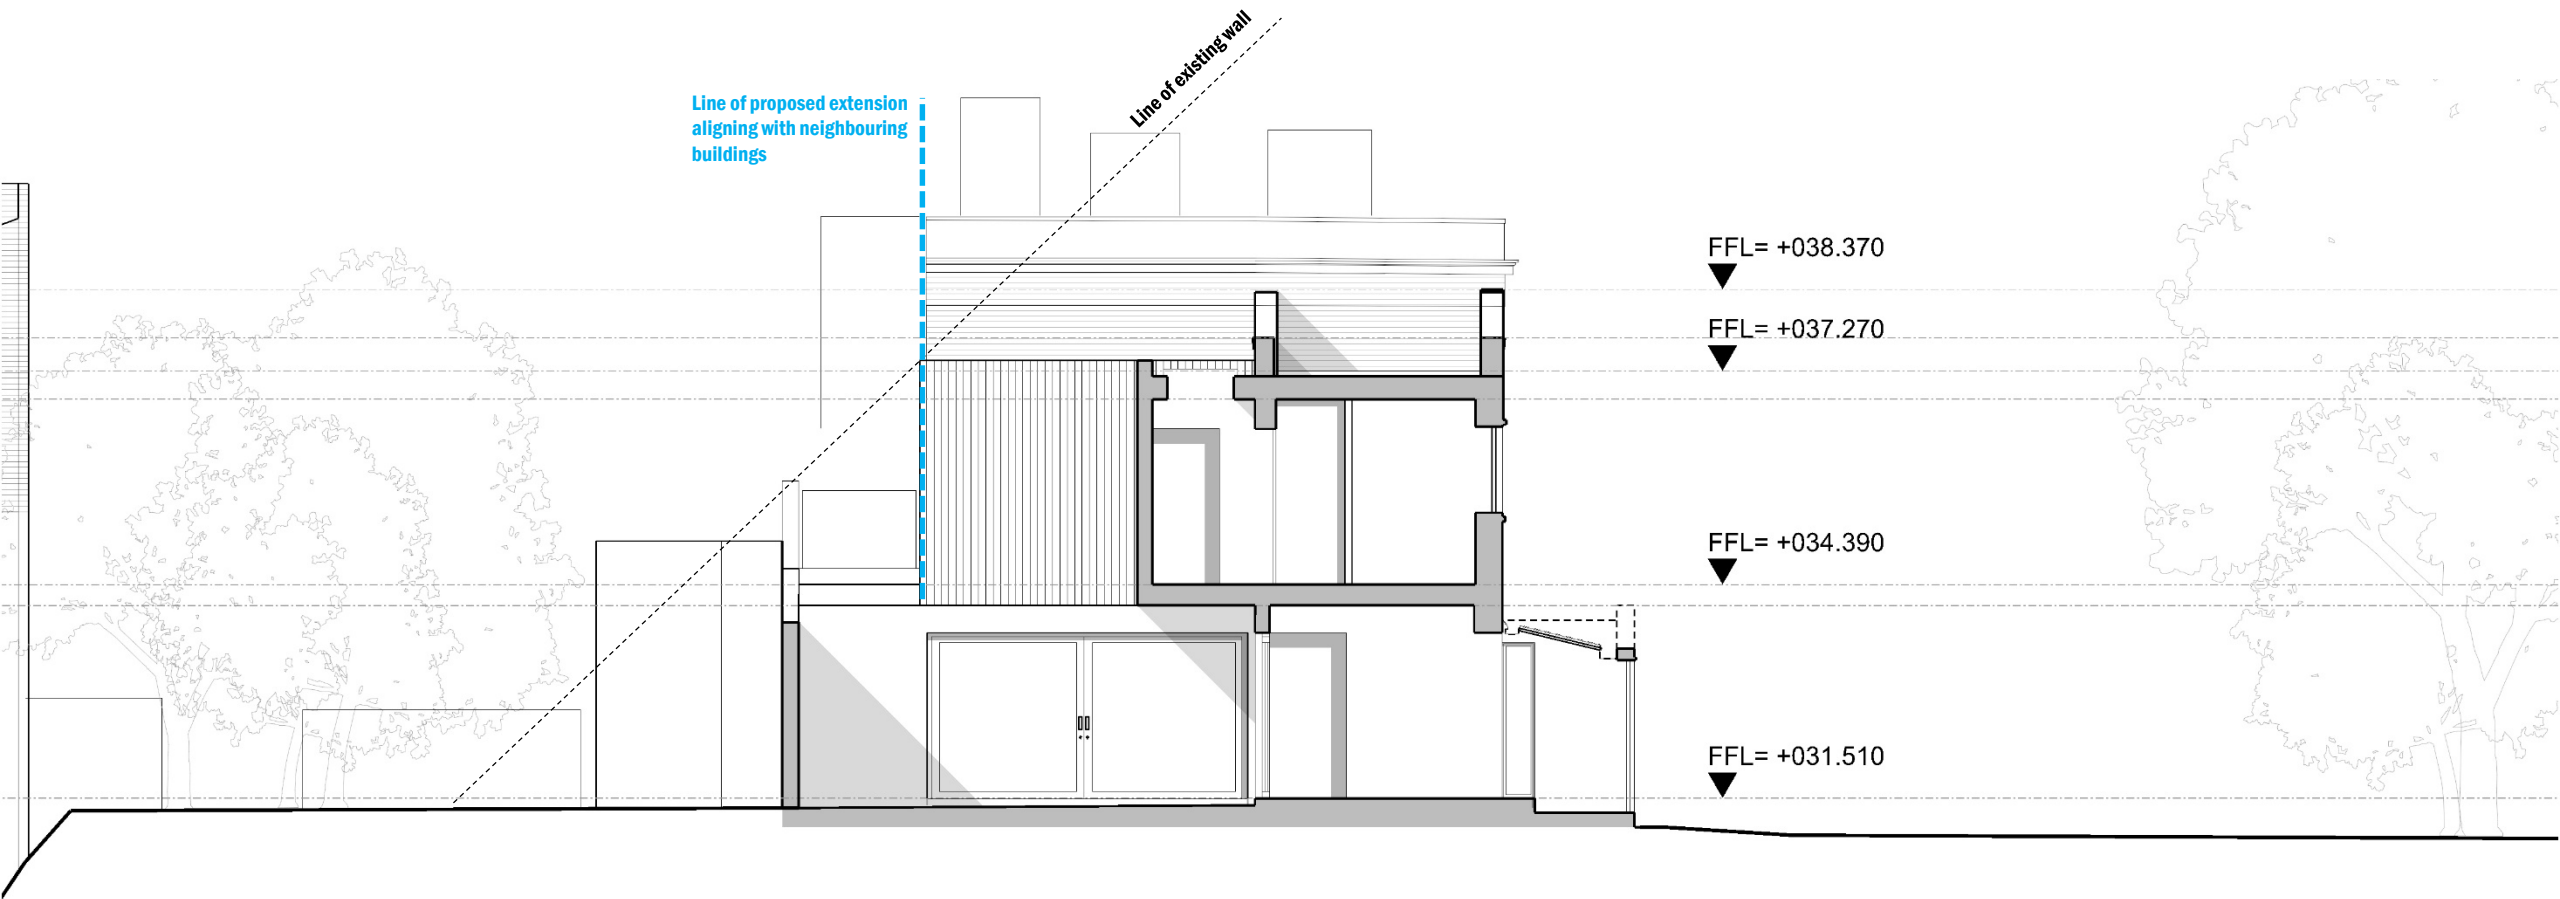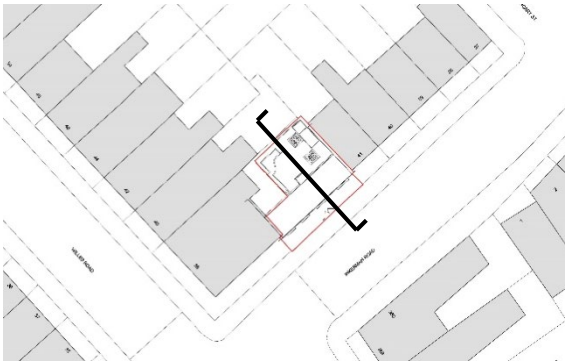

Existing Rear Elevation

VERTICAL SKY COMPONENT

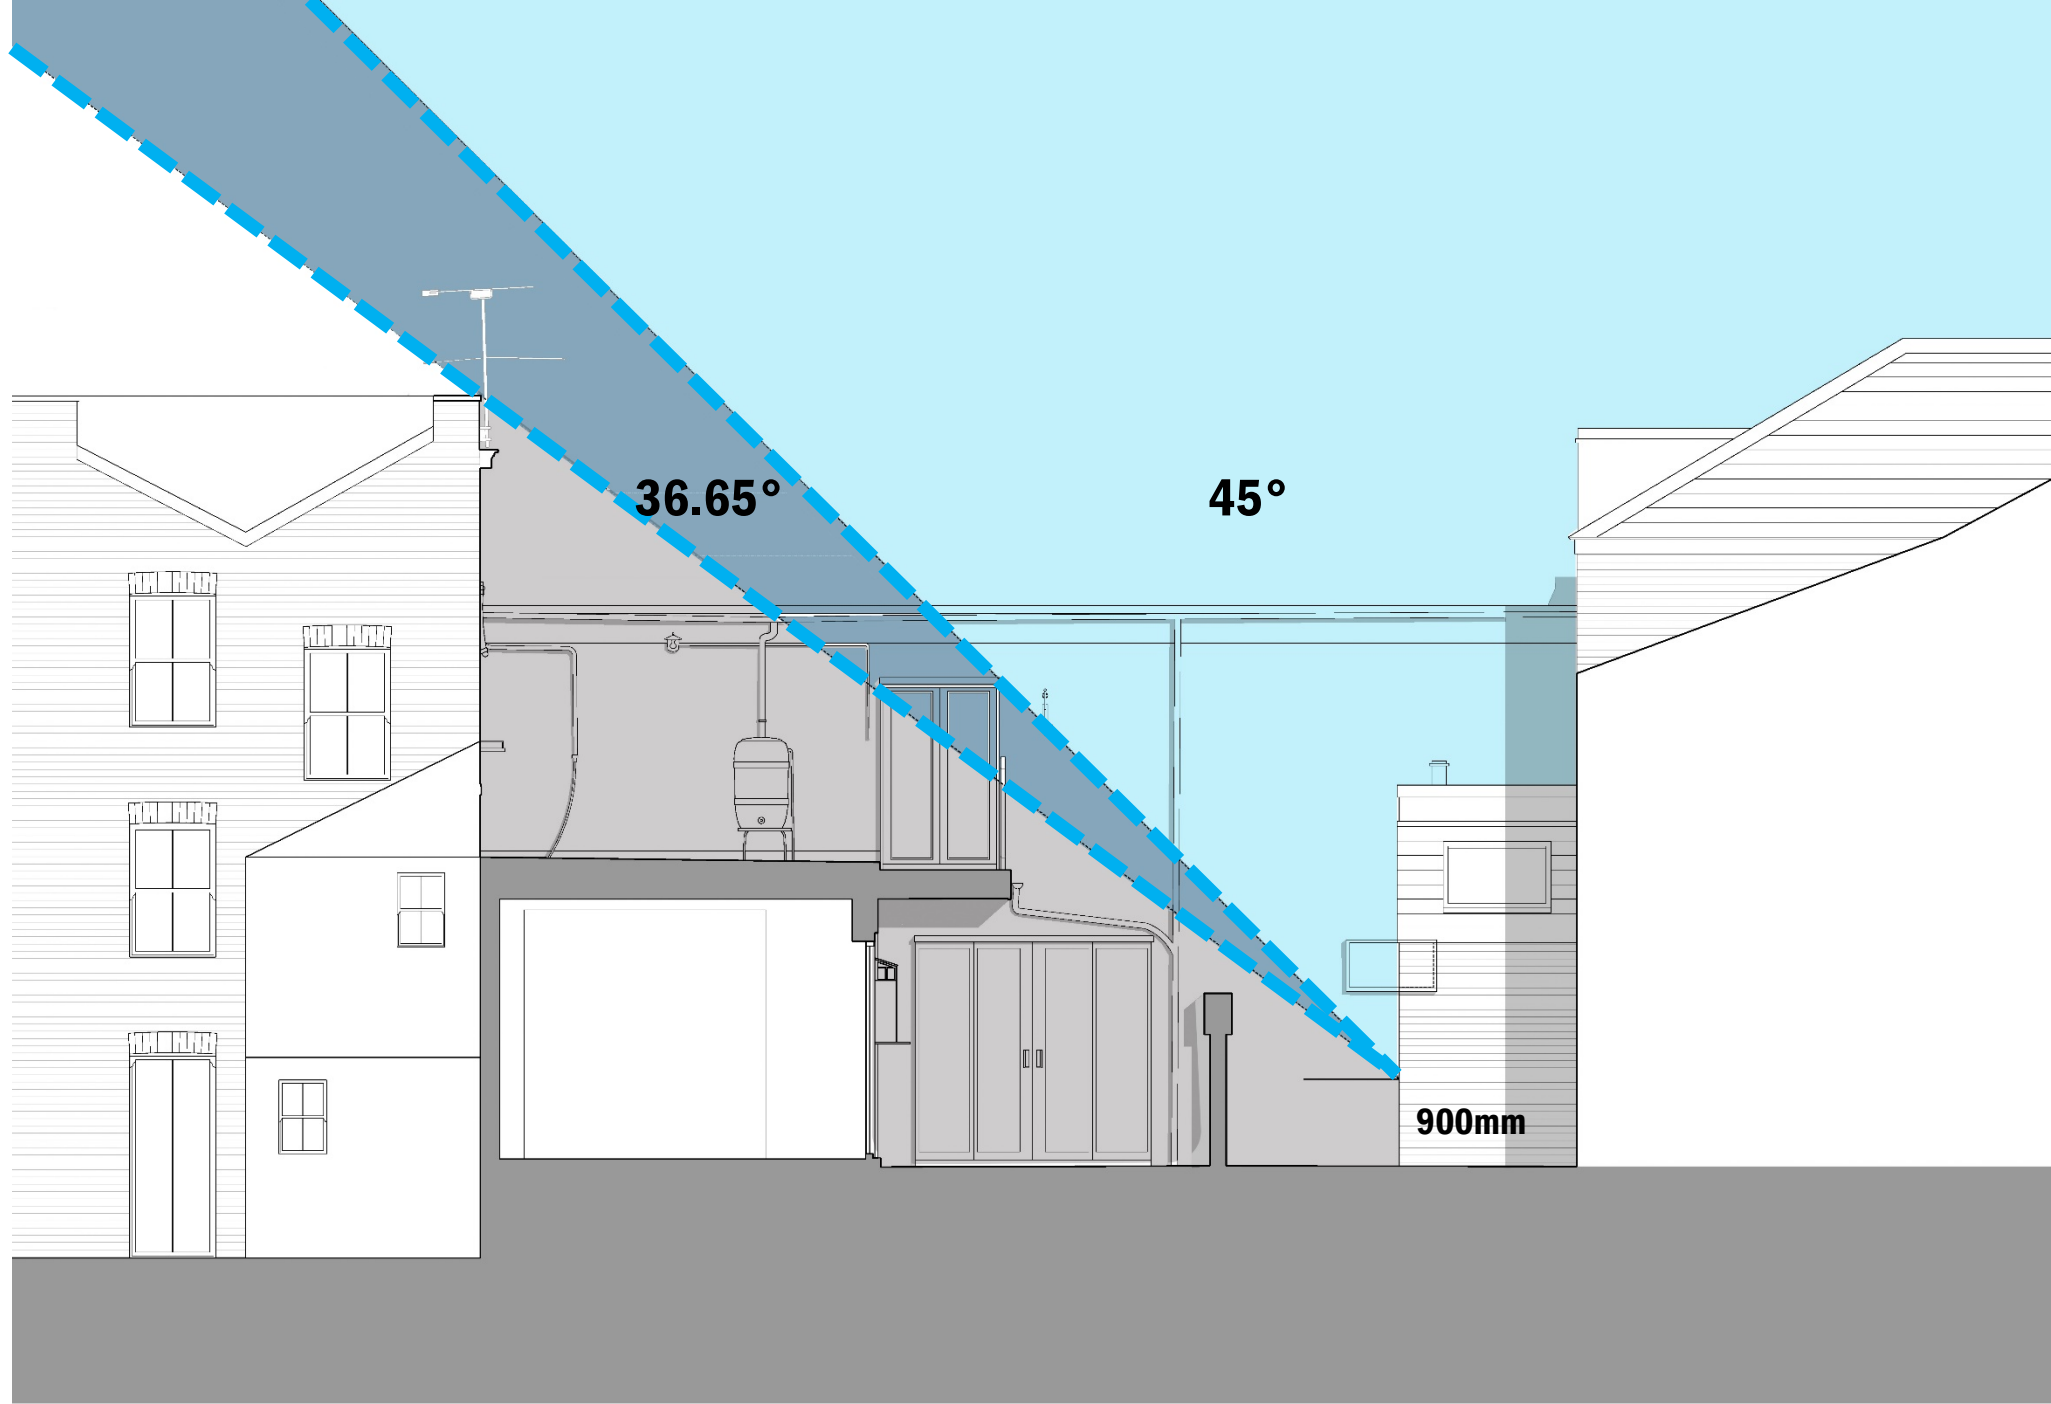

Existing Rear Elevation
VERTICAL SKY COMPONENT /
Rights of light

