



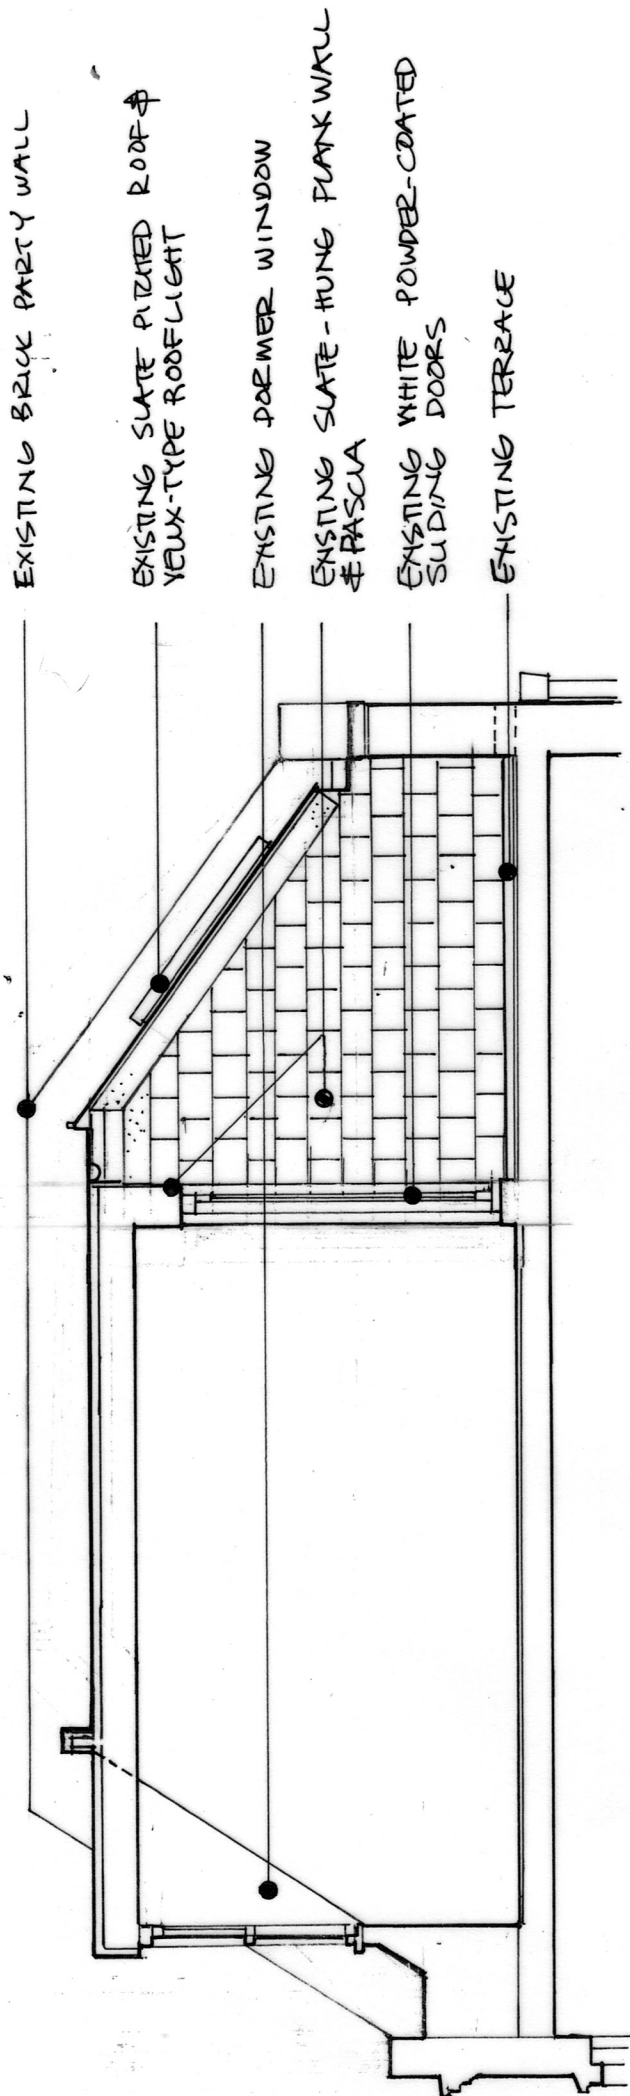

EXISTING ROOF SECTION

PROPOSED ROOF SECTION

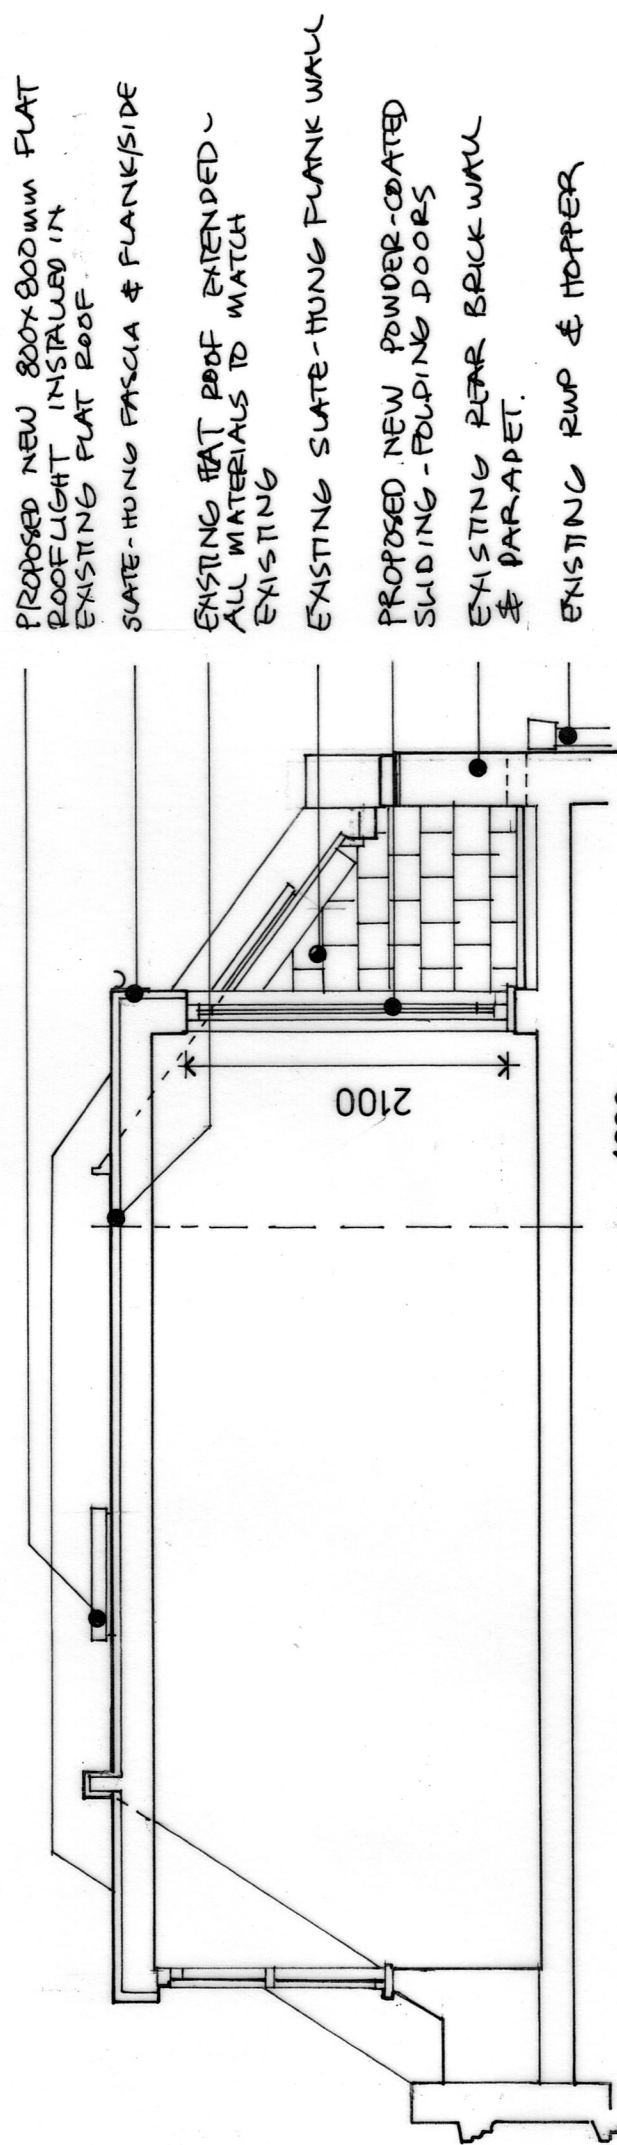

CATHERINE HENNESSY 117 Woodland Gardens TW7 6LU 07595 472014	
CLIENT	Jill & Keith Ashley
PROJECT	40 Falkland Road NW5 2PX
DRAWING	scale 1:50 @A3
EXISTING & PROPOSED ROOF SECTIONS	
211-06	

