



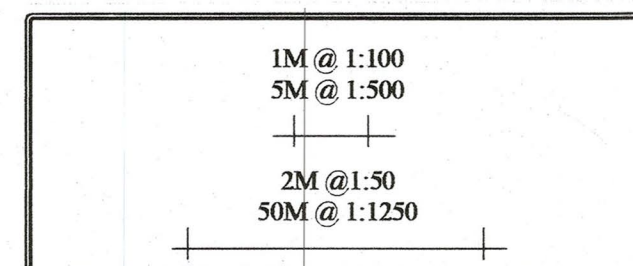



SITE LOCATION: 1:1250

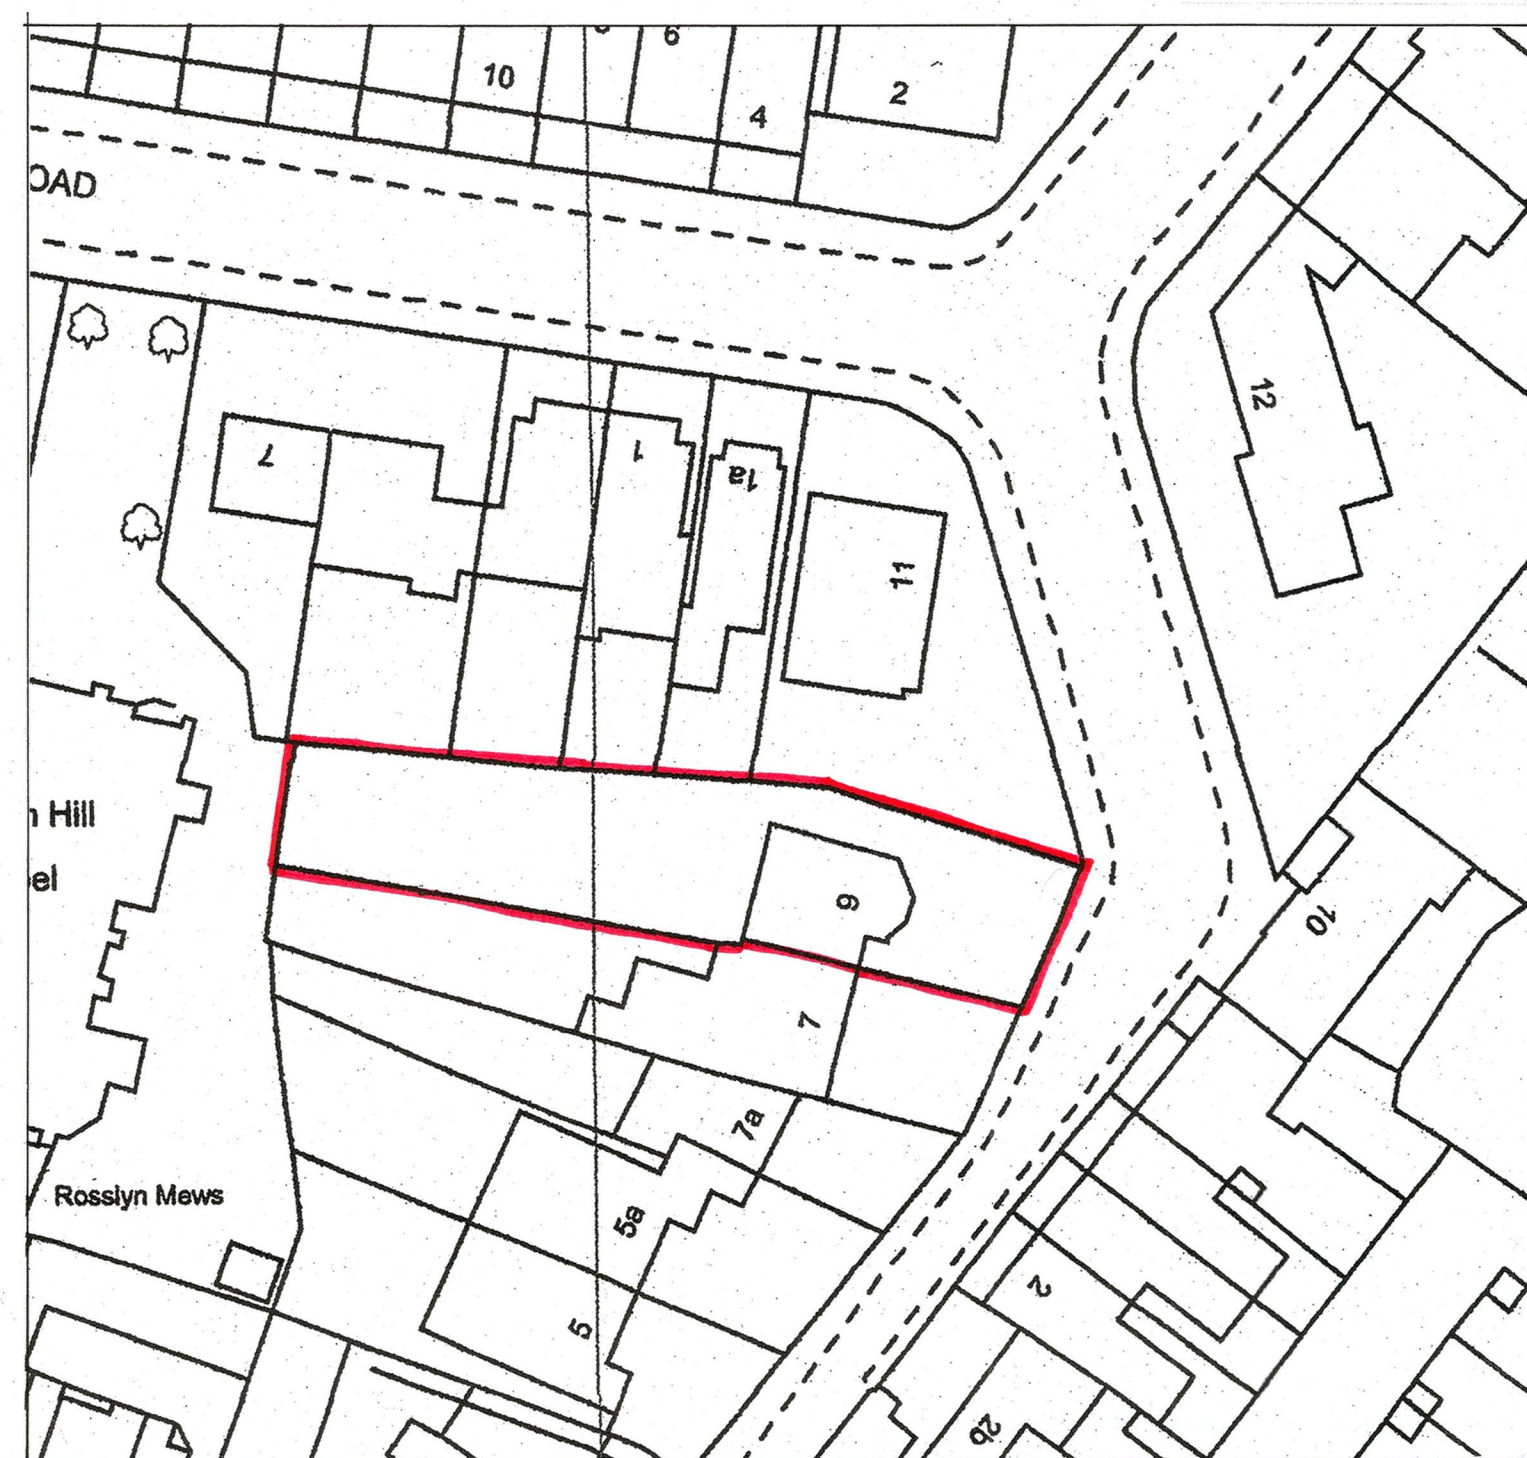

BLOCK PLAN - 1:500 EXISTING



BLOCK PLAN - 1:500 PROPOSED

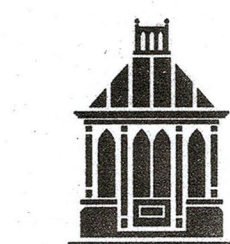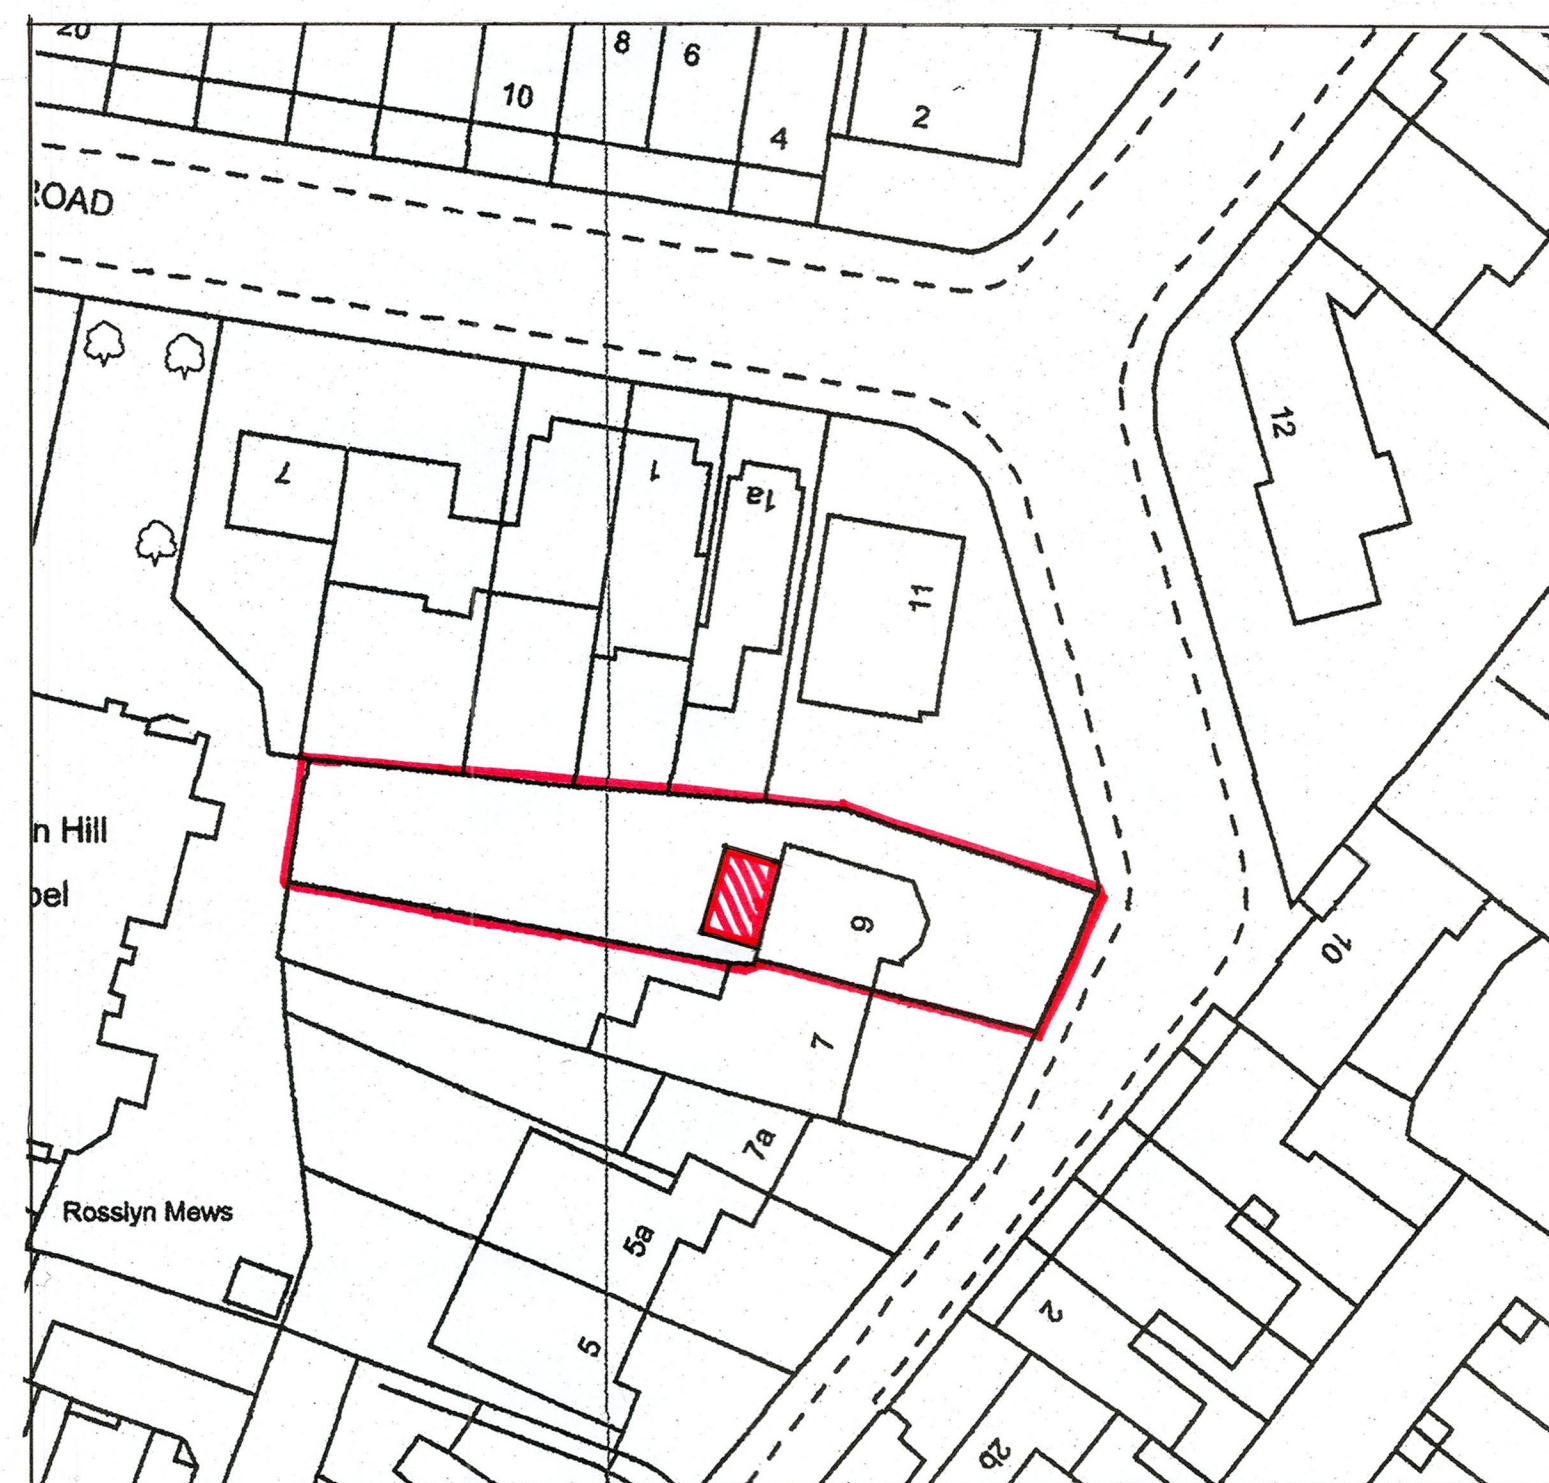

VALE
GARDEN
HOUSES
LTD

LONDONTHORPE ROAD
GRANTHAM
LINCOLNSHIRE, NG31 9SJ
TEL: 01476 564433 FAX: 01476 578555

NOTE:
BASEWORKS ARE TO BE SET OUT ONLY TO
FOUNDATION DRAWINGS. CONTRACTORS AND
ERECTORS MUST VERIFY ALL DIMENSIONS ON
SITE BEFORE WORK COMMENCES.

THIS DRAWING, ITS DESIGN AND APPLICATION
TO SITE, AND ITS COMPONENTS REMAINS THE
PROPERTY OF VALE GARDEN HOUSES LTD.
AND MAY NOT BE REPRODUCED IN ANY WAY
WITHOUT PRIOR CONSENT

Rev	Date	Details

Clients:
Mr and Mrs Booth
9 Pilgrims Lane
London
NW3 1SJ

DATE: 04/05/2021

DRWG NO: A2Q 13157-1b P1

©Crown copyright 2021
All rights reserved
VGH Licence Number 100045381