


Proposed:
Section A-A
(1:25@A1/ 1:50@A3)

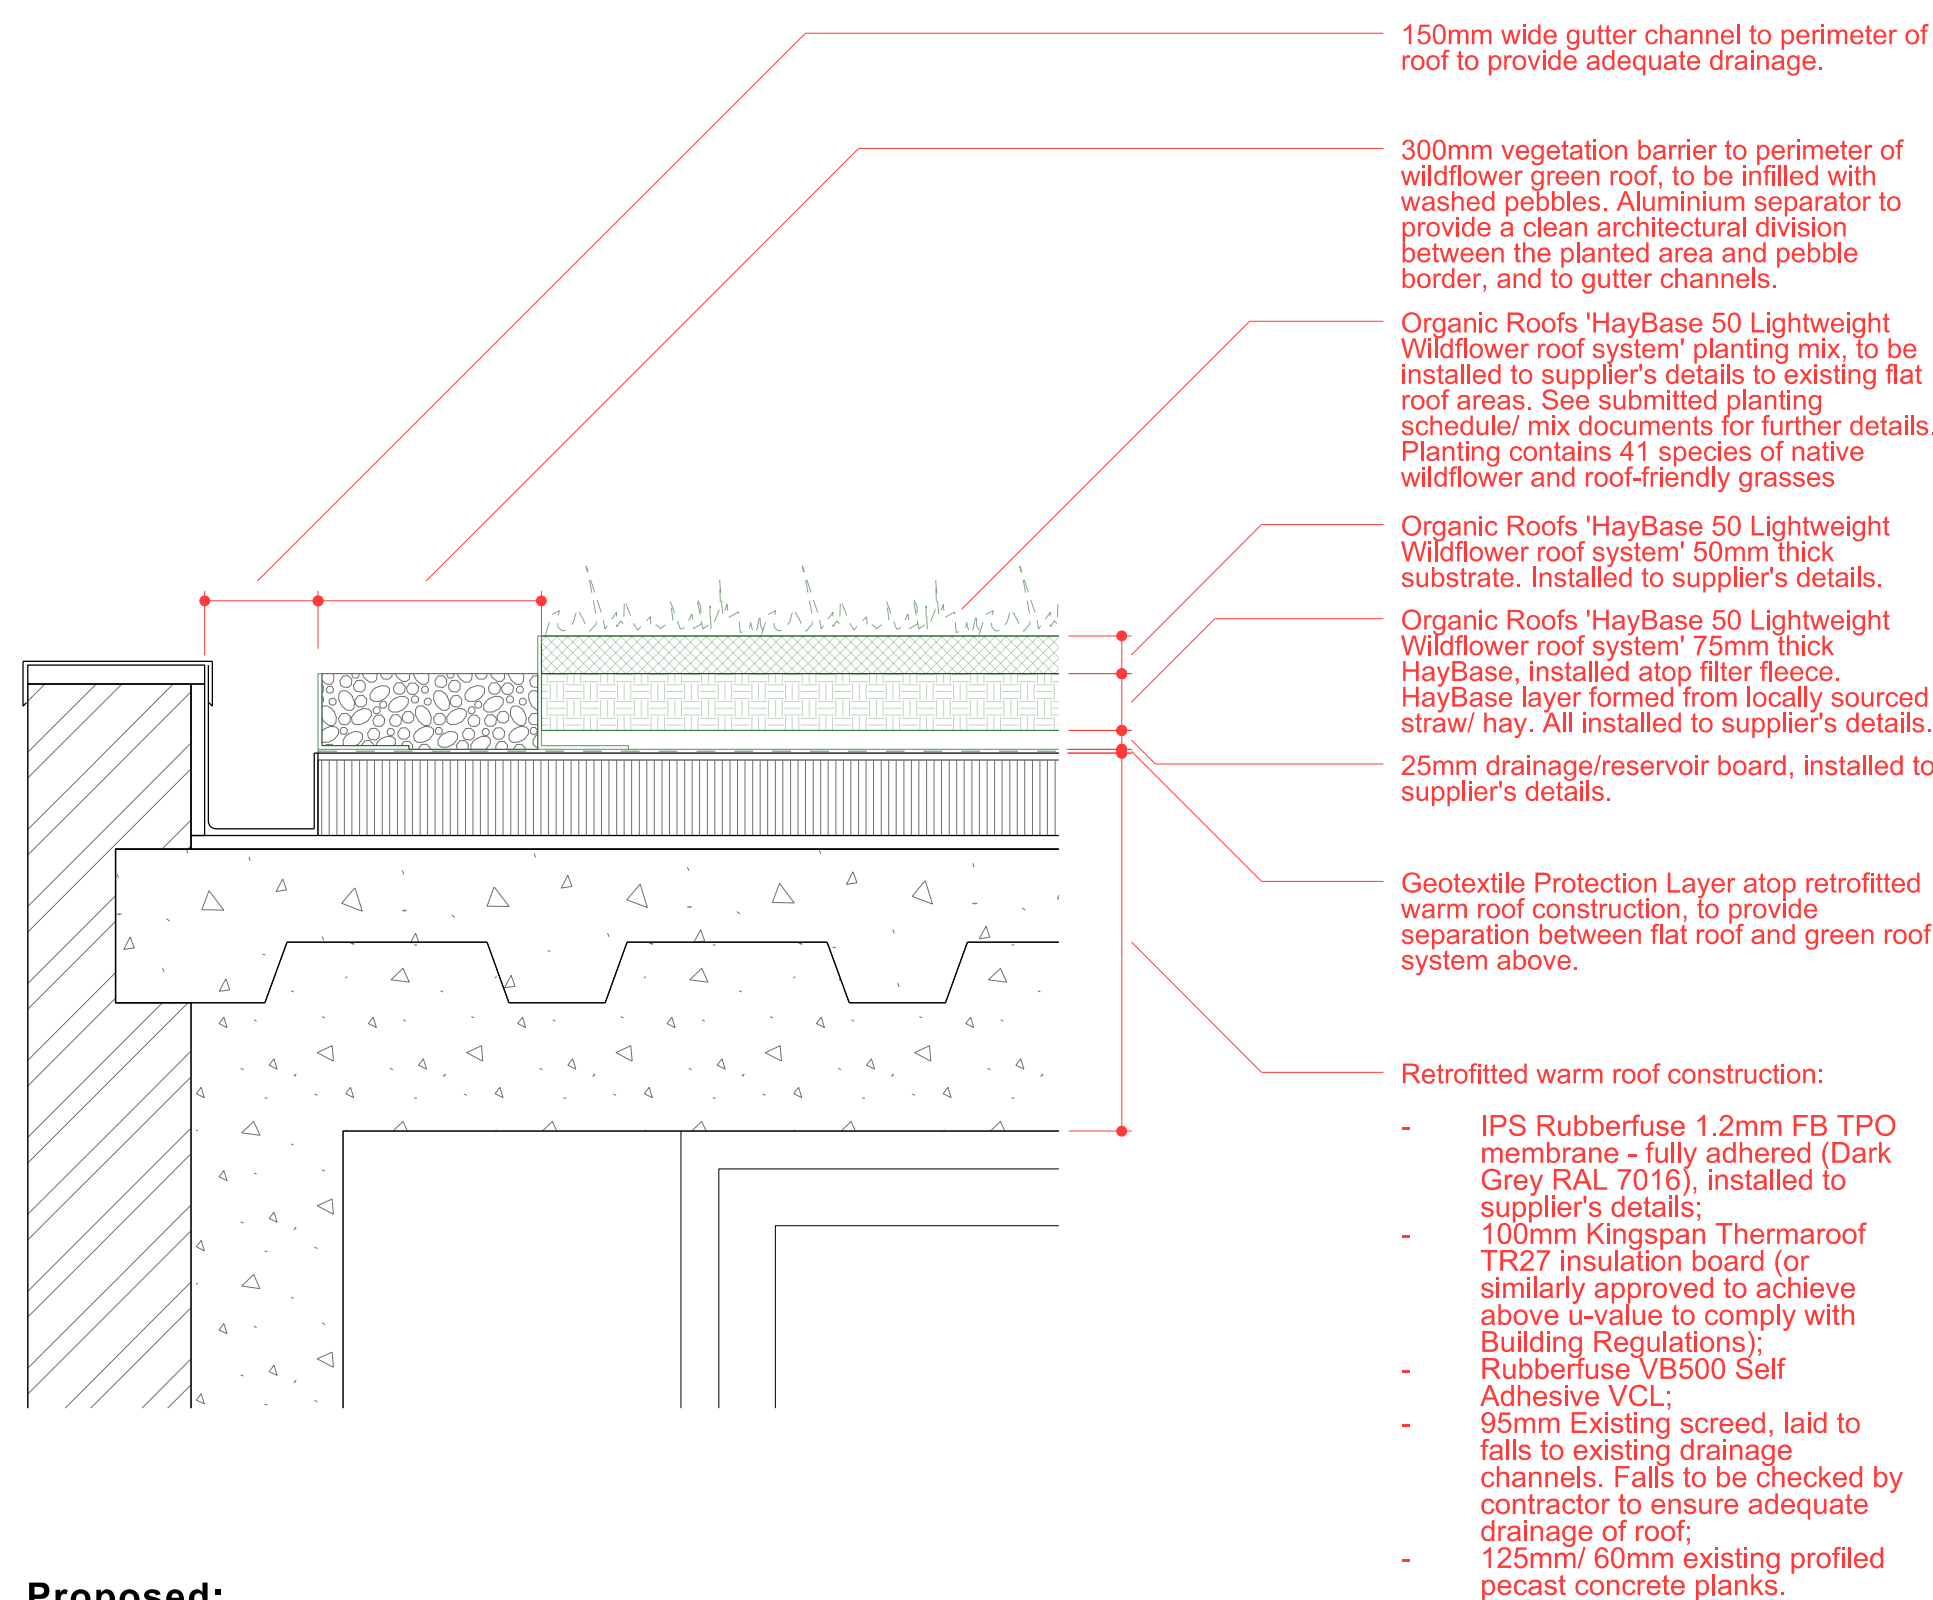

Proposed:
Enlarged Detail A1
(1:10@A1/ 1:20@A3)

Notes

All works to be in accordance with Current building regulations and to be Read and constructed in conjunction with a schedule of works document and structural engineer's information. All demolition to be approved by structural engineer prior to commencement.

All dimensions, existing levels, drain runs and site conditions to be verified on site by contractor prior to construction, and any discrepancies made known. Re-routing of existing and running of new drainage to be to contractor's design.

Re-routing of existing and running of new drainage to be to contractor's design.

Drawings are for planning purposes only and are not issued for construction.

Copyright studio hatcham 2021

Revision:

Rev.	Date	Desc.
------	------	-------

80 Lamble Street
London
NW5 4AB

Drwg	0072_30_60
Rev	*
Scale	1:25@A1 1:50@A3

STUDIO HATCHAM
www.studiohatcham.com info@studiohatcham.com