

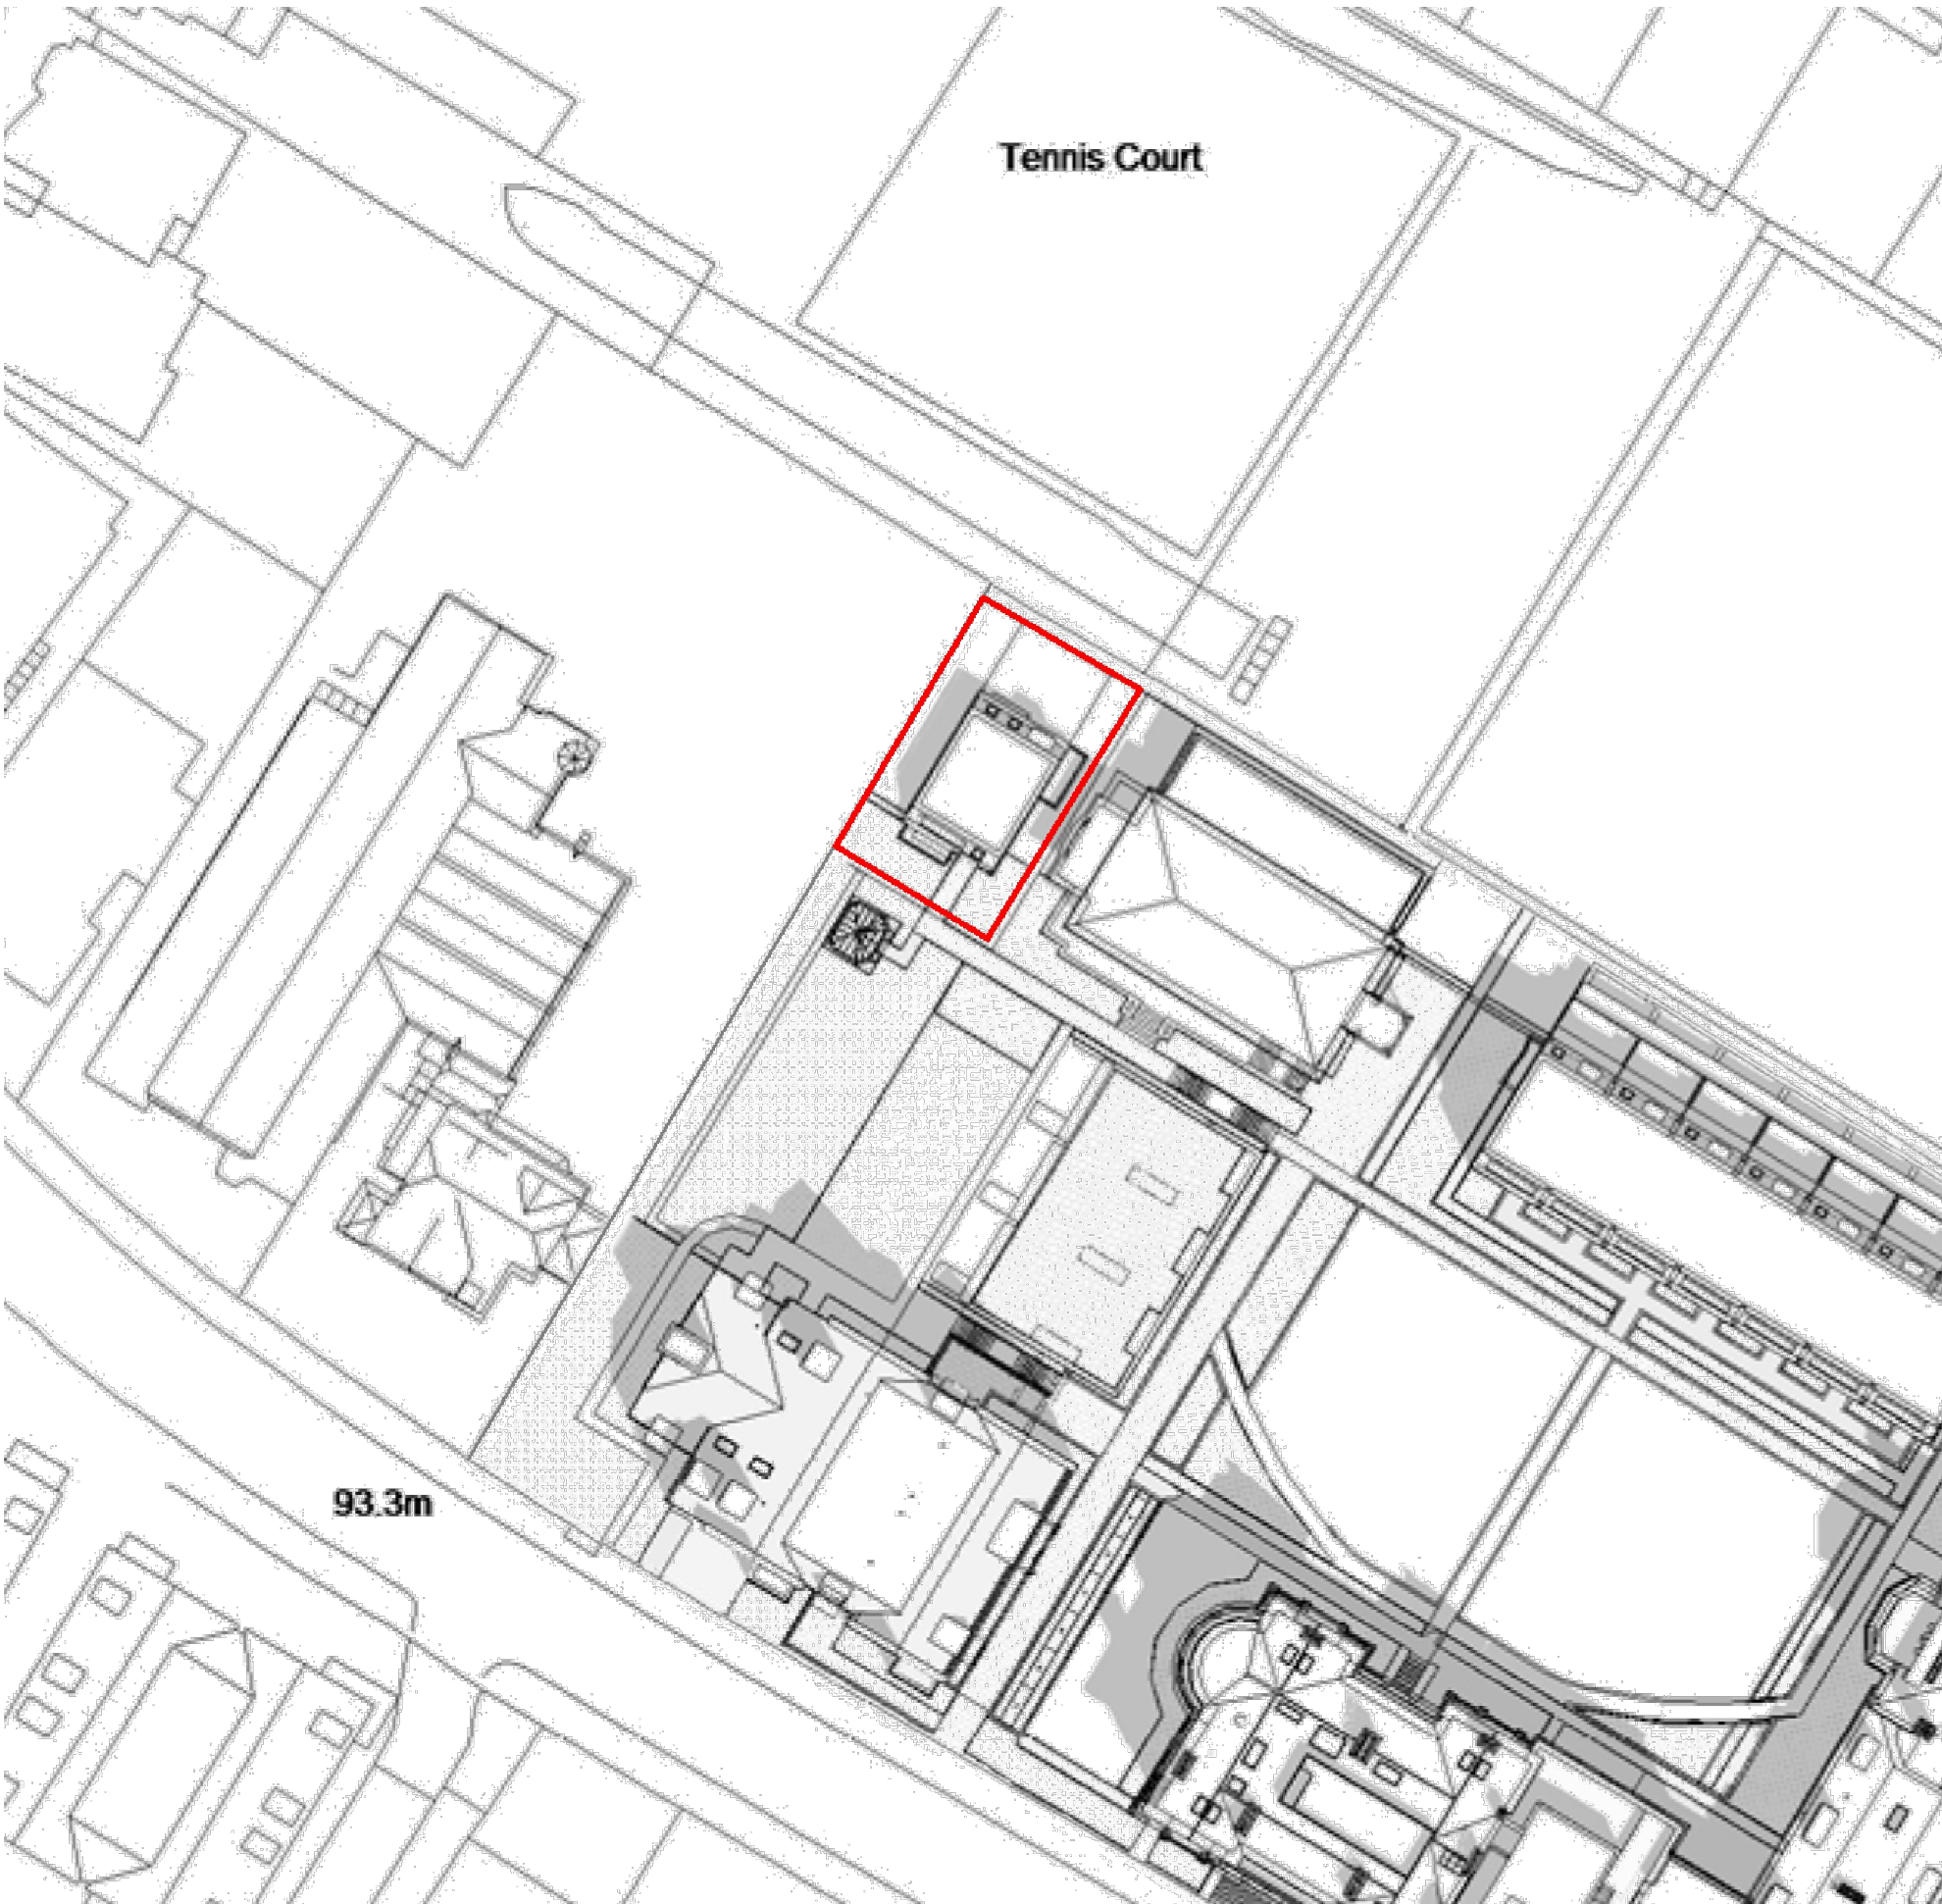


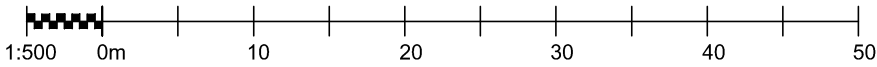

TEIL HOUSE
10D KIDDERPORE AVENUE

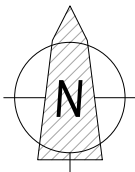

NIGEL BIRD ARCHITECTS
CHARTERED ARCHITECTS ENGINEERS AND INTERIOR DESIGNERS

Henry Wood House 2 Riding House Street London W1W 7FA
Telephone: 0203 770 7571 E-Mail: nigel.bird@nigelbirdarchitects.co.uk www.nigelbirdarchitects.co.uk

Project: 10D Kidderpore Avenue,NW3 7SU Dwg Name: Existing Block Plan

RIBA Stage: Date: April 2019 Scale: 1:500 at A3 Dwg no: 1656.101 Rev: A

A	16/07/2019	FP	proposed extension omitted
REV	DATE	BY	DESCRIPTION

