



SECTION A

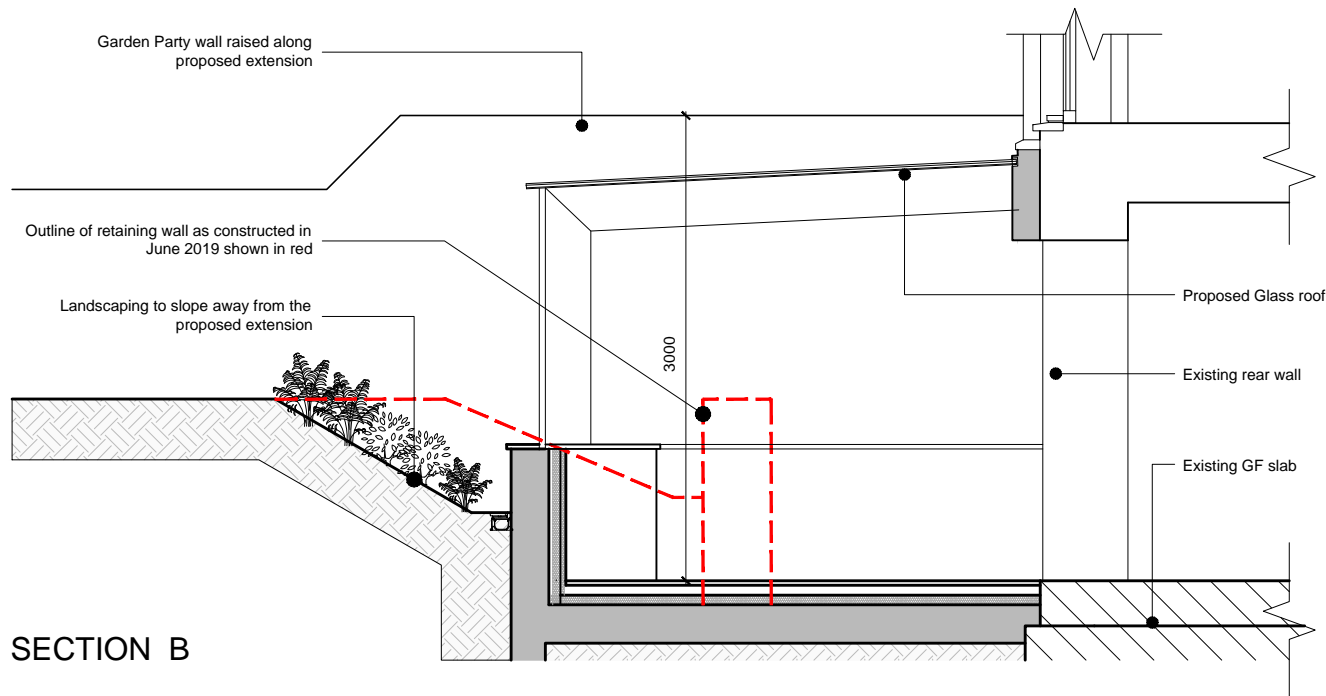

SECTION B

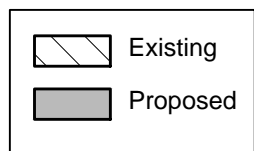

# NIGEL BIRD ARCHITECTS

CHARTERED ARCHITECTS ENGINEERS AND INTERIOR DESIGNERS

Henry Wood House 2 Riding House Street London W1W 7FA  
 Telephone: 0203 770 7571 E-Mail: nigel.bird@nigelbirdarchitects.co.uk www.nigelbirdarchitects.co.uk

Project: 10D Kidderpore Avenue, NW3 7SU Dwg Name: Proposed Partial Sections A & B

RIBA Stage: Date: May 2021 Scale: 1:50 at A3 Dwg no: 1656.340 Rev: A

REV	DATE	BY	DESCRIPTION
A	28.05.21	HD	Amendments to rear extension

