


**P4105**  
Entrance Gate Details

**P4102**  
Typical Green Wall  
Window Details

**P4101**  
Typical Slot Window  
Details

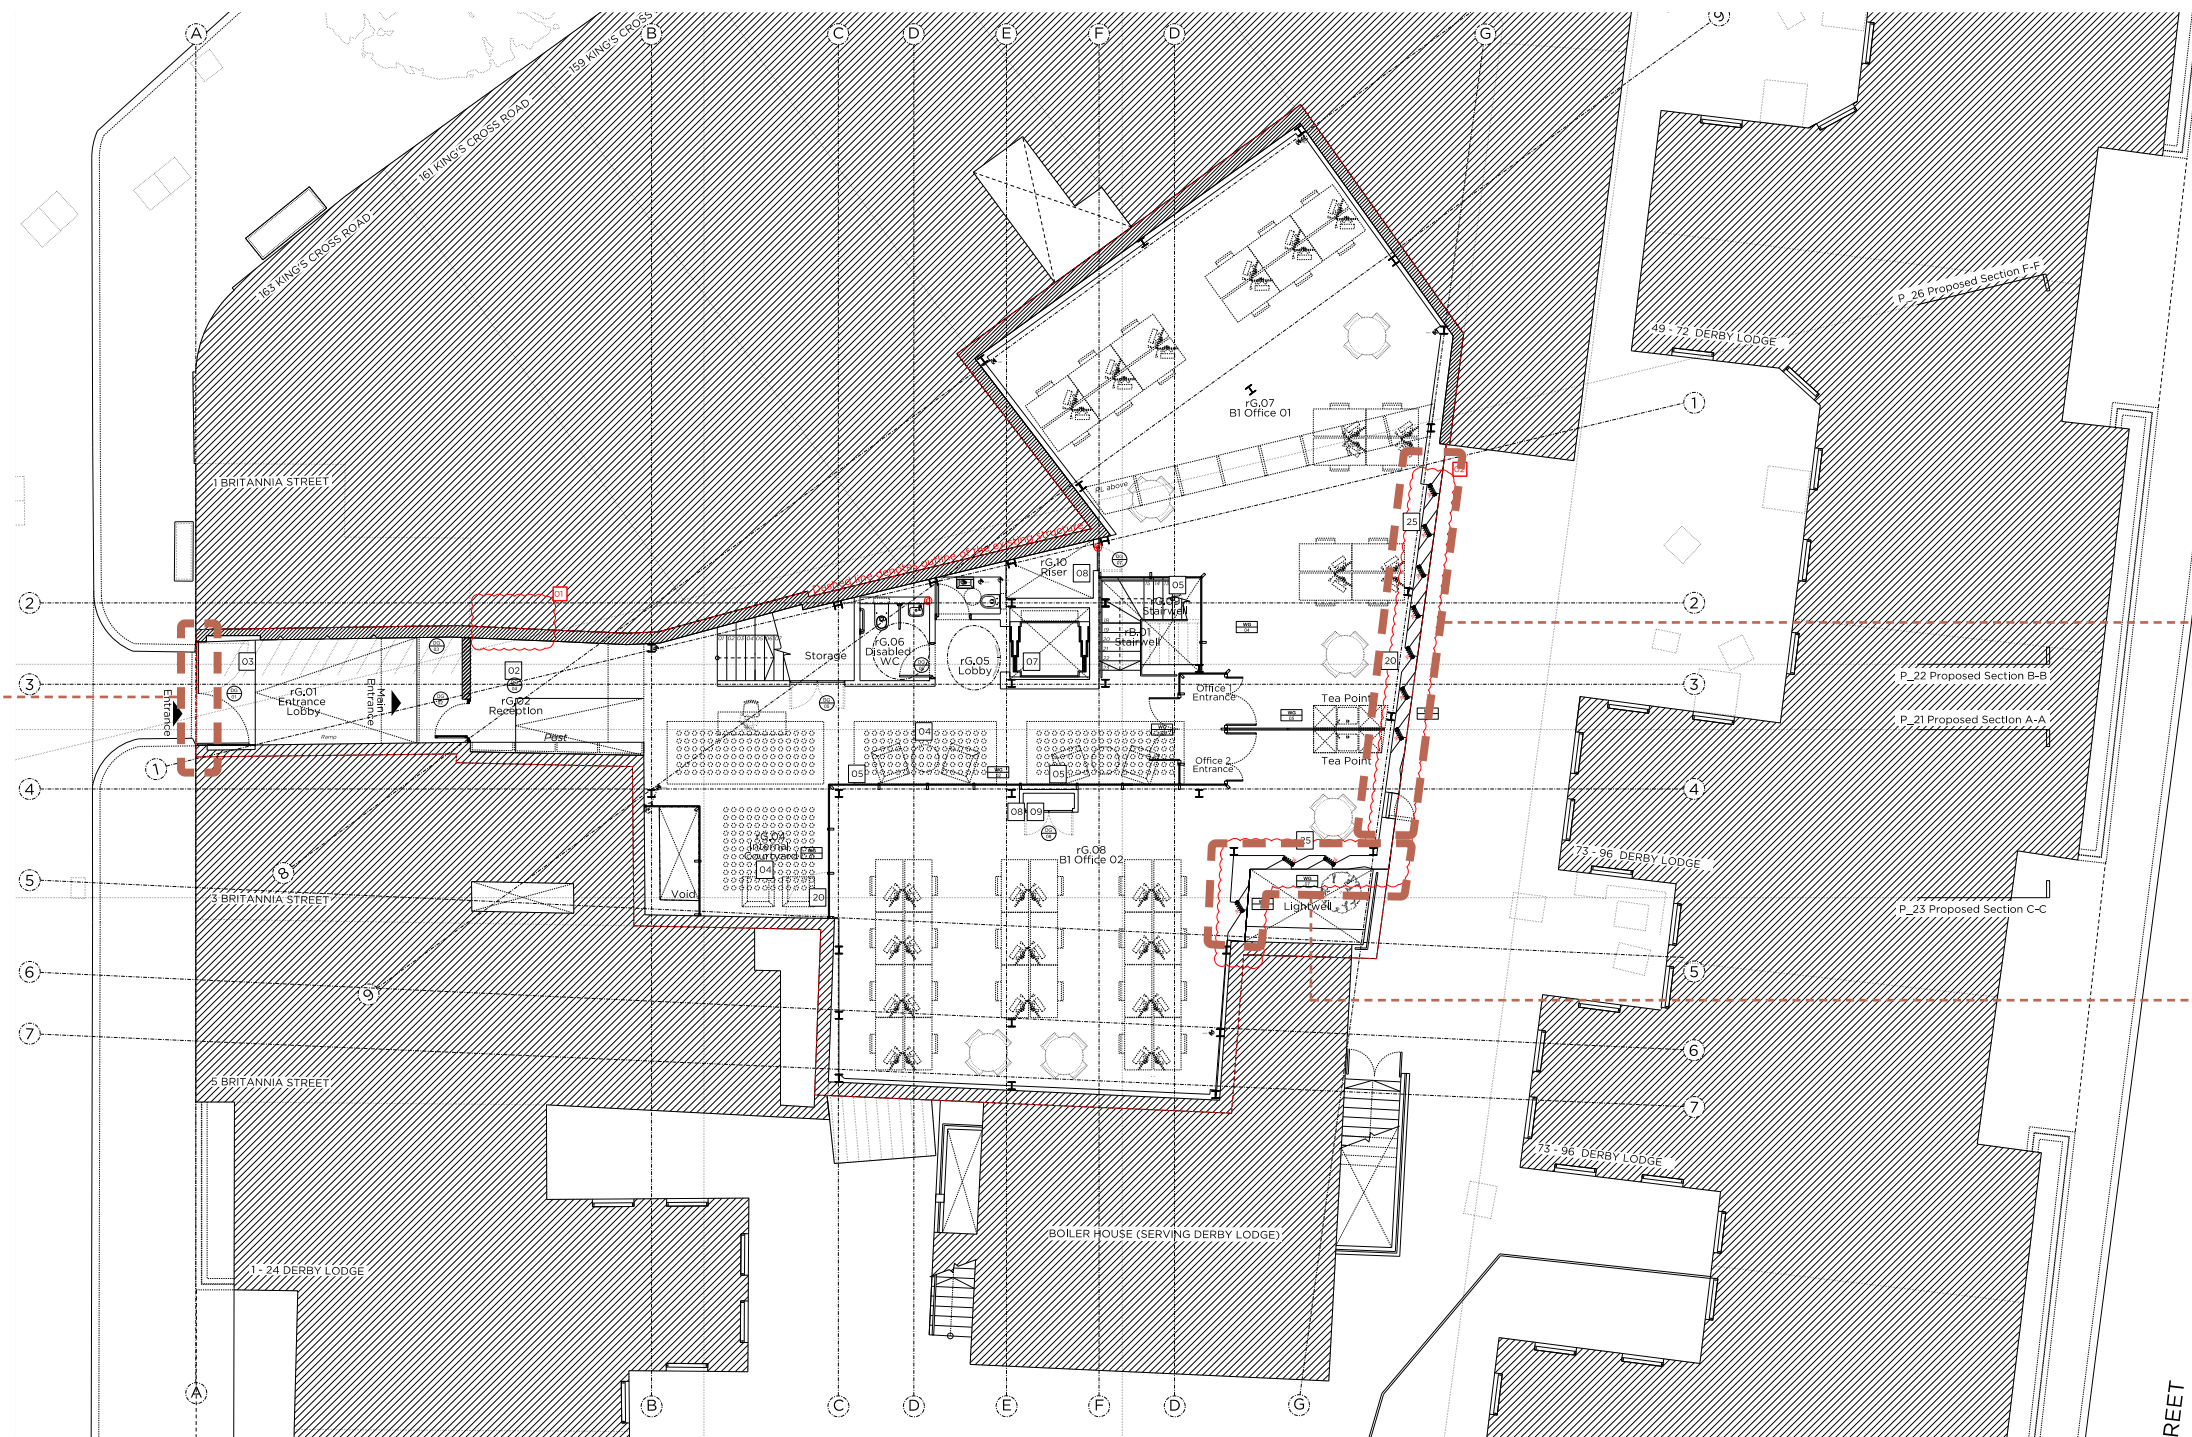


## GROUND FLOOR DETAIL KEY PLAN

Land to the Rear of 159-163 King's Cross Road  
Wc1X 9BN  
16038  
2016/6356/P  
Planning Condition 3



MAREK WOJCIECHOWSKI ARCHITECTS  
LONDON

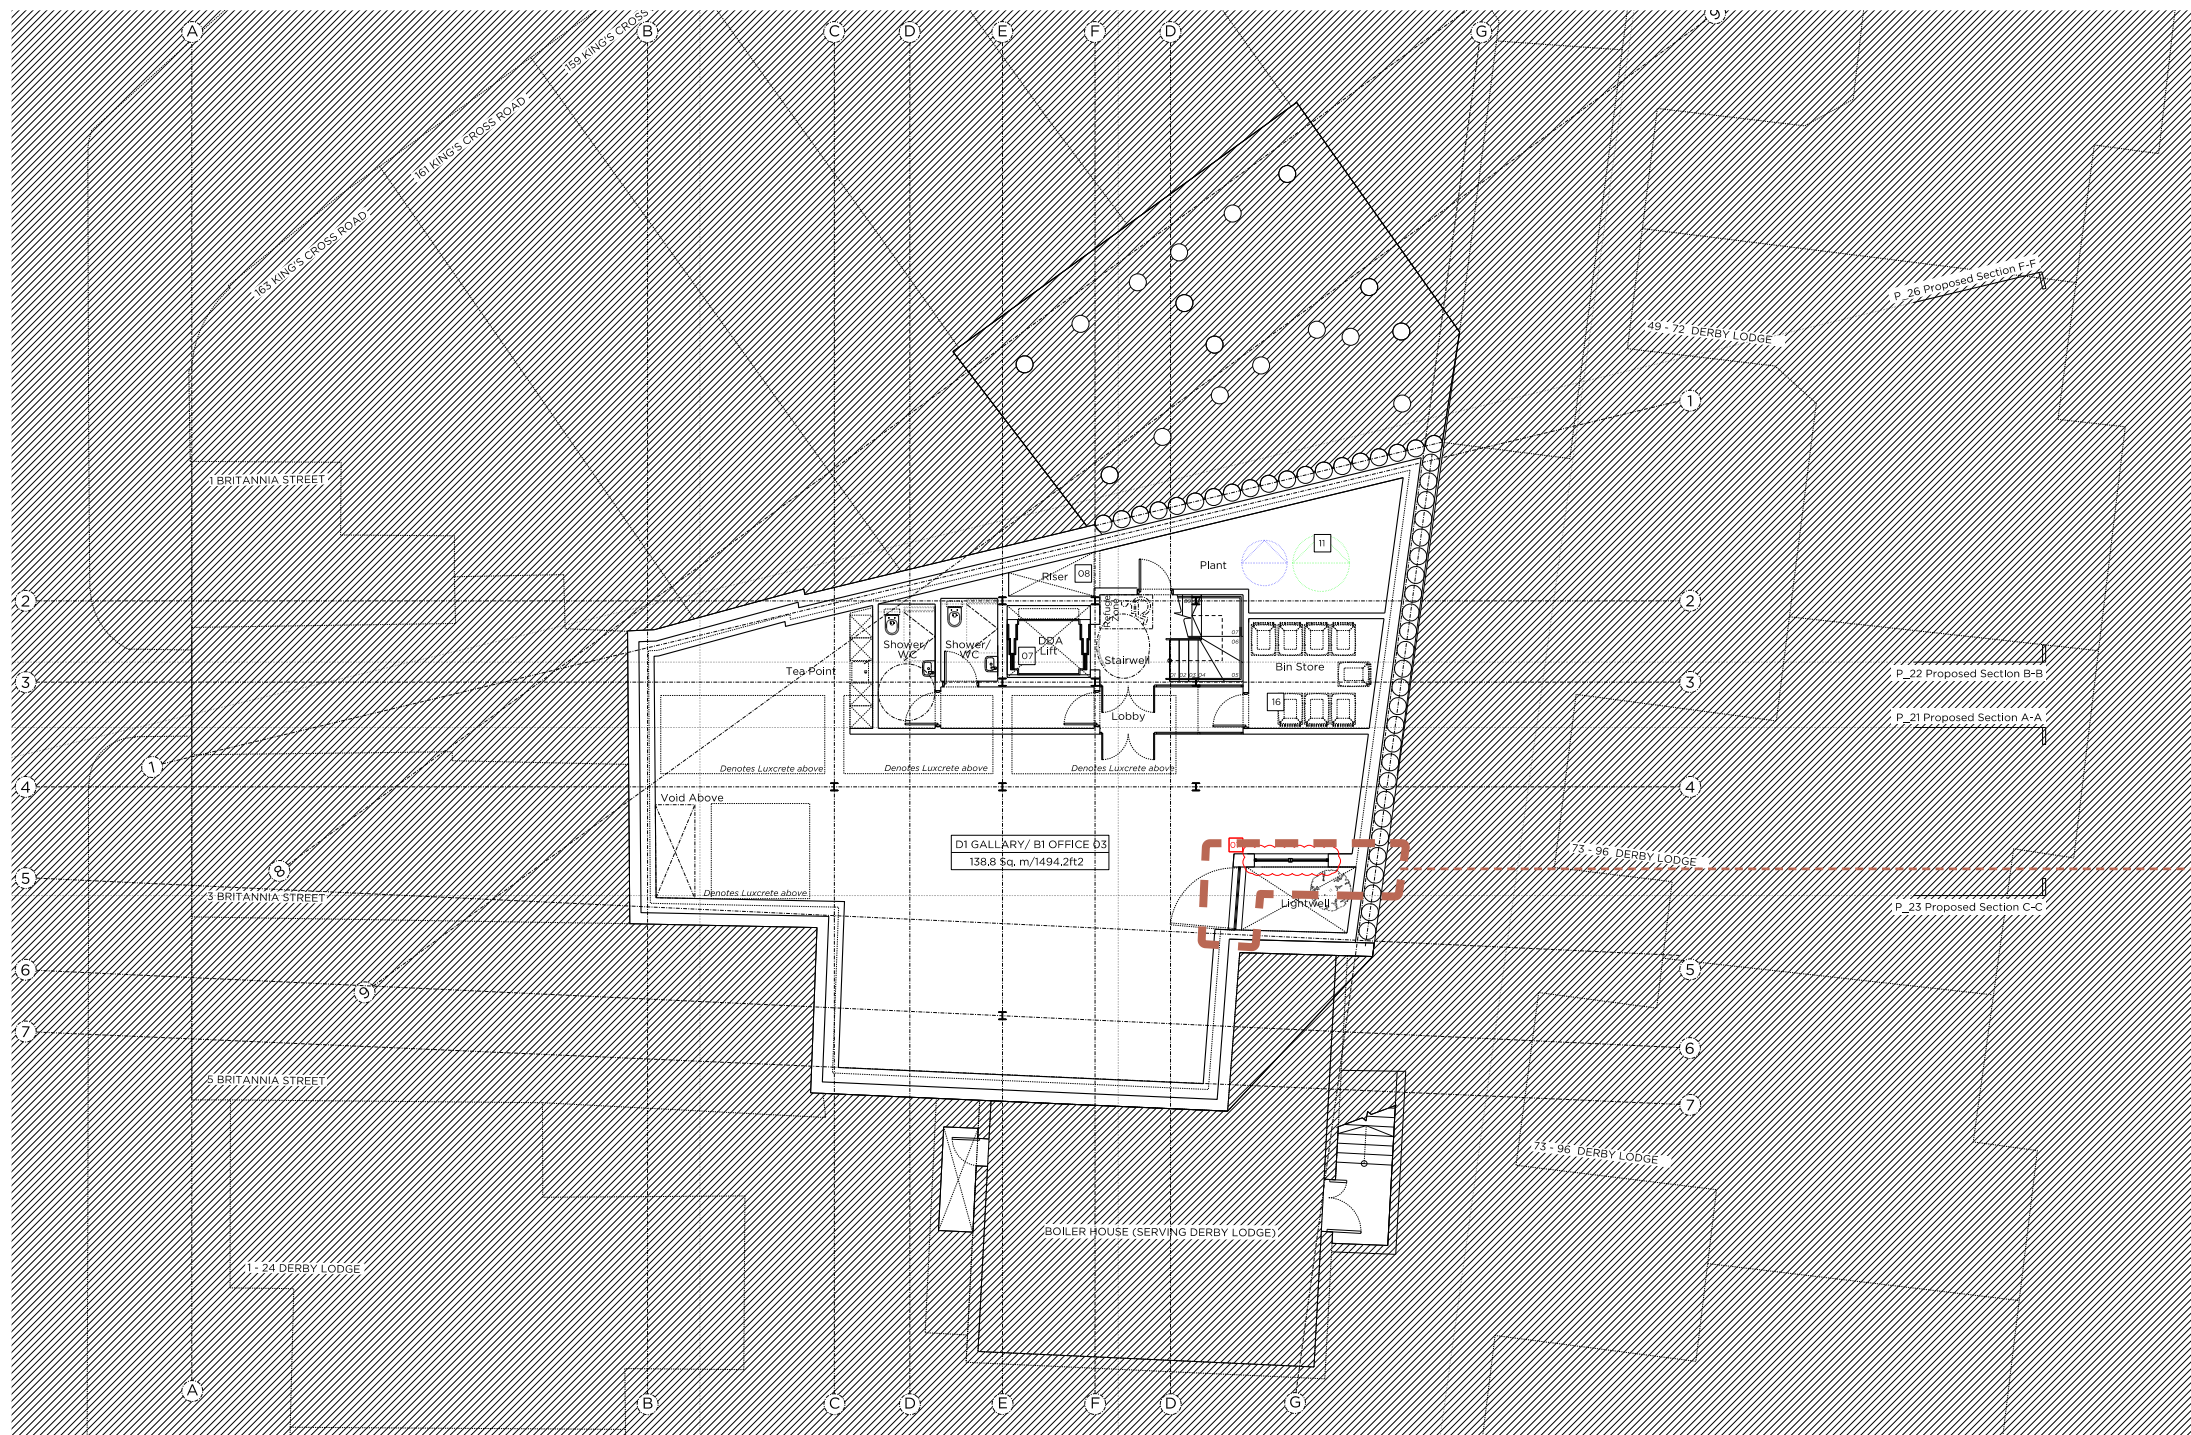

**P4100**  
Typical Basement  
Window Details


## BASEMENT FLOOR DETAIL KEY PLAN

Land to the Rear of 159-163 King's Cross Road  
Wc1X 9BN  
16038  
2016/6356/P  
Planning Condition 3



MAREK WOJCIECHOWSKI ARCHITECTS  
LONDON



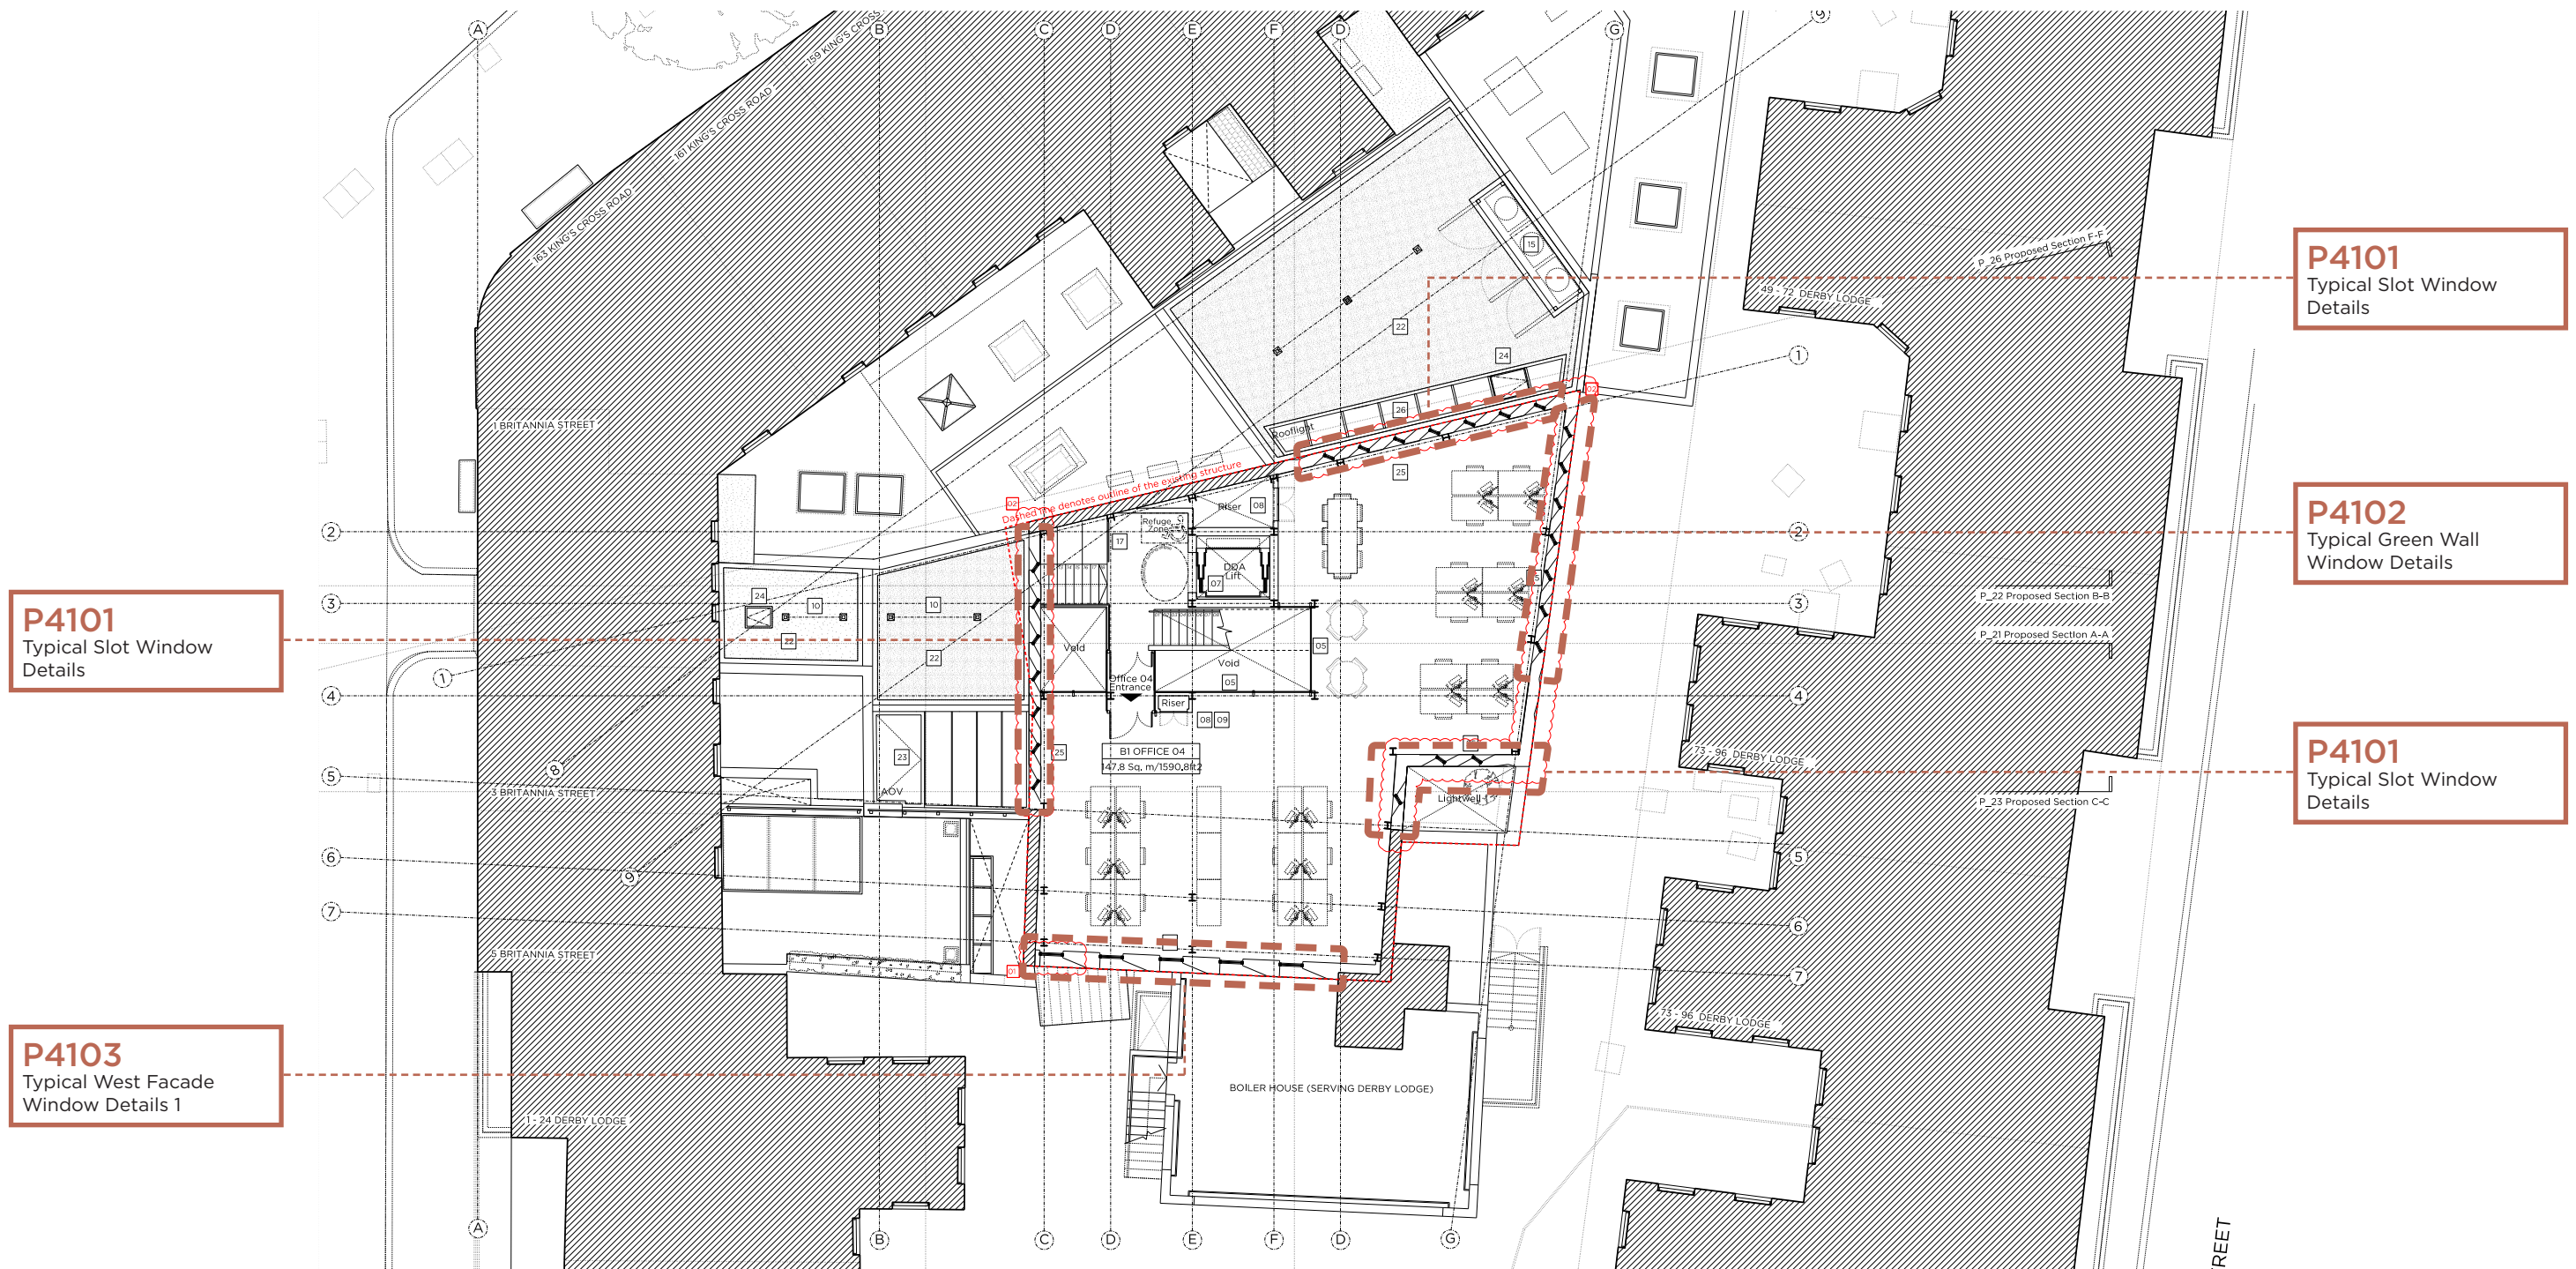


## FIRST FLOOR DETAIL KEY PLAN

Land to the Rear of 159-163 King's Cross Road  
Wc1X 9BN  
16038  
2016/6356/P  
Planning Condition 3



MAREK WOJCIECHOWSKI ARCHITECTS  
LONDON

**P4104**  
Typical West Facade  
Window Details 2

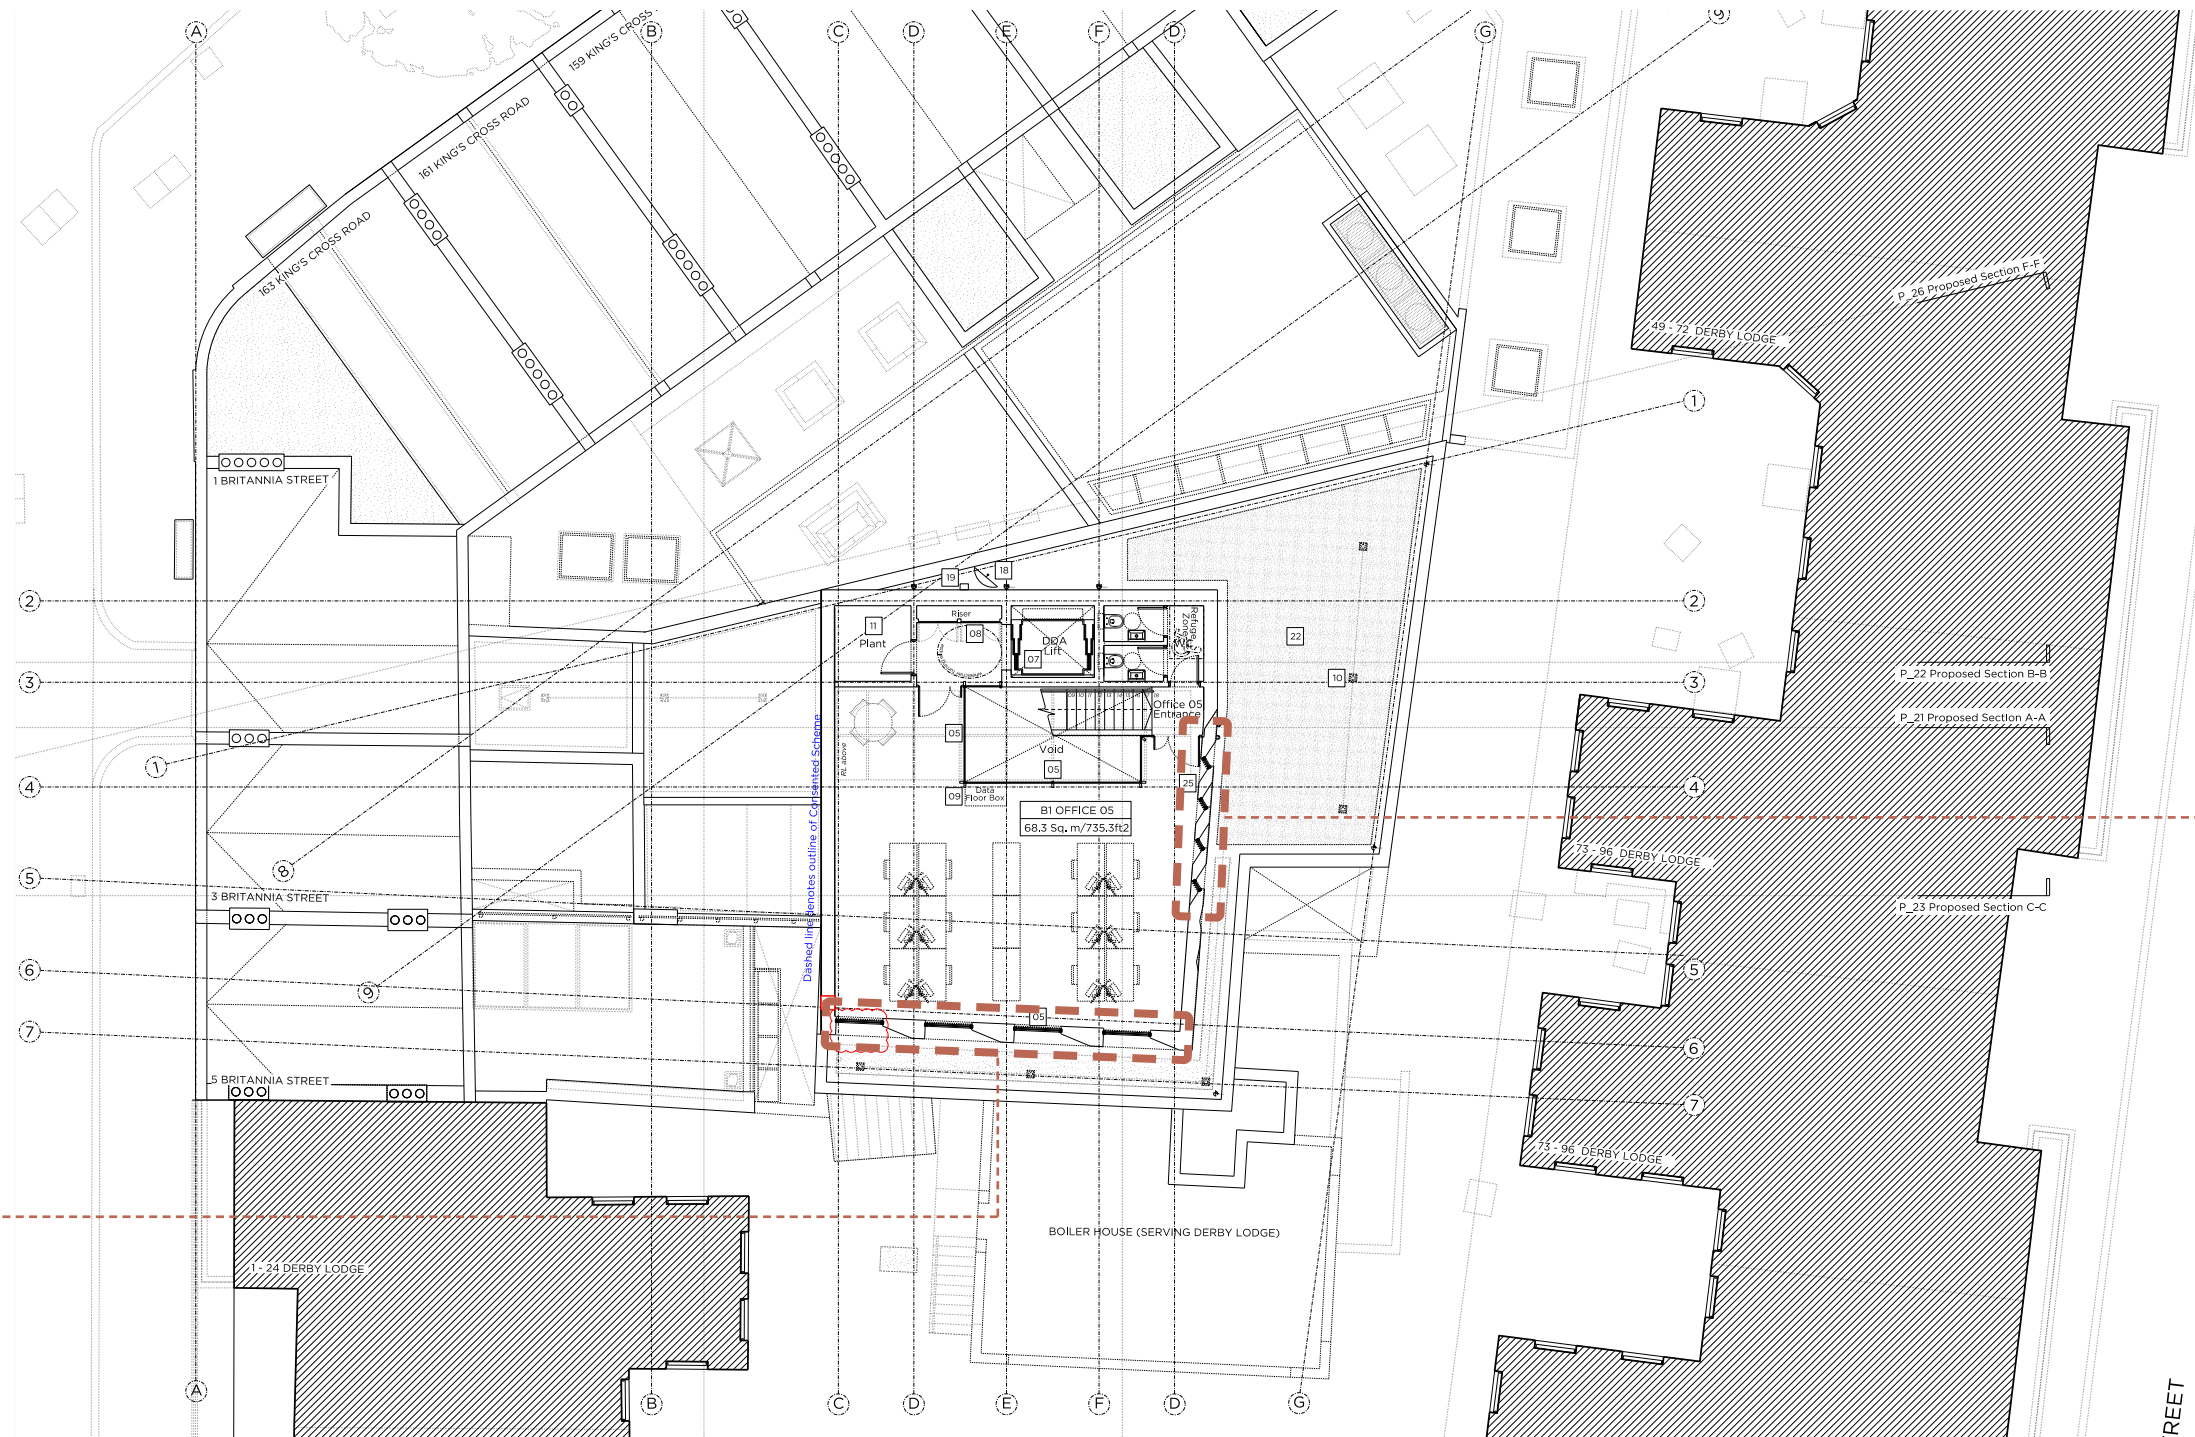

**P4106**  
Typical Slot Window  
Details

## SECOND FLOOR DETAIL KEY PLAN

Land to the Rear of 159-163 King's Cross Road  
Wc1X 9BN  
16038  
2016/6356/P  
Planning Condition 3



MAREK WOJCIECHOWSKI ARCHITECTS  
LONDON