
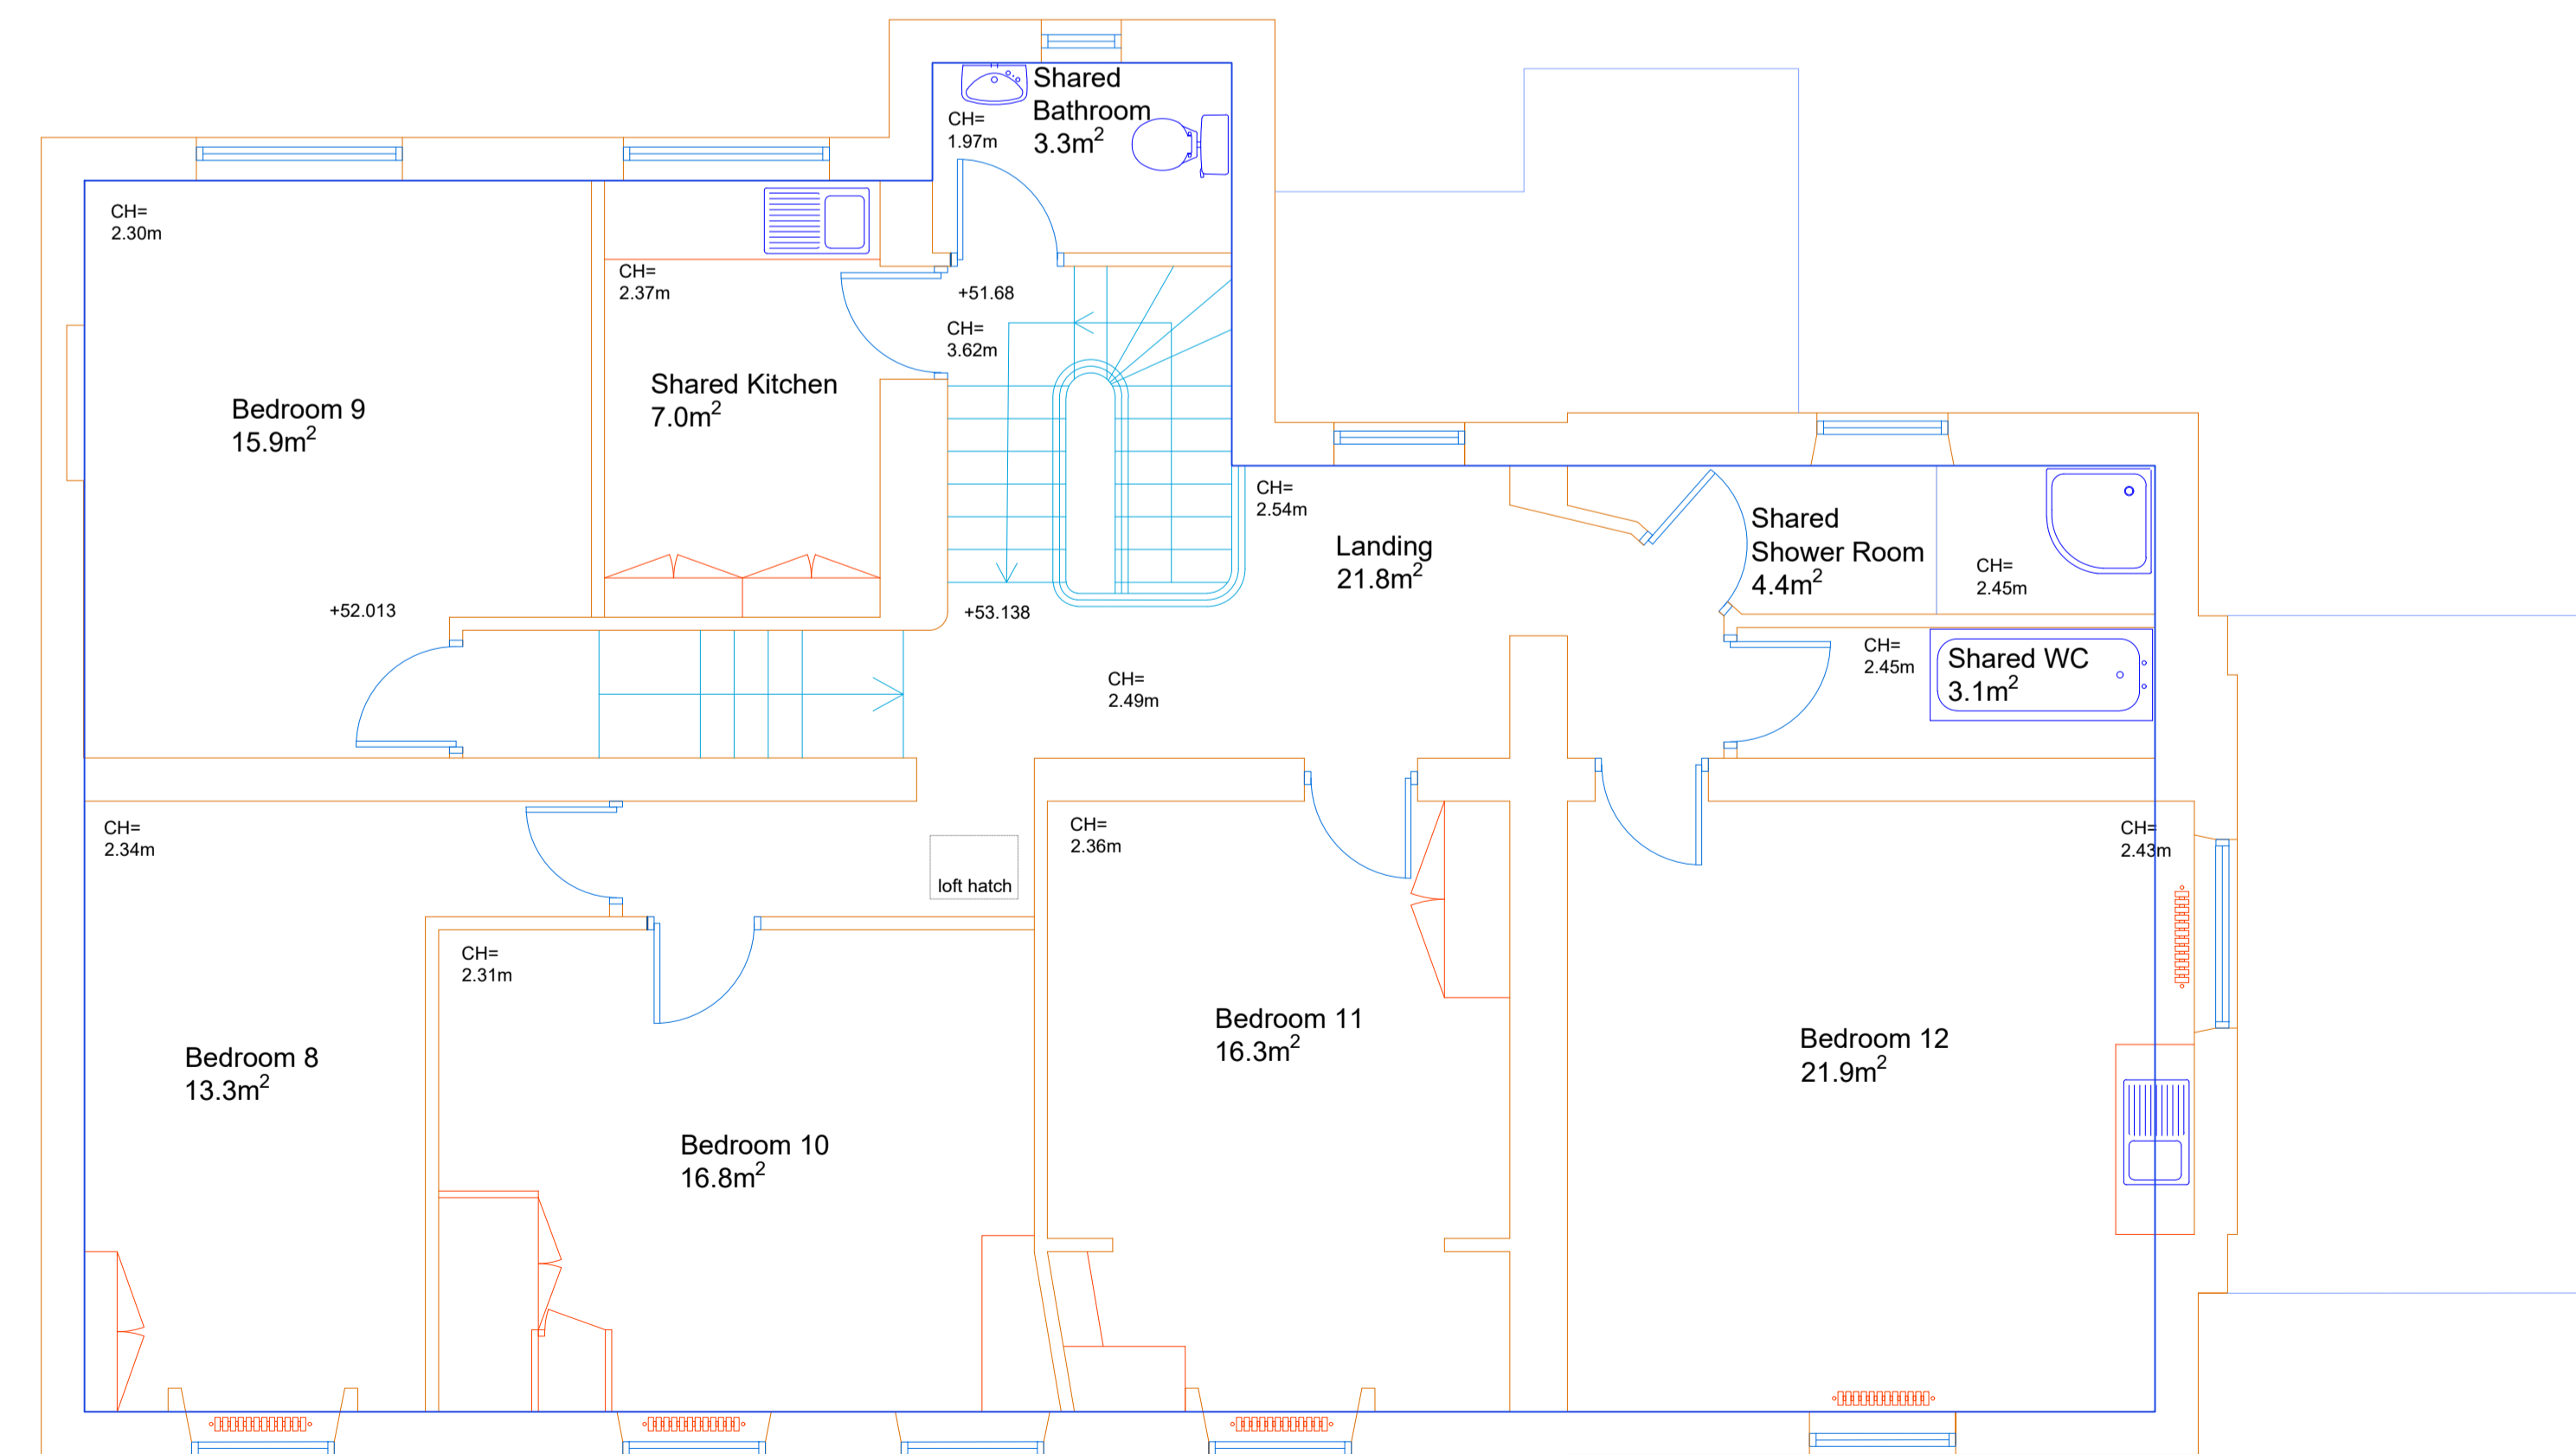
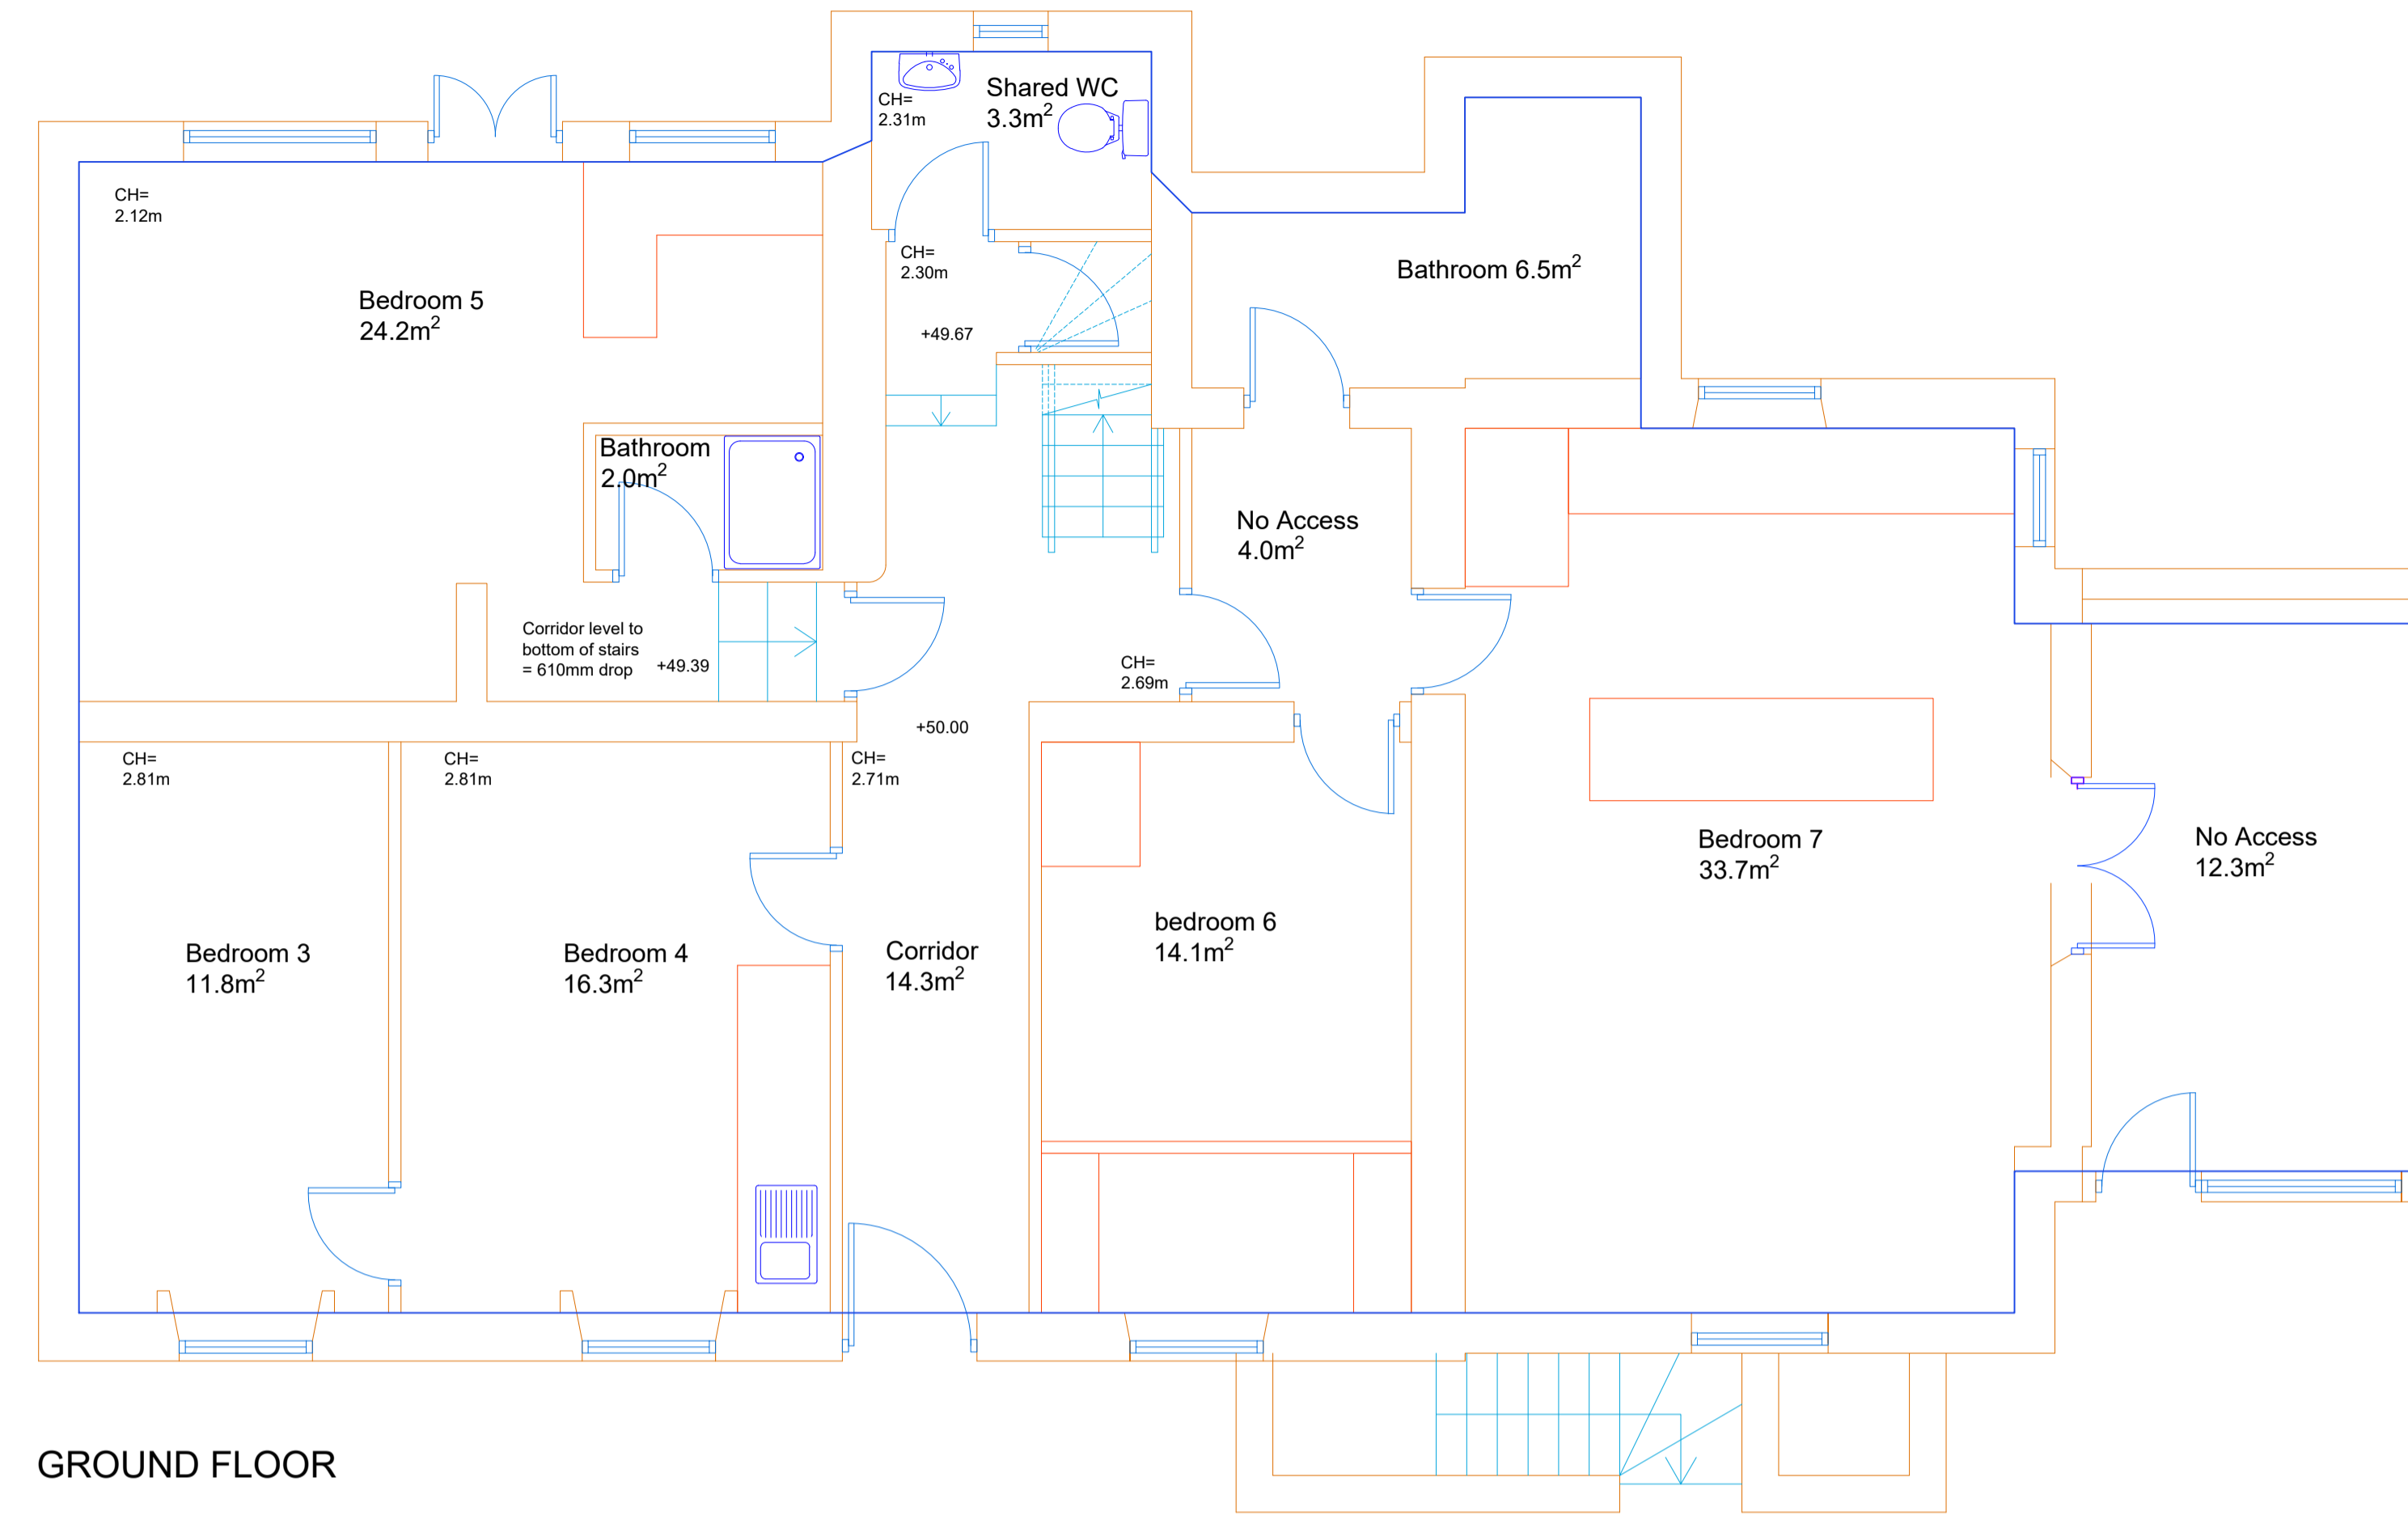



ALL WORKING DIMENSIONS TO BE CHECKED ON SITE.
 FIGURED DIMENSIONS TO BE TAKEN IN PREFERENCE TO SCALED DIMENSIONS.
 ANY DISCREPANCIES BETWEEN DRAWINGS OF DIFFERING SCALES AND BETWEEN DRAWINGS AND SPECIFICATION WHERE APPROPRIATE TO BE NOTIFIED TO SUPERVISING OFFICER FOR DECISION.
 COPYRIGHT RESERVED.

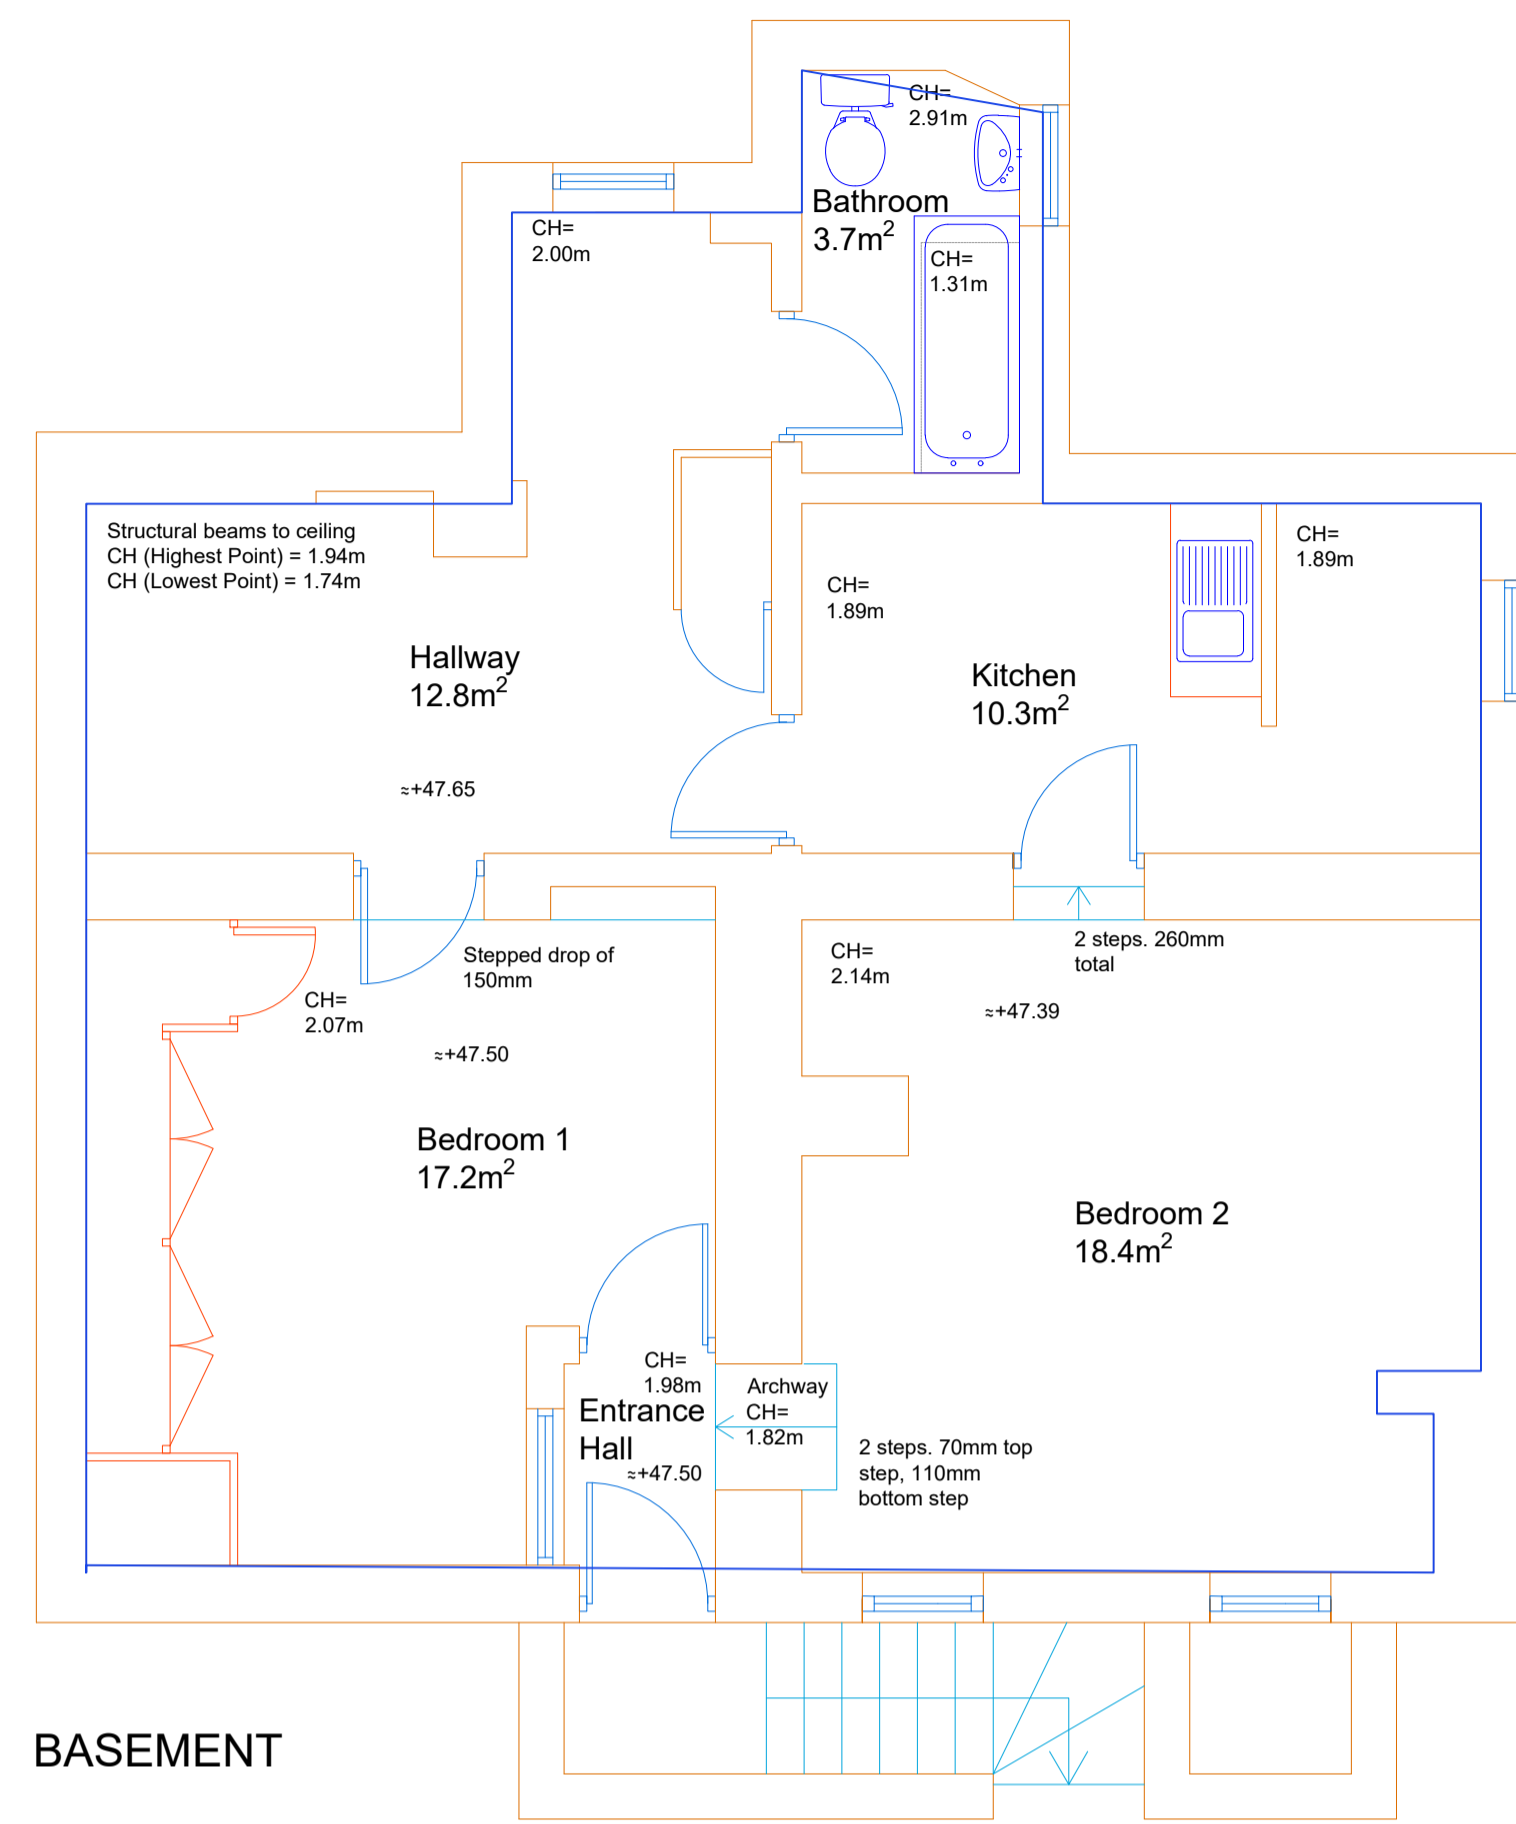

BASEMENT

GROUND FLOOR

FIRST FLOOR

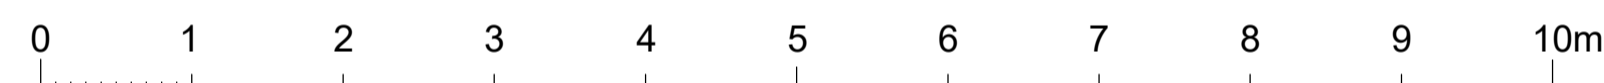

PRELIMINARY

238 HAVERSTOCK HILL
 BELSIZE PARK
 LONDON
 NW3 2AE

DIocese OF WESTMINSTER

FLOOR PLANS
 AS EXISTING

RIBA Chartered Practice
 RICS
wilby & burnett
 Provident House, 123 Ashdon Road, Saffron Walden, Essex CB10 2AJ
 T: 01799 513621 | info@wilbyburnett.co.uk | www.wilbyburnett.co.uk
 Wilby & Burnett LLP is a Limited Liability Partnership registered in England & Wales No. OC348570
 Regulated by RICS

JUNE 2020

EJ

1:50 @ A1

LT/WH

3408/F01