



ALL WORKING DIMENSIONS TO BE CHECKED ON SITE.
 FIGURED DIMENSIONS TO BE TAKEN IN PREFERENCE TO SCALED DIMENSIONS.
 ANY DISCREPANCIES BETWEEN DRAWINGS OF DIFFERING SCALES AND BETWEEN DRAWINGS AND SPECIFICATION WHERE APPROPRIATE TO BE NOTIFIED TO SUPERVISING OFFICER FOR DECISION.
 COPYRIGHT RESERVED.

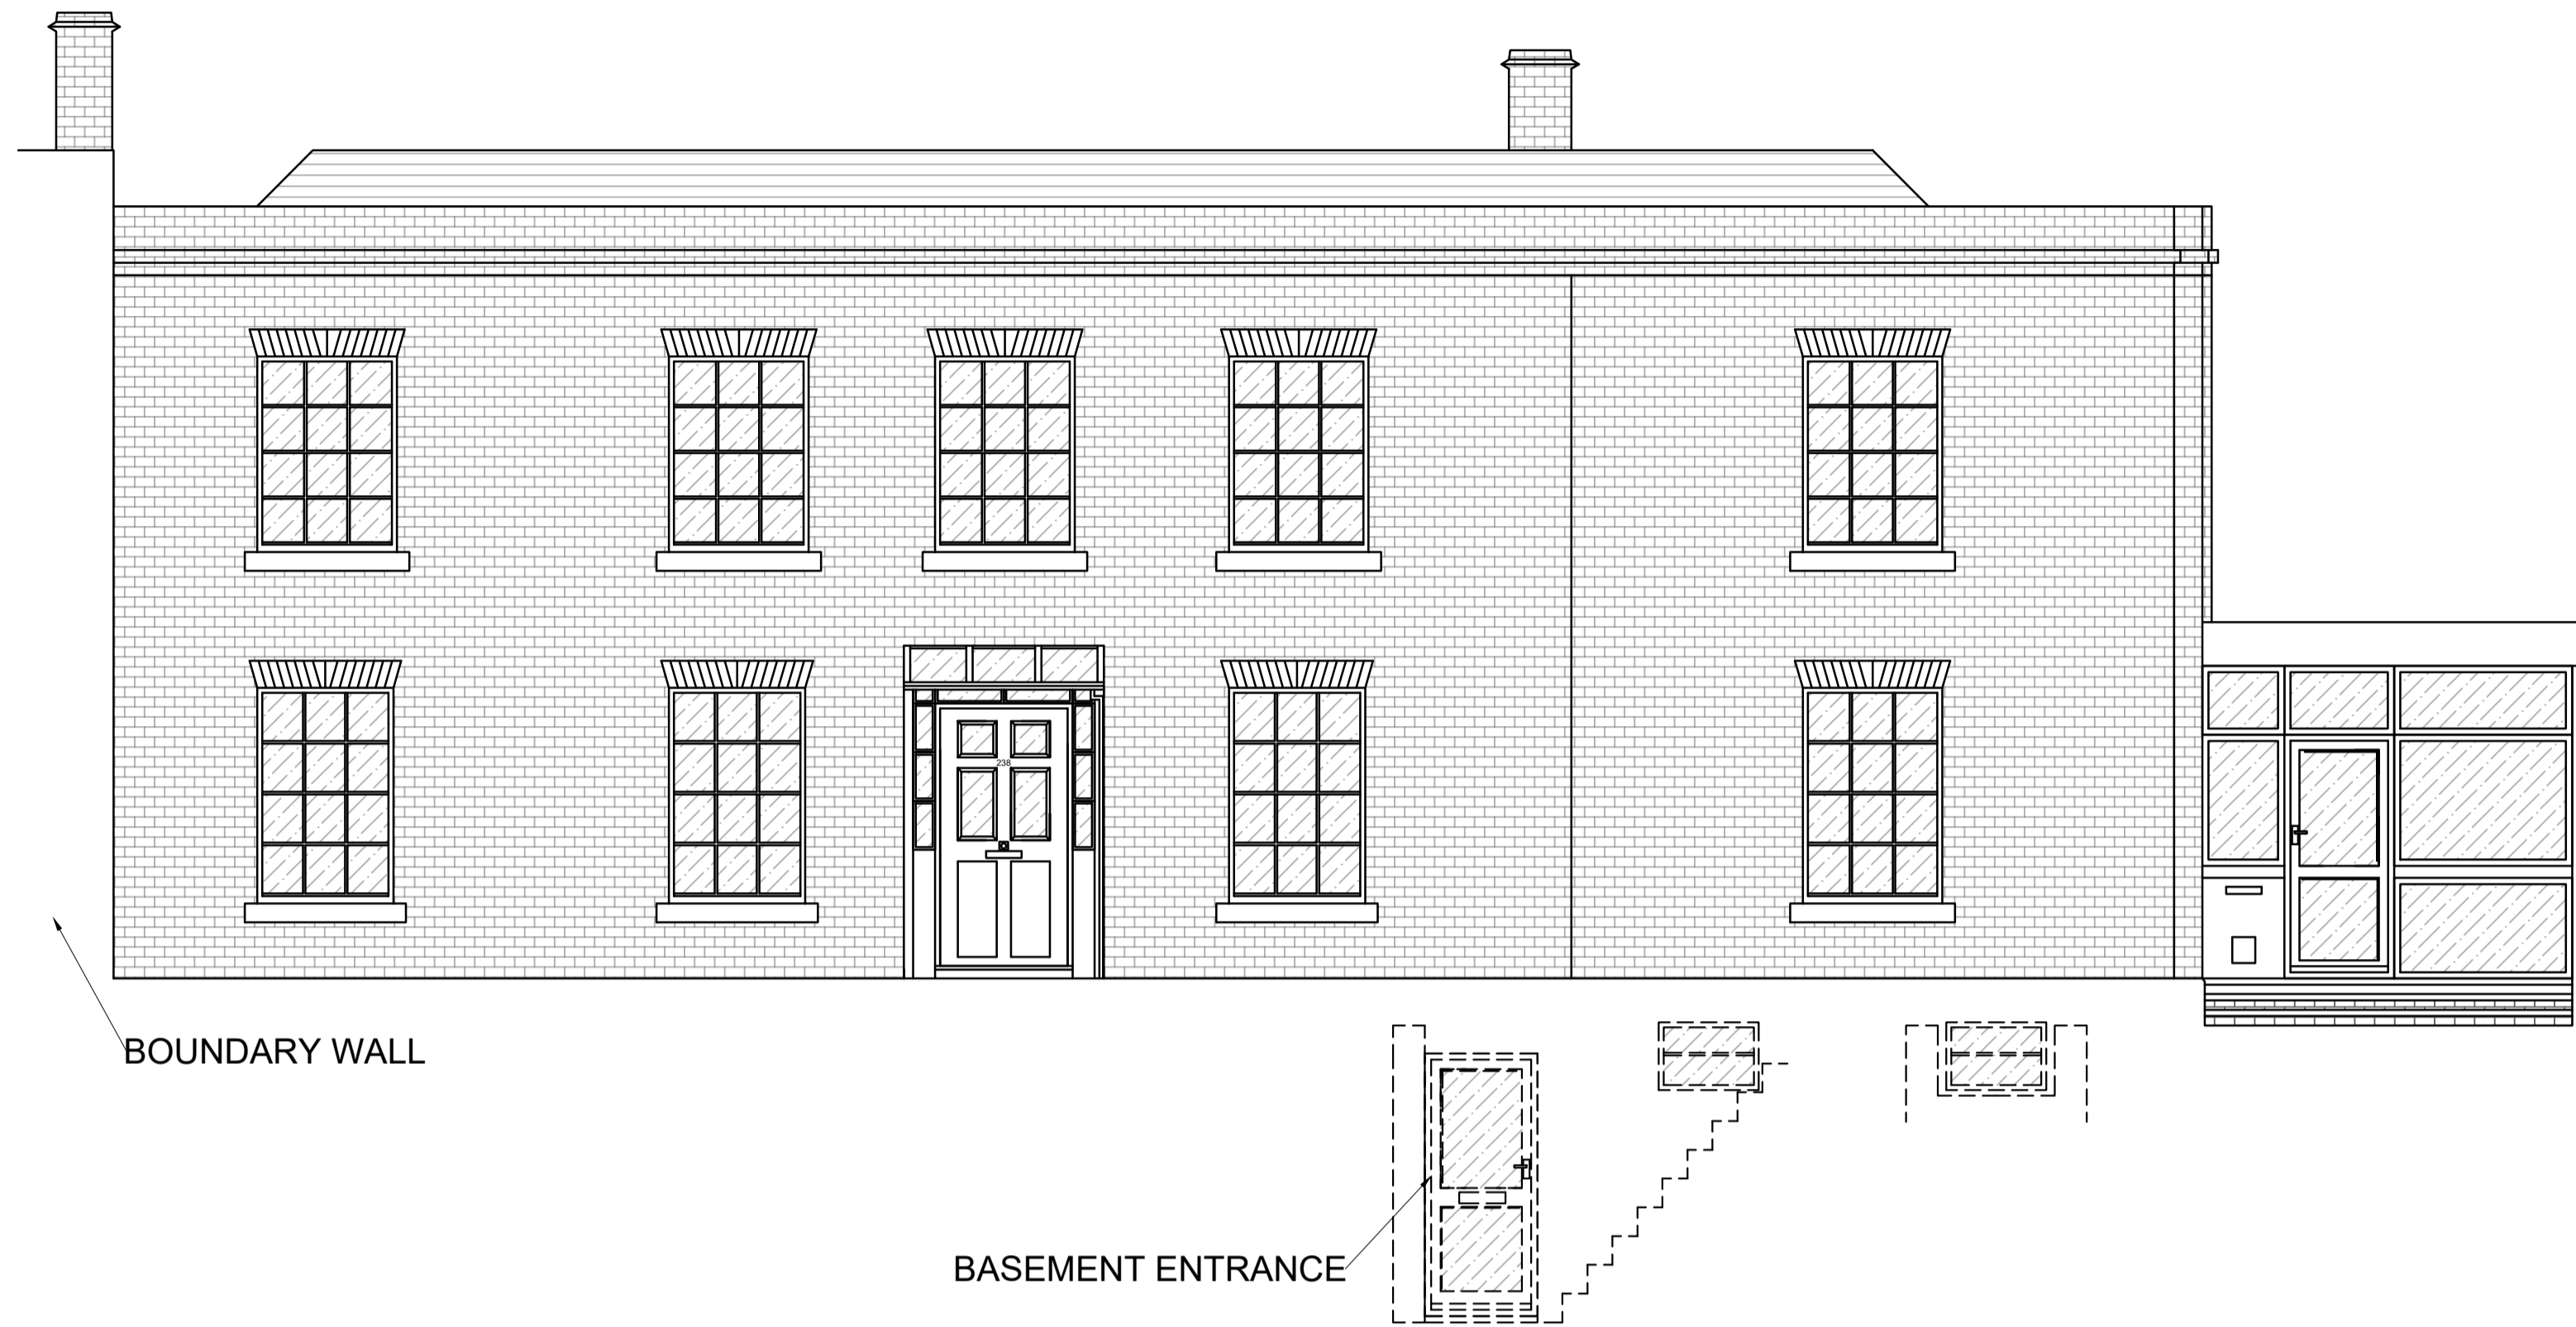


SOUTH WEST ELEVATION



SOUTH EAST ELEVATION

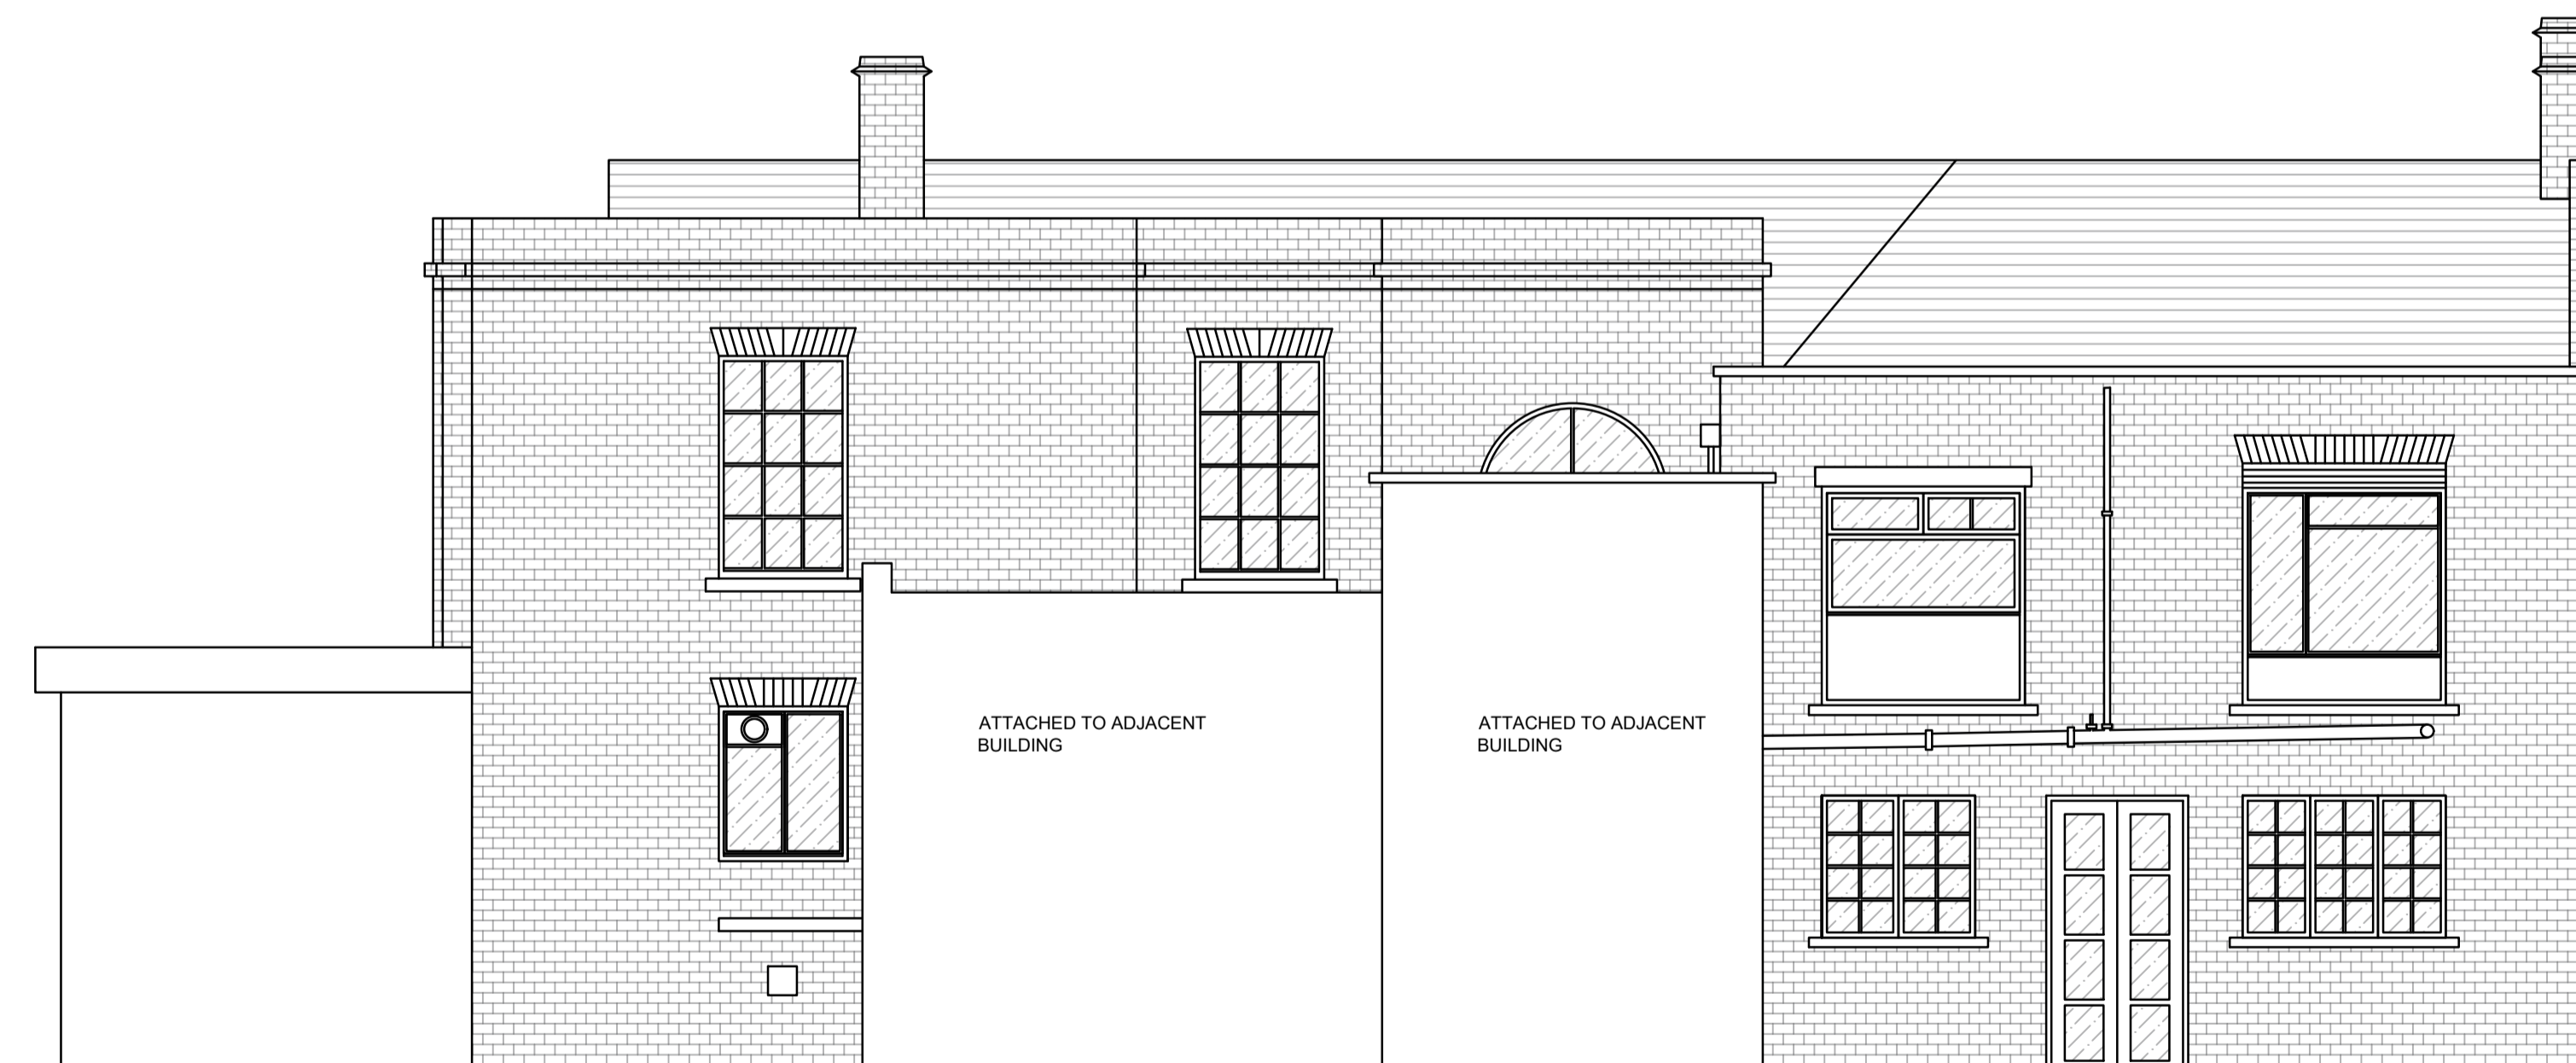

NORTH EAST ELEVATION

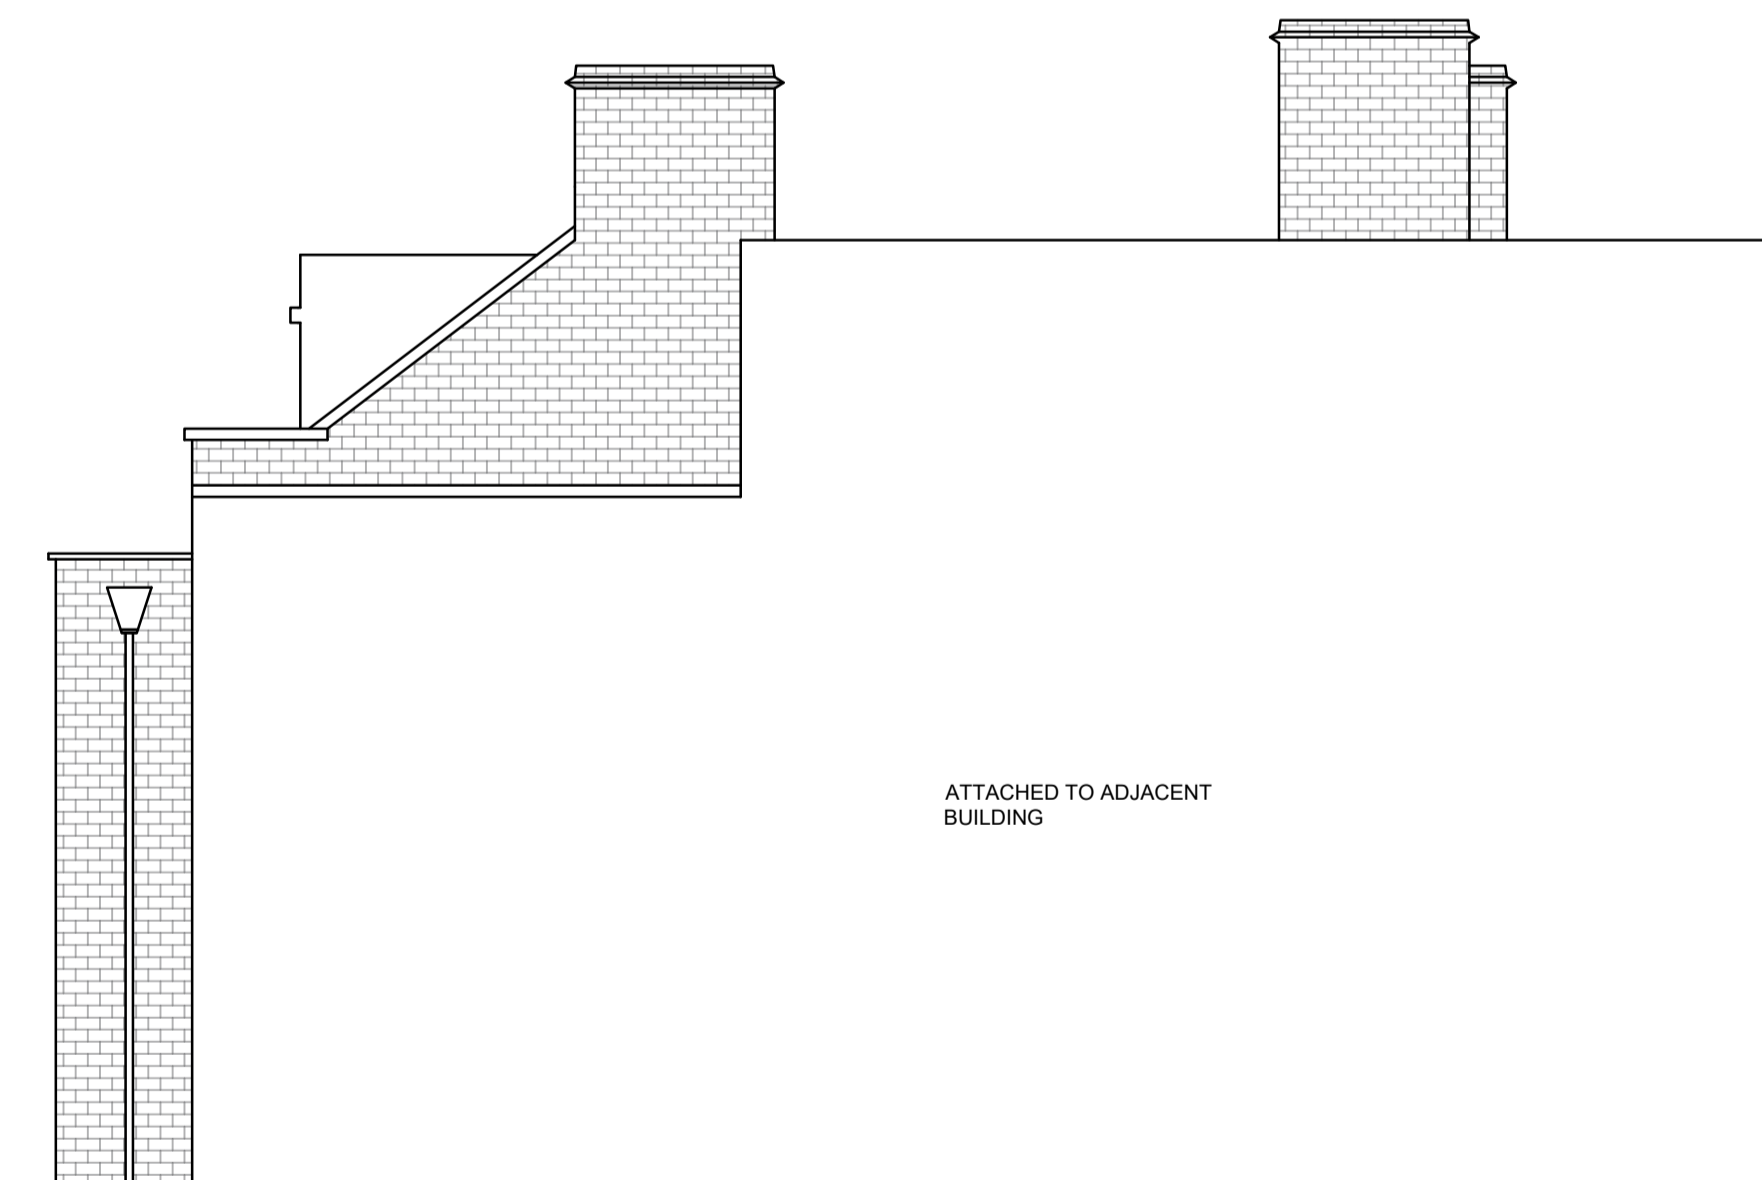

NORTH WEST

PRELIMINARY

238 HAVERSTOCK HILL
 BELSIZE PARK
 LONDON
 NW3 2AE

DIocese OF WESTMINSTER

ELEVATIONS AS EXISTING

SEPTEMBER 2020 AR

1:50 @ A1 EJ

3408/F05