


ALL WORKING DIMENSIONS TO BE CHECKED ON SITE.  
 FIGURED DIMENSIONS TO BE TAKEN IN PREFERENCE TO SCALED DIMENSIONS.  
 ANY DISCREPANCIES BETWEEN DRAWINGS OF DIFFERING SCALES AND BETWEEN DRAWINGS AND SPECIFICATION WHERE APPROPRIATE TO BE NOTIFIED TO SUPERVISING OFFICER FOR DECISION.  
 COPYRIGHT RESERVED.




SOUTH WEST ELEVATION



SOUTH EAST ELEVATION

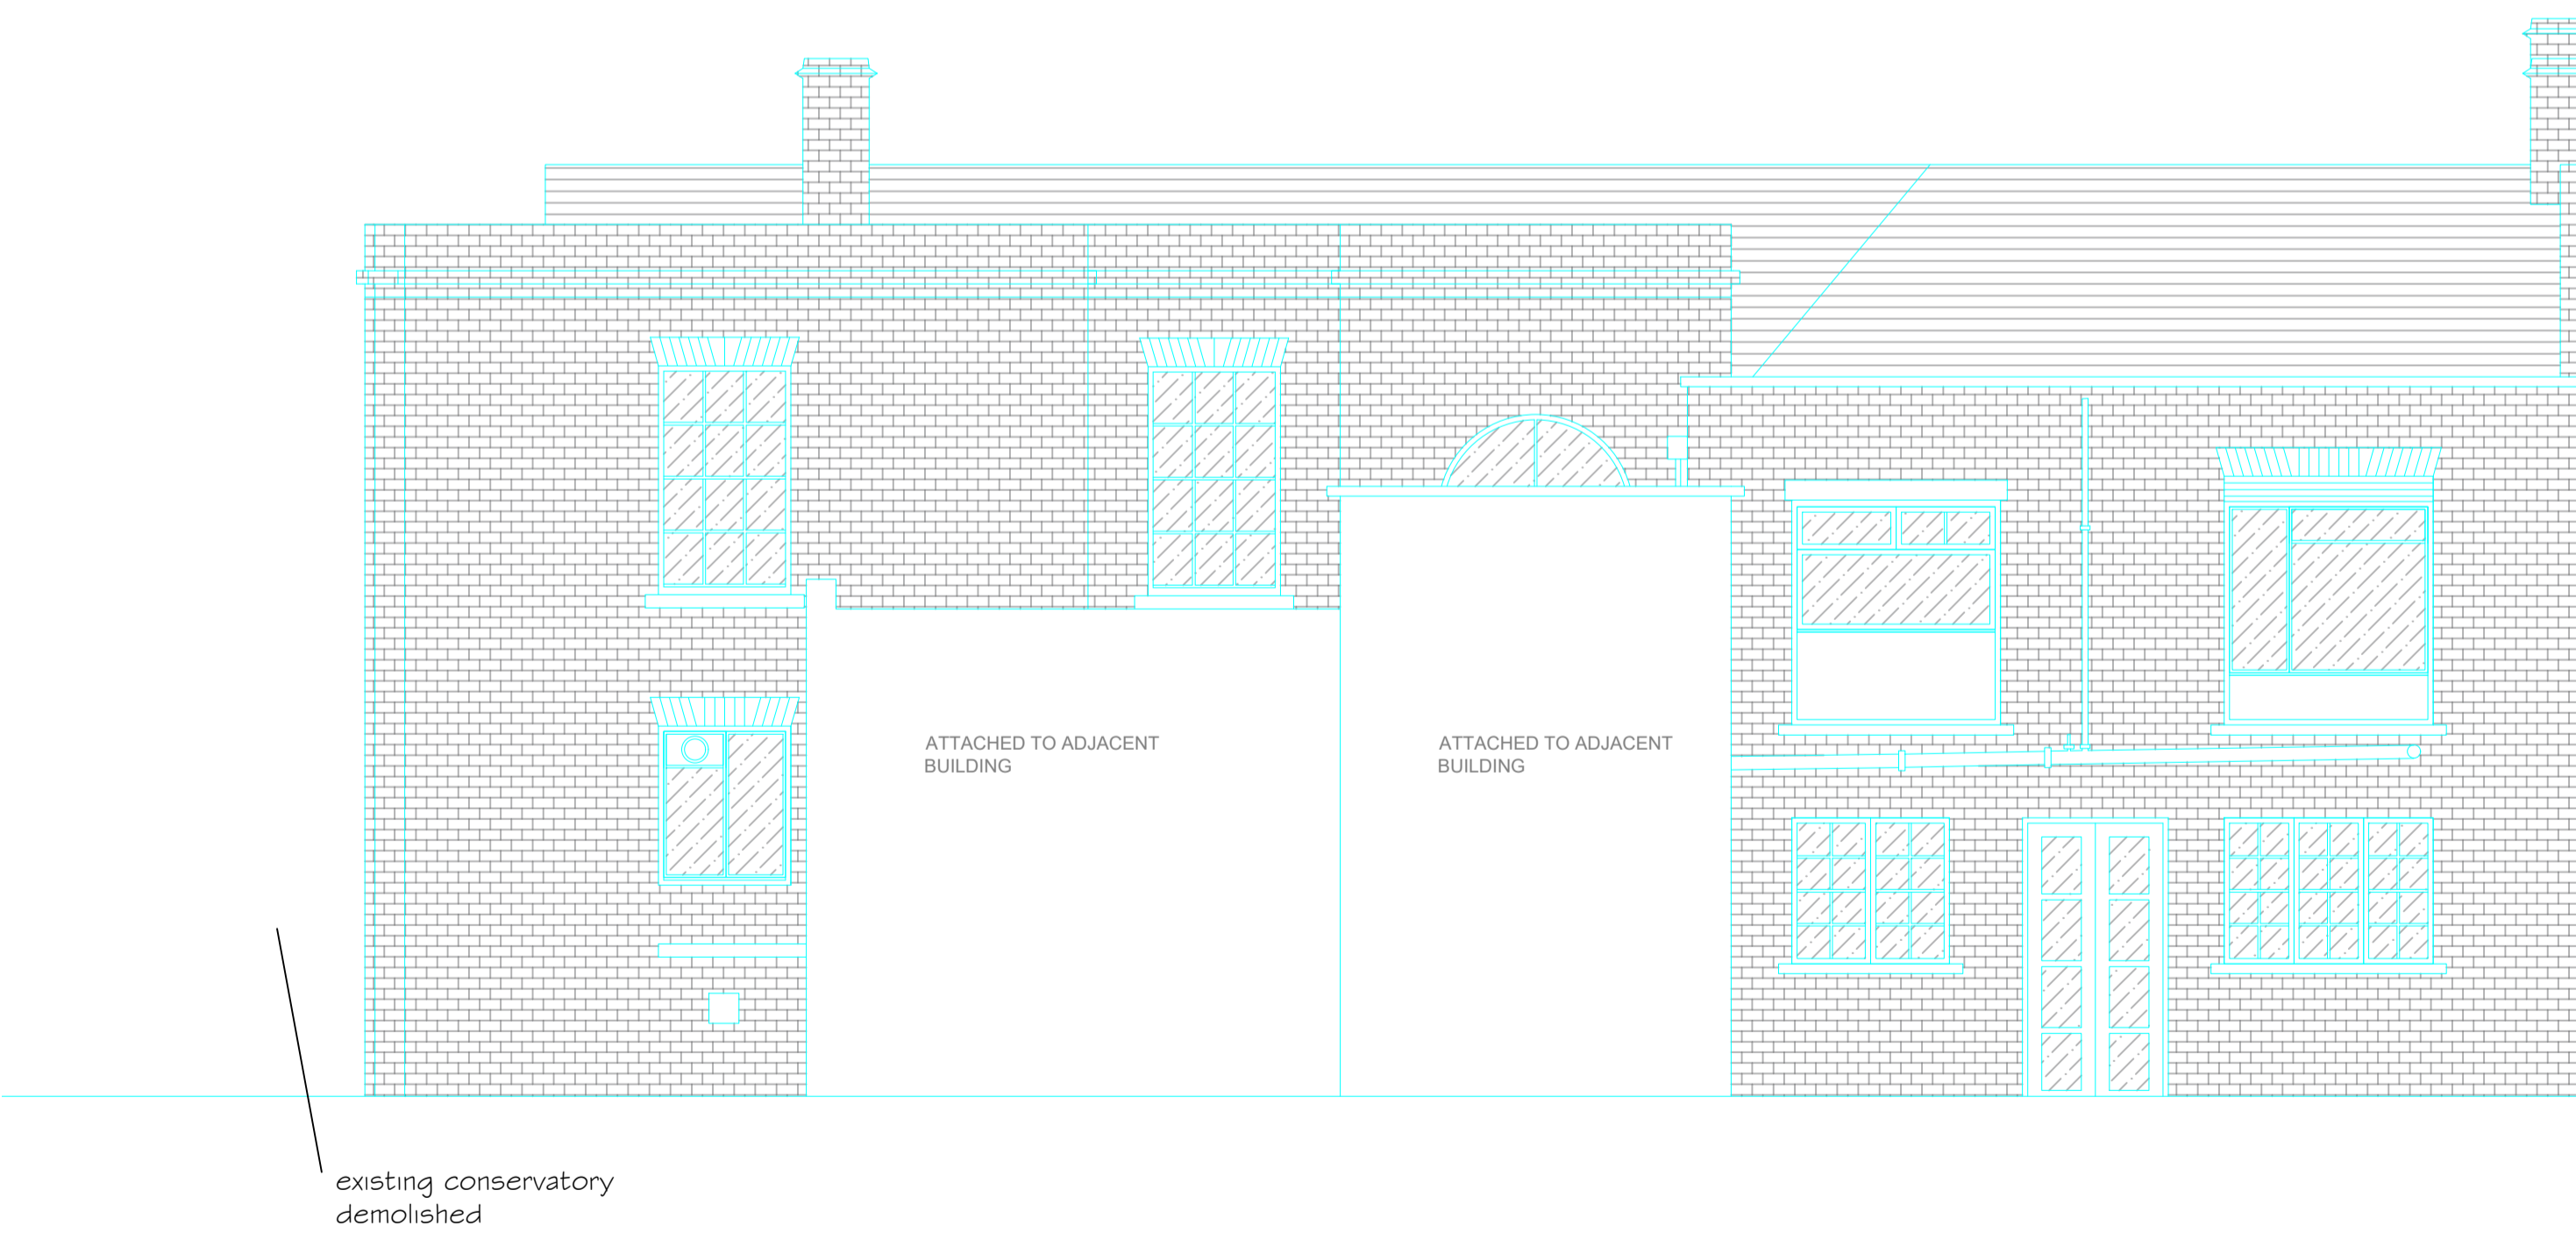

NORTH EAST ELEVATION

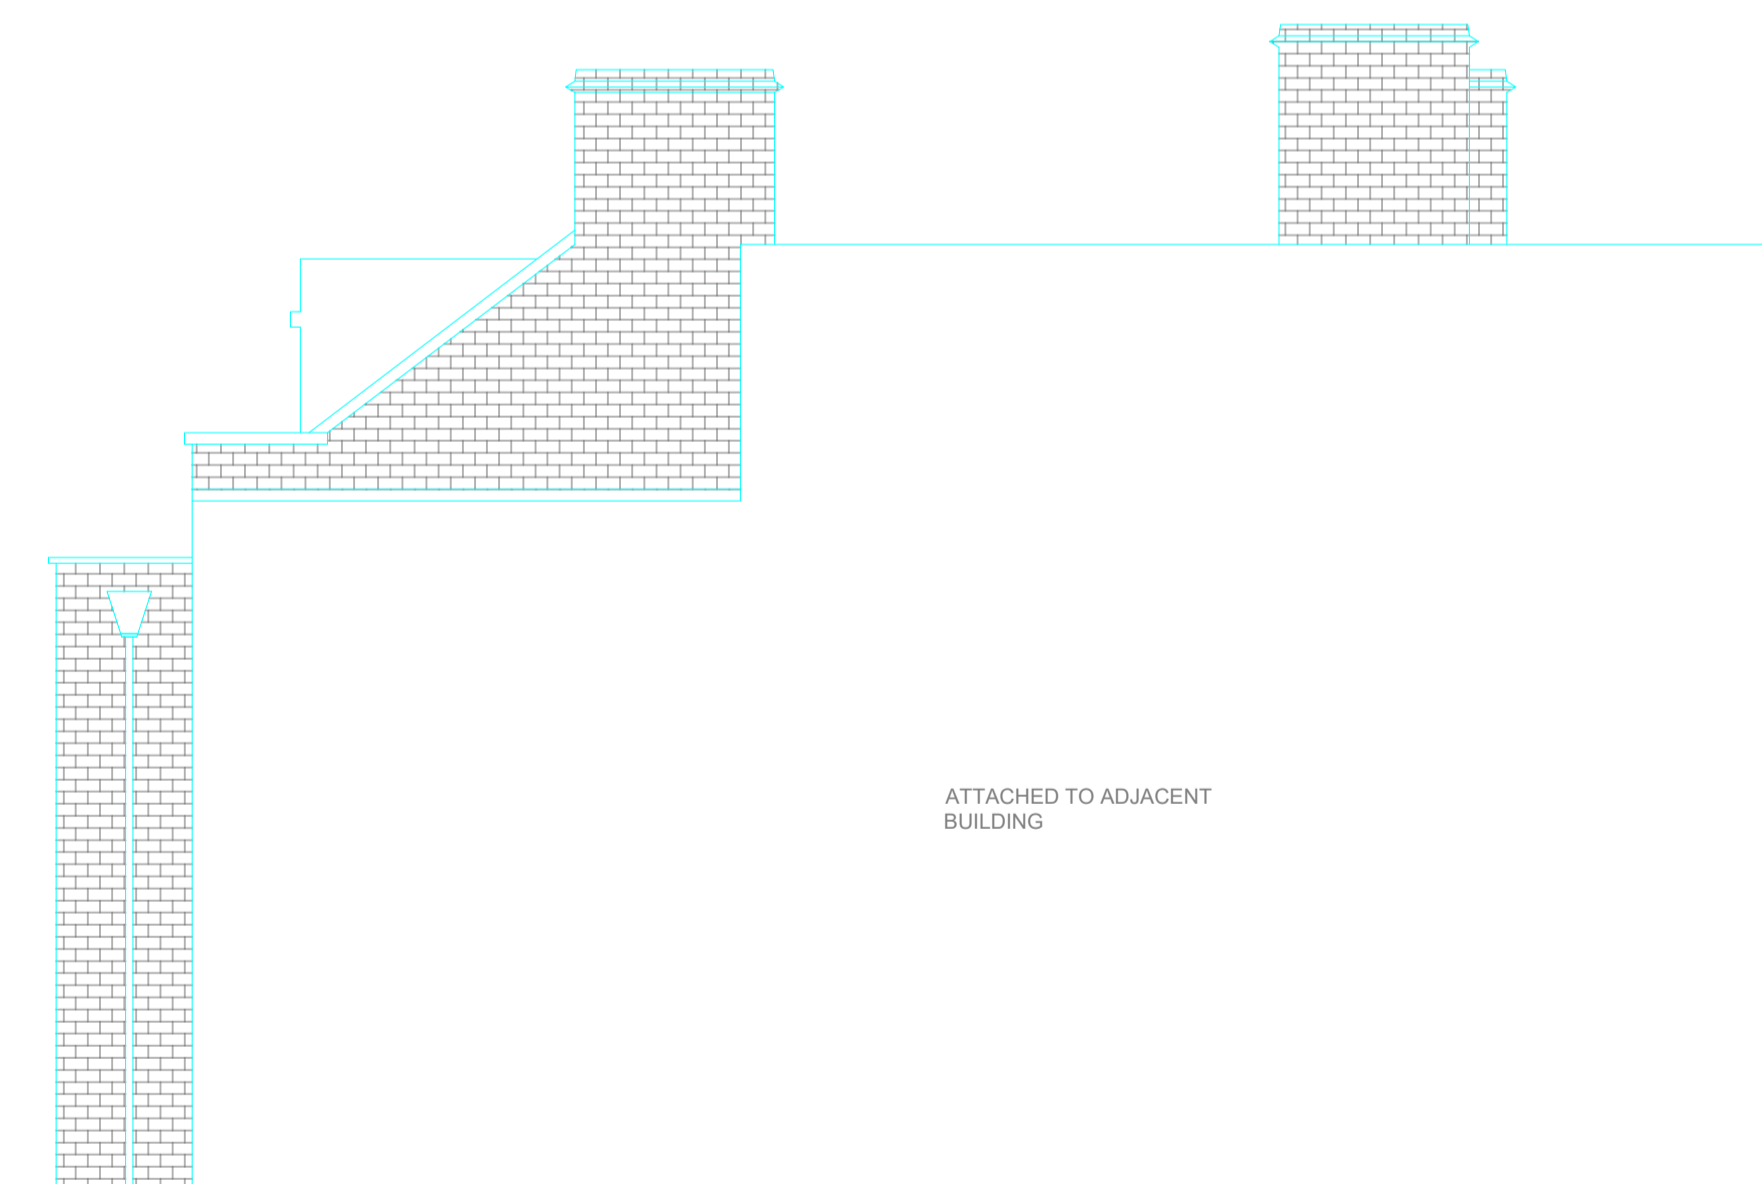

NORTH WEST

# PRELIMINARY

238 HAVERSTOCK HILL  
 BELSIZE PARK  
 LONDON  
 NW3 2AE

DIOCESE OF WESTMINSTER

ELEVATIONS AS PROPOSED

RIBA Chartered Practice  
 RICS  
**wilby & burnett**  
 Provident House, 123 Ashdon Road, Saffron Walden, Essex CB10 2AJ  
 T: 01799 513621 | info@wilbyburnett.co.uk | www.wilbyburnett.co.uk  
 Wilby & Burnett LLP is a Limited Liability Partnership registered in England & Wales No. OC348370  
 Regulated by RICS

SEPTEMBER 2020 AR

1:50 @ A1 EJ

3408/F06