
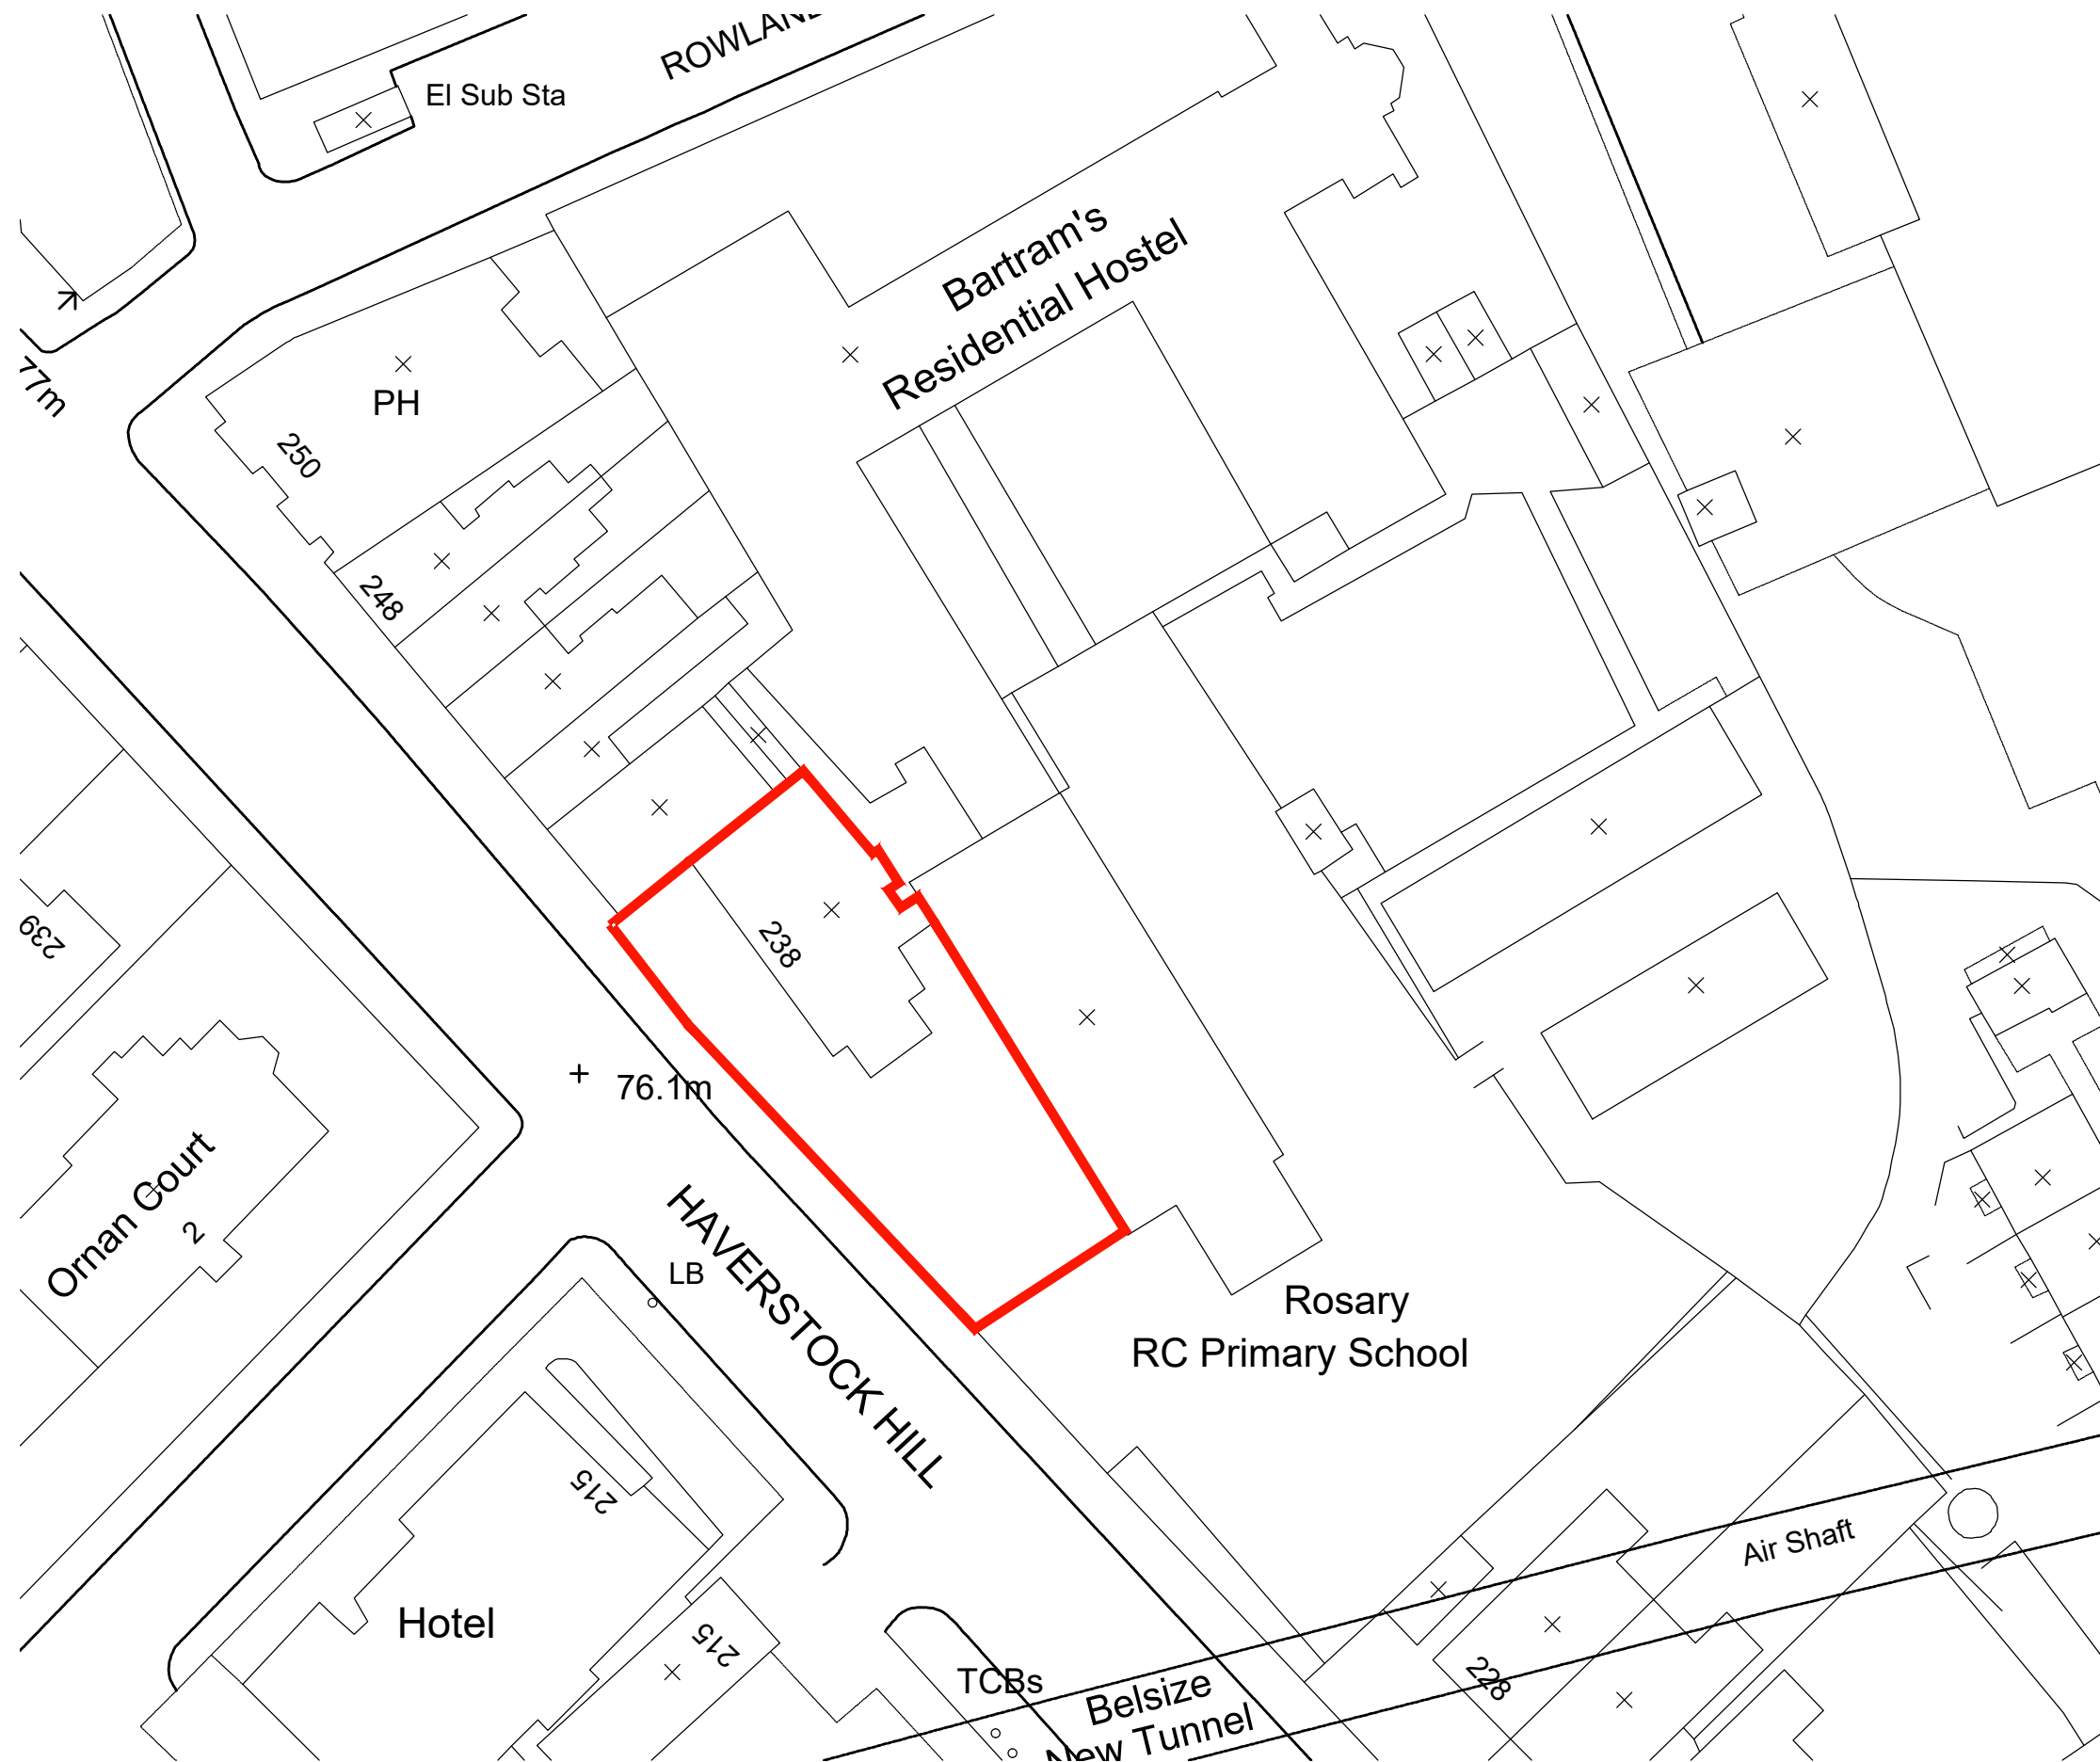



ALL WORKING DIMENSIONS TO BE CHECKED ON SITE.
FIGURED DIMENSIONS TO BE TAKEN IN PREFERENCE TO SCALED DIMENSIONS.
ANY DISCREPANCIES BETWEEN DRAWINGS OF DIFFERING SCALES AND BETWEEN DRAWINGS AND SPECIFICATION WHERE APPROPRIATE TO BE NOTIFIED TO SUPERVISING OFFICER FOR DECISION.
COPYRIGHT RESERVED.

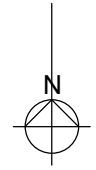

238 HAVERSTOCK HILL
BELSIZE PARK
LONDON
NW3 2AE

DIOCESE OF WESTMINSTER

BLOCK PLAN

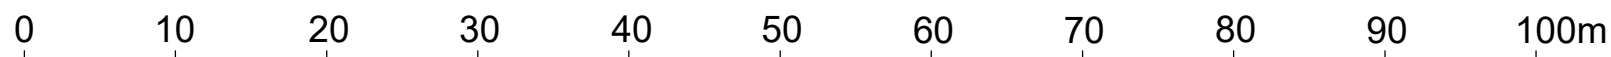

1:500 @ A1

AUGUST 2020 EJ

1:250 @ A1 LT

3408/G7