




W1 and W3 Side Window



W1 and W3 Front Window



W2 Window

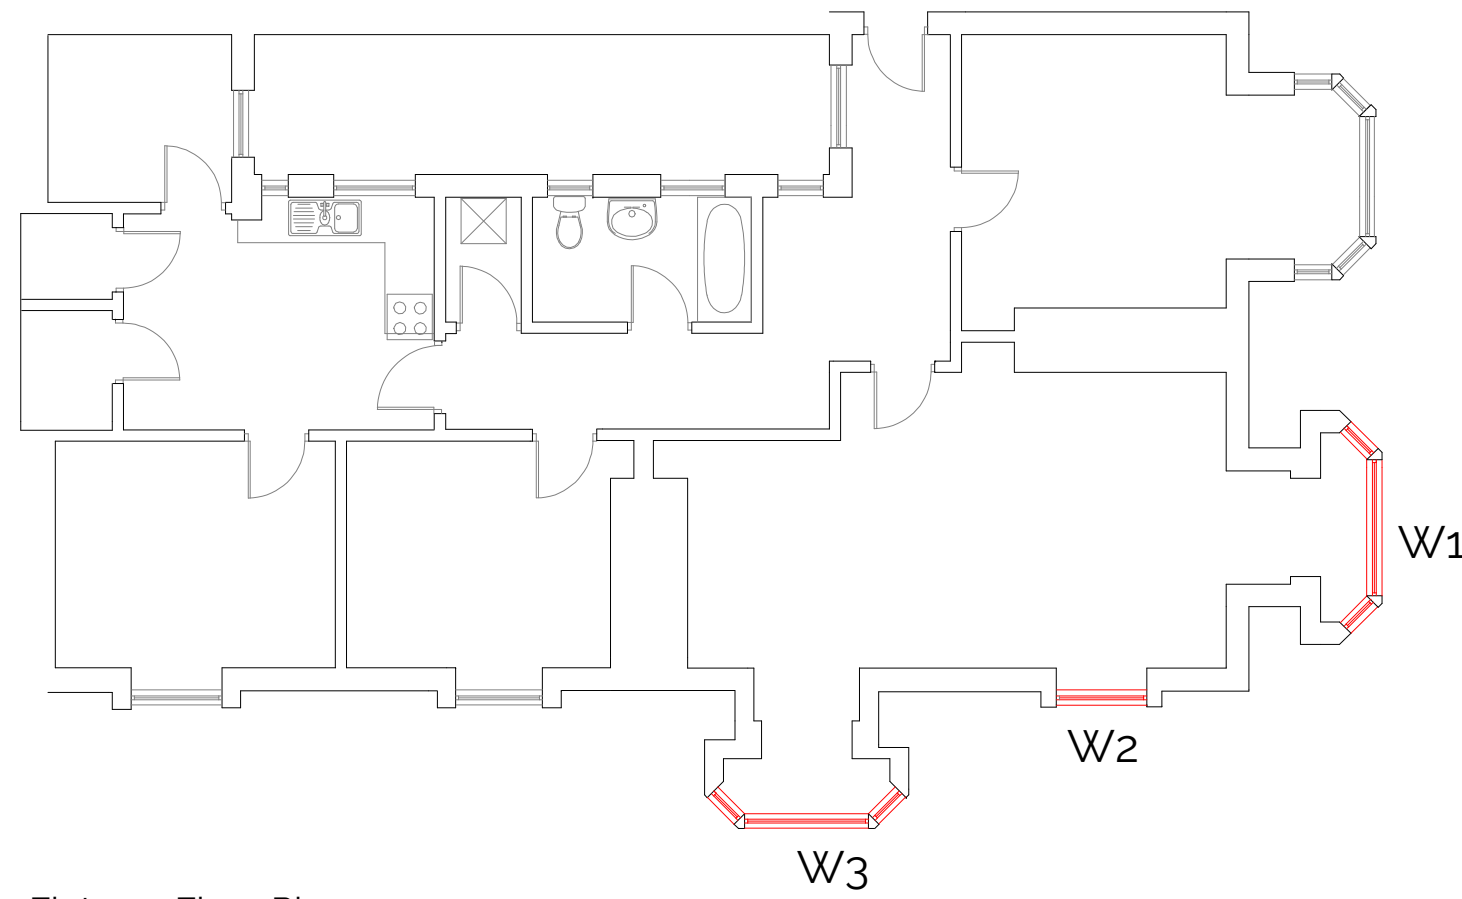

Flat 32 - Floor Plan.

Windows W1, W2 W3 are the windows relating to this Application
 replace 7 number windows (2 sets of 3 number windows set in a bay and 1 stand alone window) single glazed timber windows with double glazed timber windows.