

ROAD

185625

## LOCATION PLAN

Scale 1:500@A1 / 1:1000@A3


ROUNDROBIN Studio SHALL HAVE NO RESPONSIBILITY FOR ANY USE MADE OF THIS DOCUMENT OTHER THAN FOR THAT WHICH IT WAS PREPARED AND ISSUED.

ALL DIMENSIONS AND LEVELS SHOULD BE CHECKED ON SITE.

DO NOT SCALE FROM THIS DRAWING.

ANY DRAWING ERRORS OR DIVERGENCES SHOULD BE BROUGHT TO OUR ATTENTION AT THE ADDRESS SHOWN BELOW.

NOTES

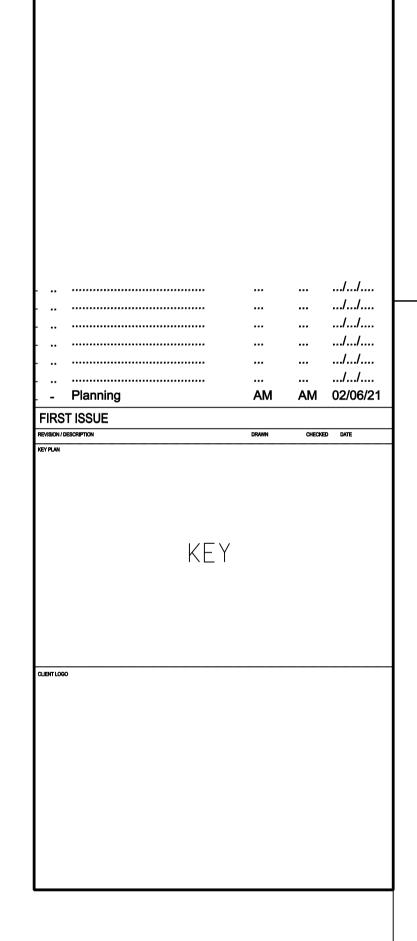



23 Elsworthy Road, Camden Town
London NW3 3DS, United Kingdom
T +44 (0)20 3737 2141
E contact@roundrobinstudio.com

PROJECT TITLE	
30 Lisburne Rd	
PROJECT NUMBER	
P2105	
DRAWING TITLE	SCALE
Location Plan	1:1000@A
	DATE
	02/06/21
DRAWING No.	REVISION
(00)0001AP	-