


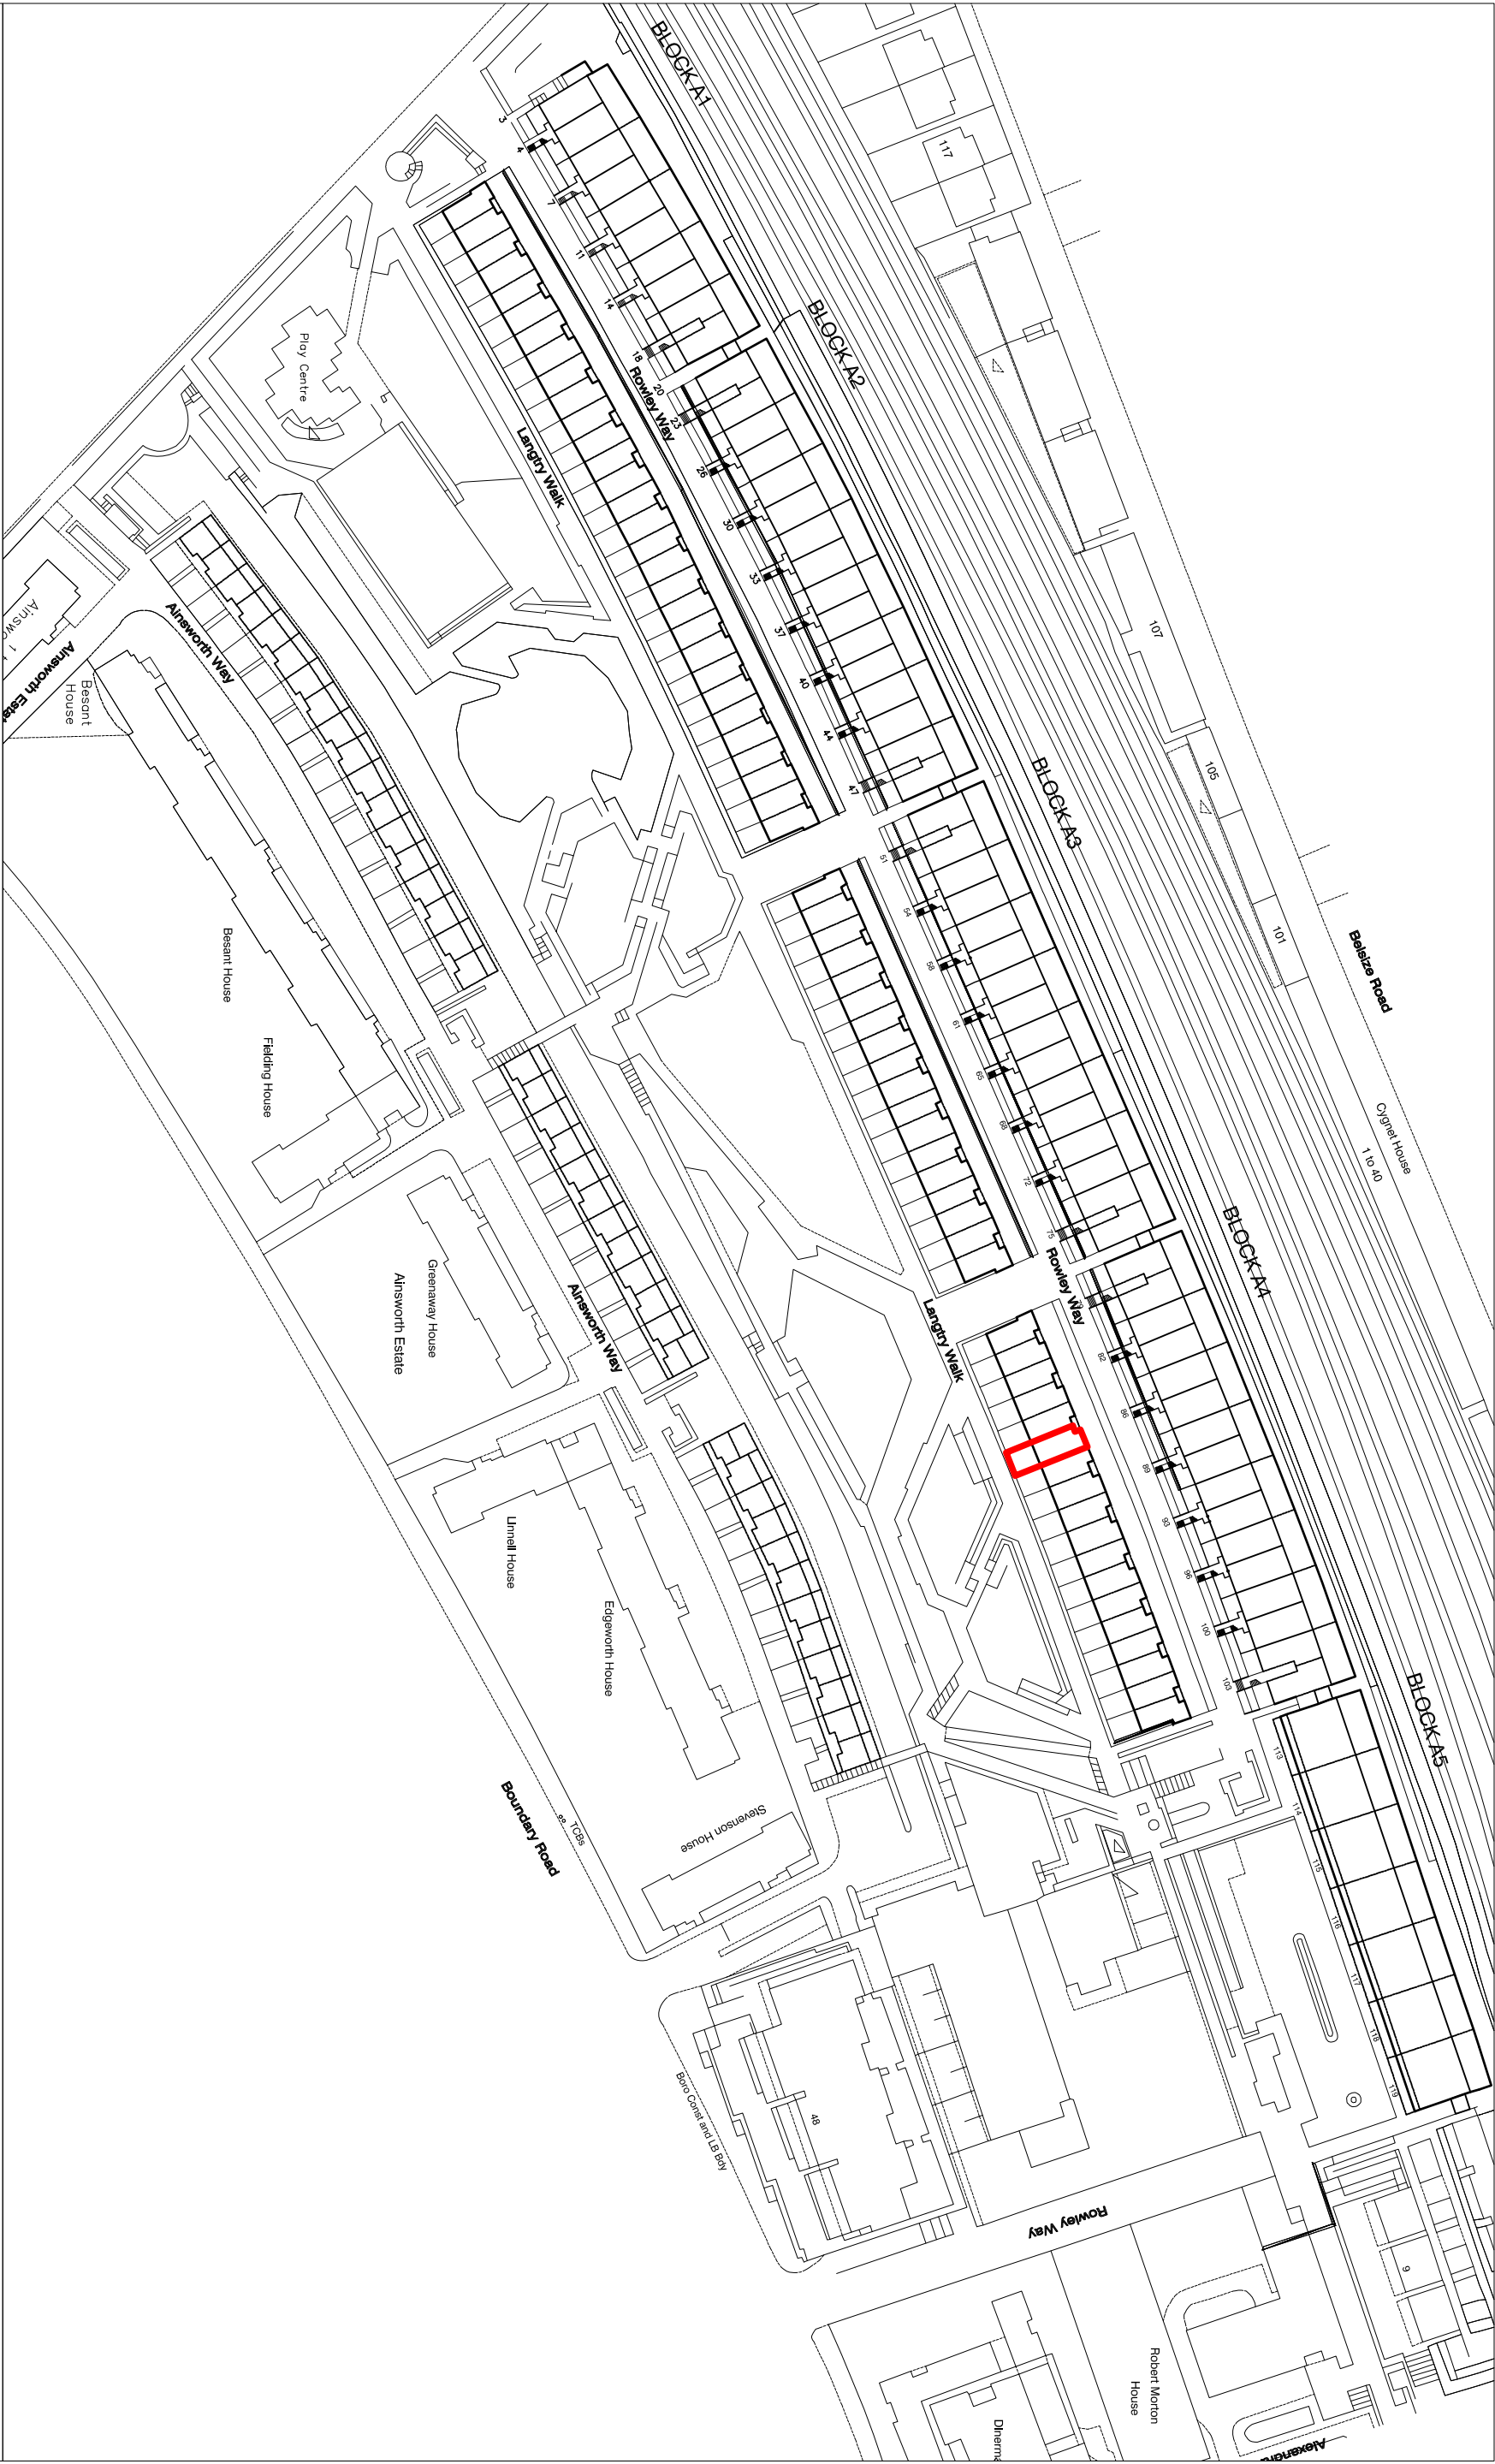

0 10 50 100

ALEXANDRA ROAD ESTATE
APARTMENT 85B

85B ROWLEY WAY, NW80SN, LONDON

LOCATION PLAN
SCALE 1:1250 @ A3
DATE 17.05.2021