




PROPOSED ELEVATION
1.50

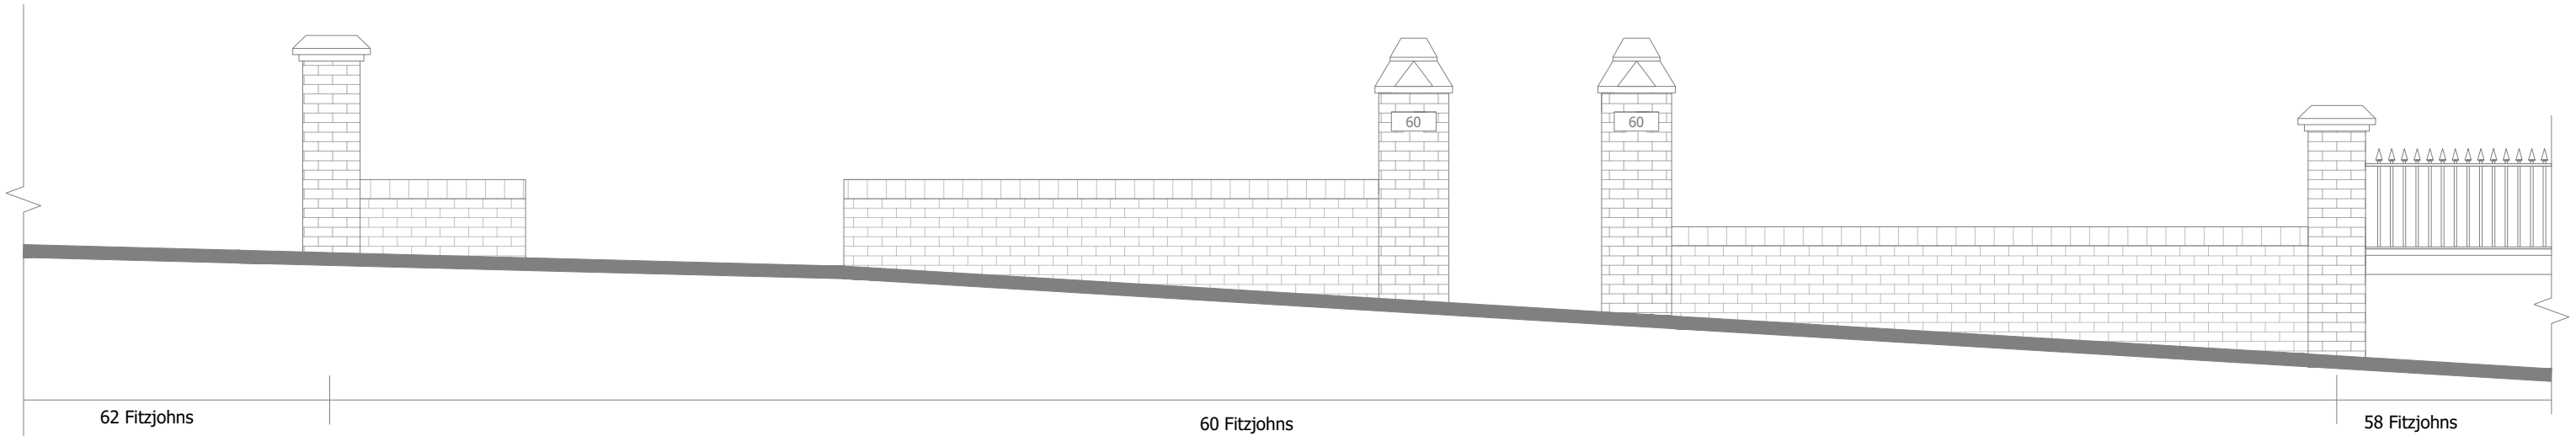

EXISTING ELEVATION
1.50

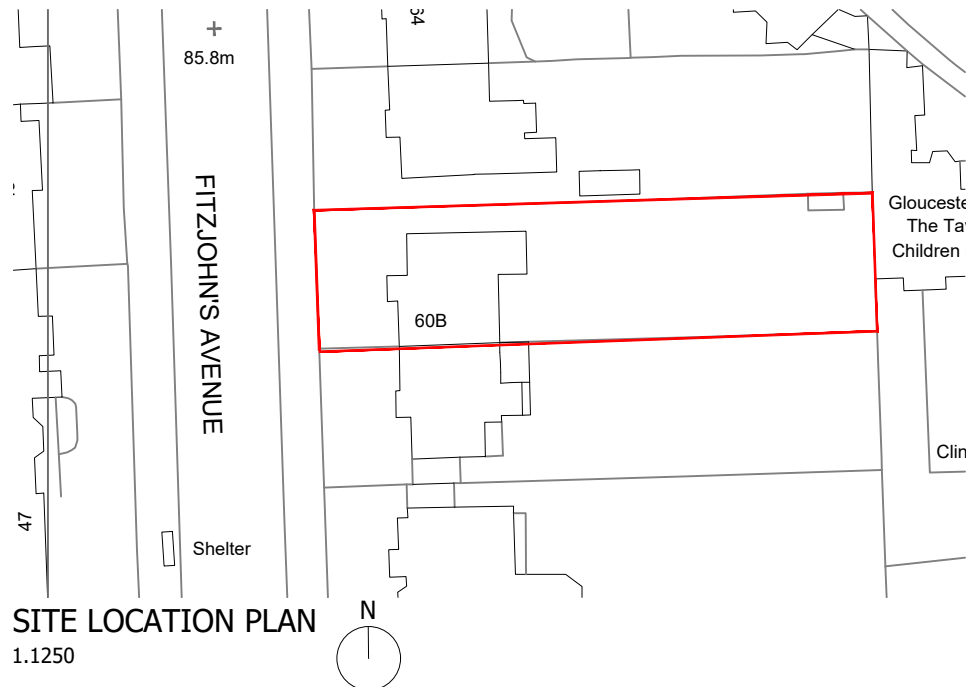

SITE LOCATION PLAN
1.1250

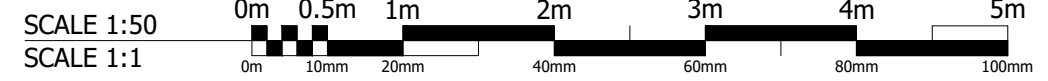

These plans have been drawn for the purpose of planning permission and lawful consents.

All drawings to be signed off by building control before the commencement of any works.

Any measurements required for construction must not be scaled from this drawing but taken on site.

All structural elements to be signed off by structural engineer and agreed with Building Control prior to the commencement of works.

Status			PLANNING		
Project			60b Fitzjohns Avenue		
Drawing			Proposed Front Wall		
Job Number	Drawing Number	Drawing Revision			
A19-213	EXT001	-			
Date	Scale @ A1	Drawn			
03.05.21	1.50	-			