



DIMENSIONAL PLAN

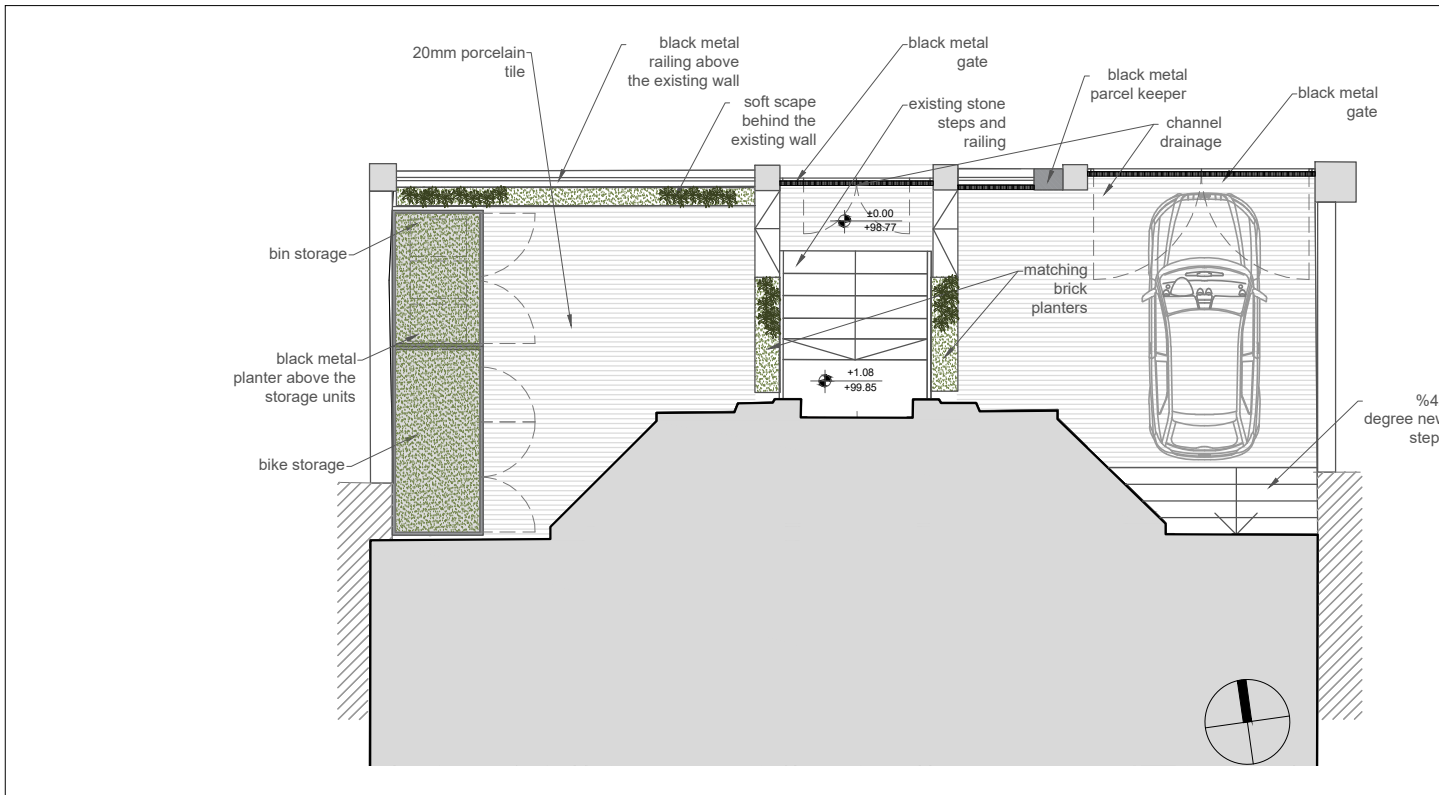


PLAN

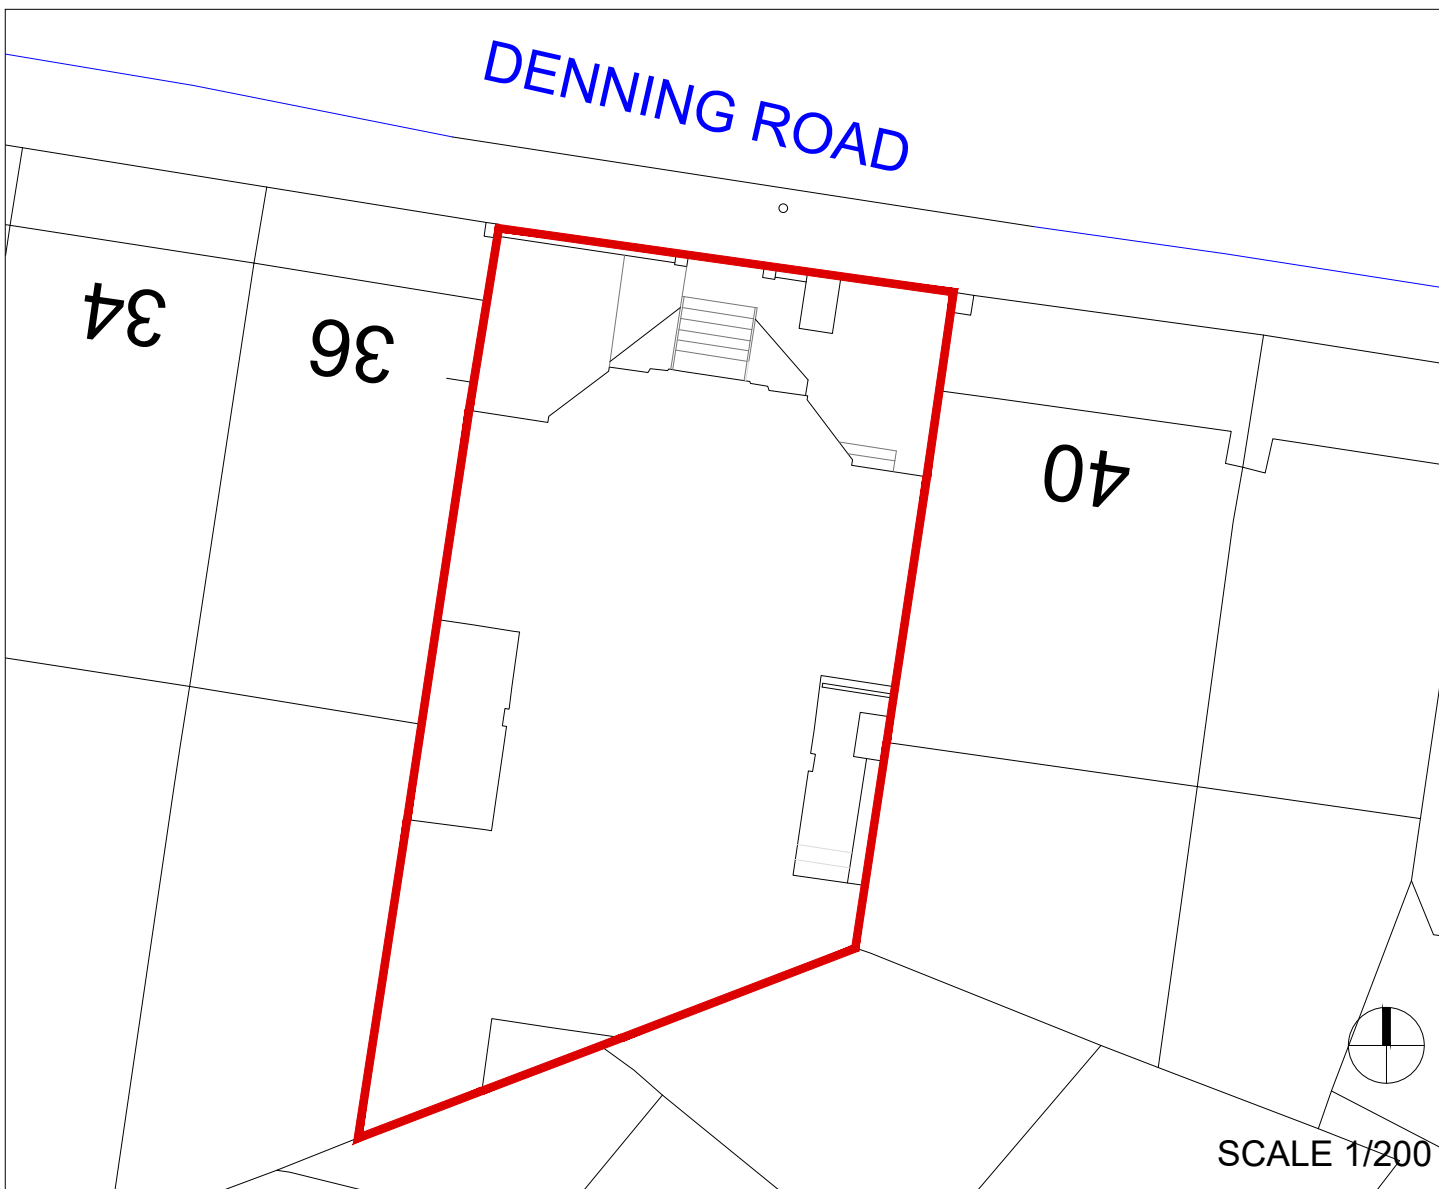

SCALE 1/200

GENERAL NOTES
 THIS DRAWING IS COPYRIGHT OF MIA KARLSSON INTERIOR DESIGN. THIS DRAWING MUST BE READ IN CONJUNCTION WITH THE SPECIFICATION AND ALL OTHER RELEVANT DOCUMENTATION AND DRAWINGS. MIA INTERIOR DESIGN ACCEPTS NO LIABILITY FOR ANY EXPENSE, LOSS OR DAMAGE OF WHATSOEVER NATURE AND HOWEVER ARISING FROM ANY VARIATION MADE TO THIS DRAWING OR IN THE EXECUTION OF THE WORK TO WHICH IT RELATES WHICH HAS NOT BEEN REFERRED TO THEM AND THEIR APPROVAL OBTAINED. DO NOT SCALE FROM THIS DRAWING OR THE COMPUTER DIGITAL DATA. ONLY FIGURED DIMENSIONS ARE TO BE VERIFIED BY CONTRACTORS ON SITE. IF IN DOUBT ASK.

THIS IS A SKETCH DRAWING DO NOT USE FOR CONSTRUCTION. ALL DIMENSIONS MUST BE VERIFIED ON SITE. THIS DRAWING IS ONLY TO SERVE AS AN INDICATION OF POSITIONING OF ITEMS

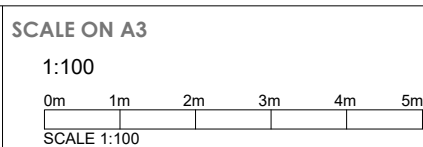

PROJECT NAME
 DENNING ROAD LONDON NW3 1SU

DRAWING TITLE
 PROPOSED FRONT GARDEN PLAN

PROJECT NO.
 259

REV.
 A1

SCALE.
 A3 1:100

DATE.
 04.06.21

DRAWN BY.
 TN

mia Karlsson BA(Hons)
 interior design

11 Pond Square
 Highgate, London N6 6BA
 studio: +44 (0)207 209 1616
 mobile: +44 (0)788 073 7487
 mia@miakarlsson.co.uk
 www.miakarlsson.co.uk

