



SECTION A

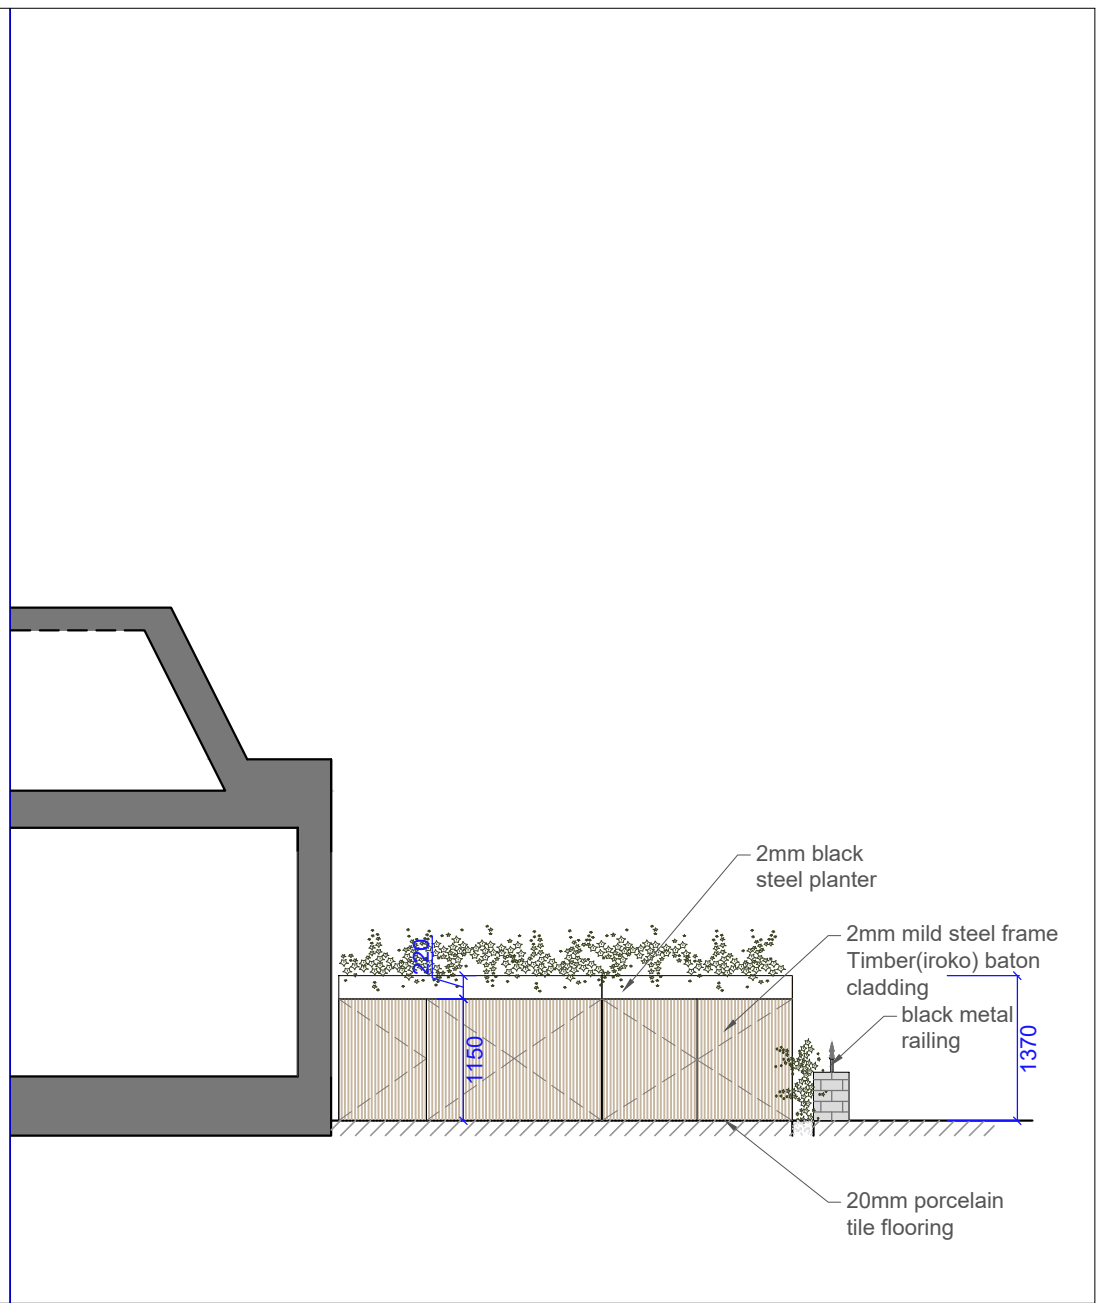

SECTION B

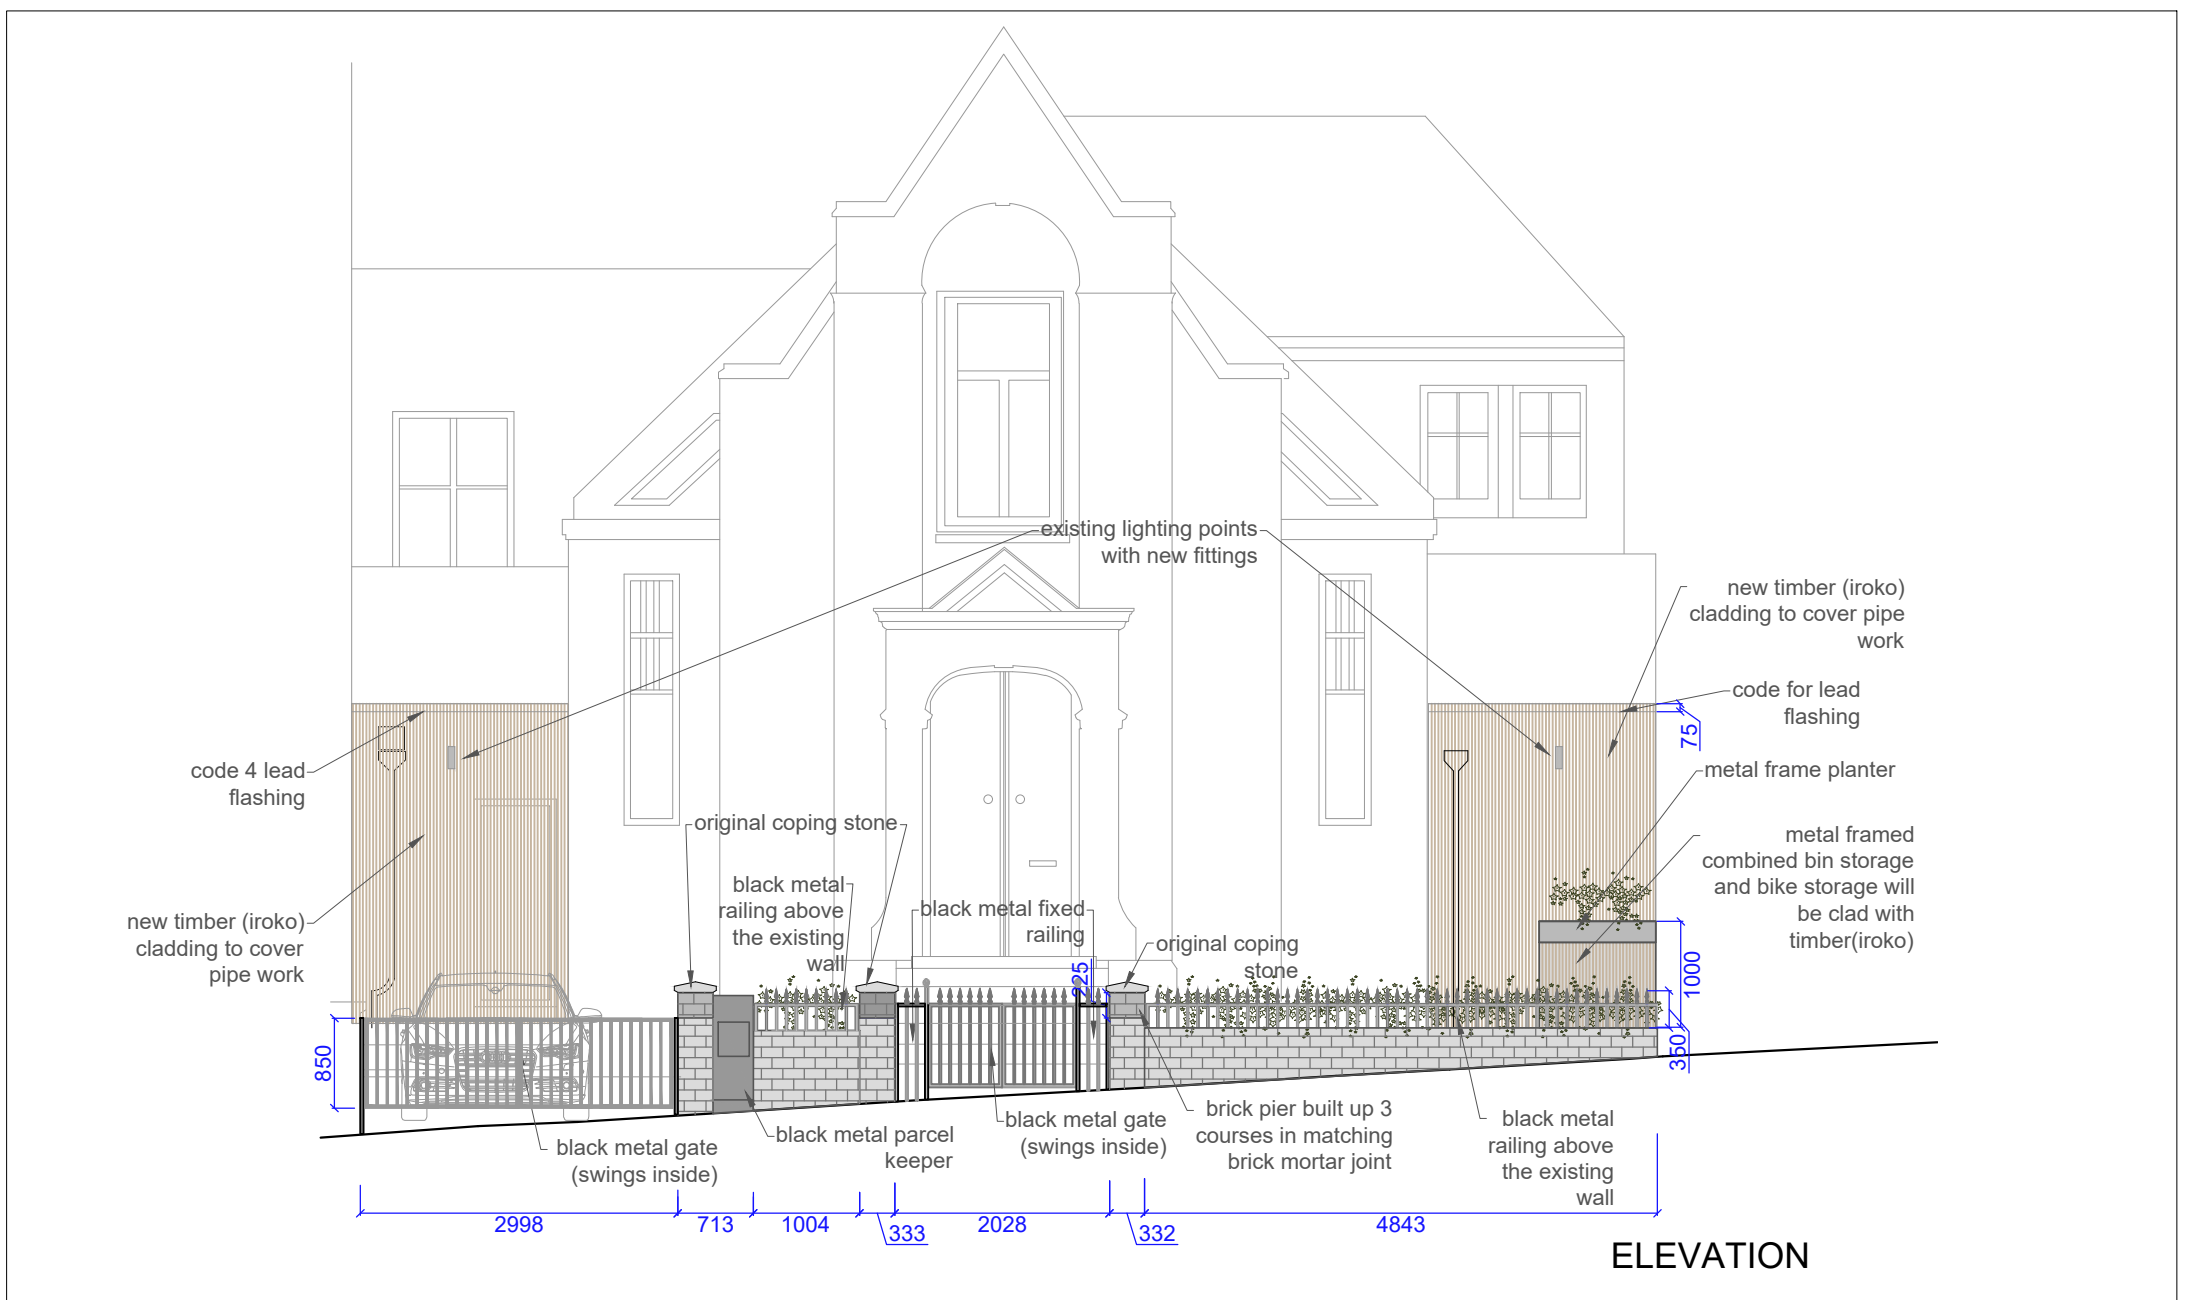

ELEVATION

<p>GENERAL NOTES</p> <p>THIS DRAWING IS COPYRIGHT OF MIA KARLSSON INTERIOR DESIGN. THIS DRAWING MUST BE READ IN CONJUNCTION WITH THE SPECIFICATION AND ALL OTHER RELEVANT DOCUMENTATION AND DRAWINGS. MK INTERIOR DESIGN ACCEPTS NO LIABILITY FOR ANY EXPENSE, LOSS OR DAMAGE OF WHATSOEVER NATURE AND HOWEVER ARISING FROM ANY VARIATION MADE TO THIS DRAWING OR IN THE EXECUTION OF THE WORK TO WHICH IT RELATES WHICH HAS NOT BEEN REFERRED TO THEM AND THEIR APPROVAL OBTAINED. DO NOT SCALE FROM THIS DRAWING OR THE COMPUTER DIGITAL DATA. ONLY FIGURED DIMENSIONS ARE TO BE VERIFIED BY CONTRACTORS ON SITE. IF IN DOUBT ASK.</p> <p>THIS IS A SKETCH DRAWING DO NOT USE FOR CONSTRUCTION. ALL DIMENSIONS MUST BE VERIFIED ON SITE. THIS DRAWING IS ONLY TO SERVE AS AN INDICATION OF POSITIONING OF ITEMS</p>	<p>SCALE ON A3</p> <p>1:100</p> <p>SCALE 1:100</p>	<p>PROJECT NAME</p> <p>38DENNING ROAD LONDON NW3 1SU</p>	<p>PROJECT NO.</p> <p>259</p>	<p>SCALE.</p> <p>A3 1:100</p>	<p>DATE.</p> <p>04.06.21</p>	<p>DRAWN BY.</p> <p>TN</p>	<p>mia karlsson BA(Hons) interior design</p> <p>11 Pond Square Highgate, London N6 6BA studio: +44 (0)207 209 1616 mobile: +44 (0)788 073 7487 mia@miakarlsson.co.uk www.miakarlsson.co.uk</p>
		<p>DRAWING TITLE</p> <p>PROPOSED FRONT GARDEN SECTIONS AND ELEVATION</p>	<p>REV.</p> <p>A1</p>	<p>DATE.</p> <p>04.06.21</p>			